



C H U R C H
R O W

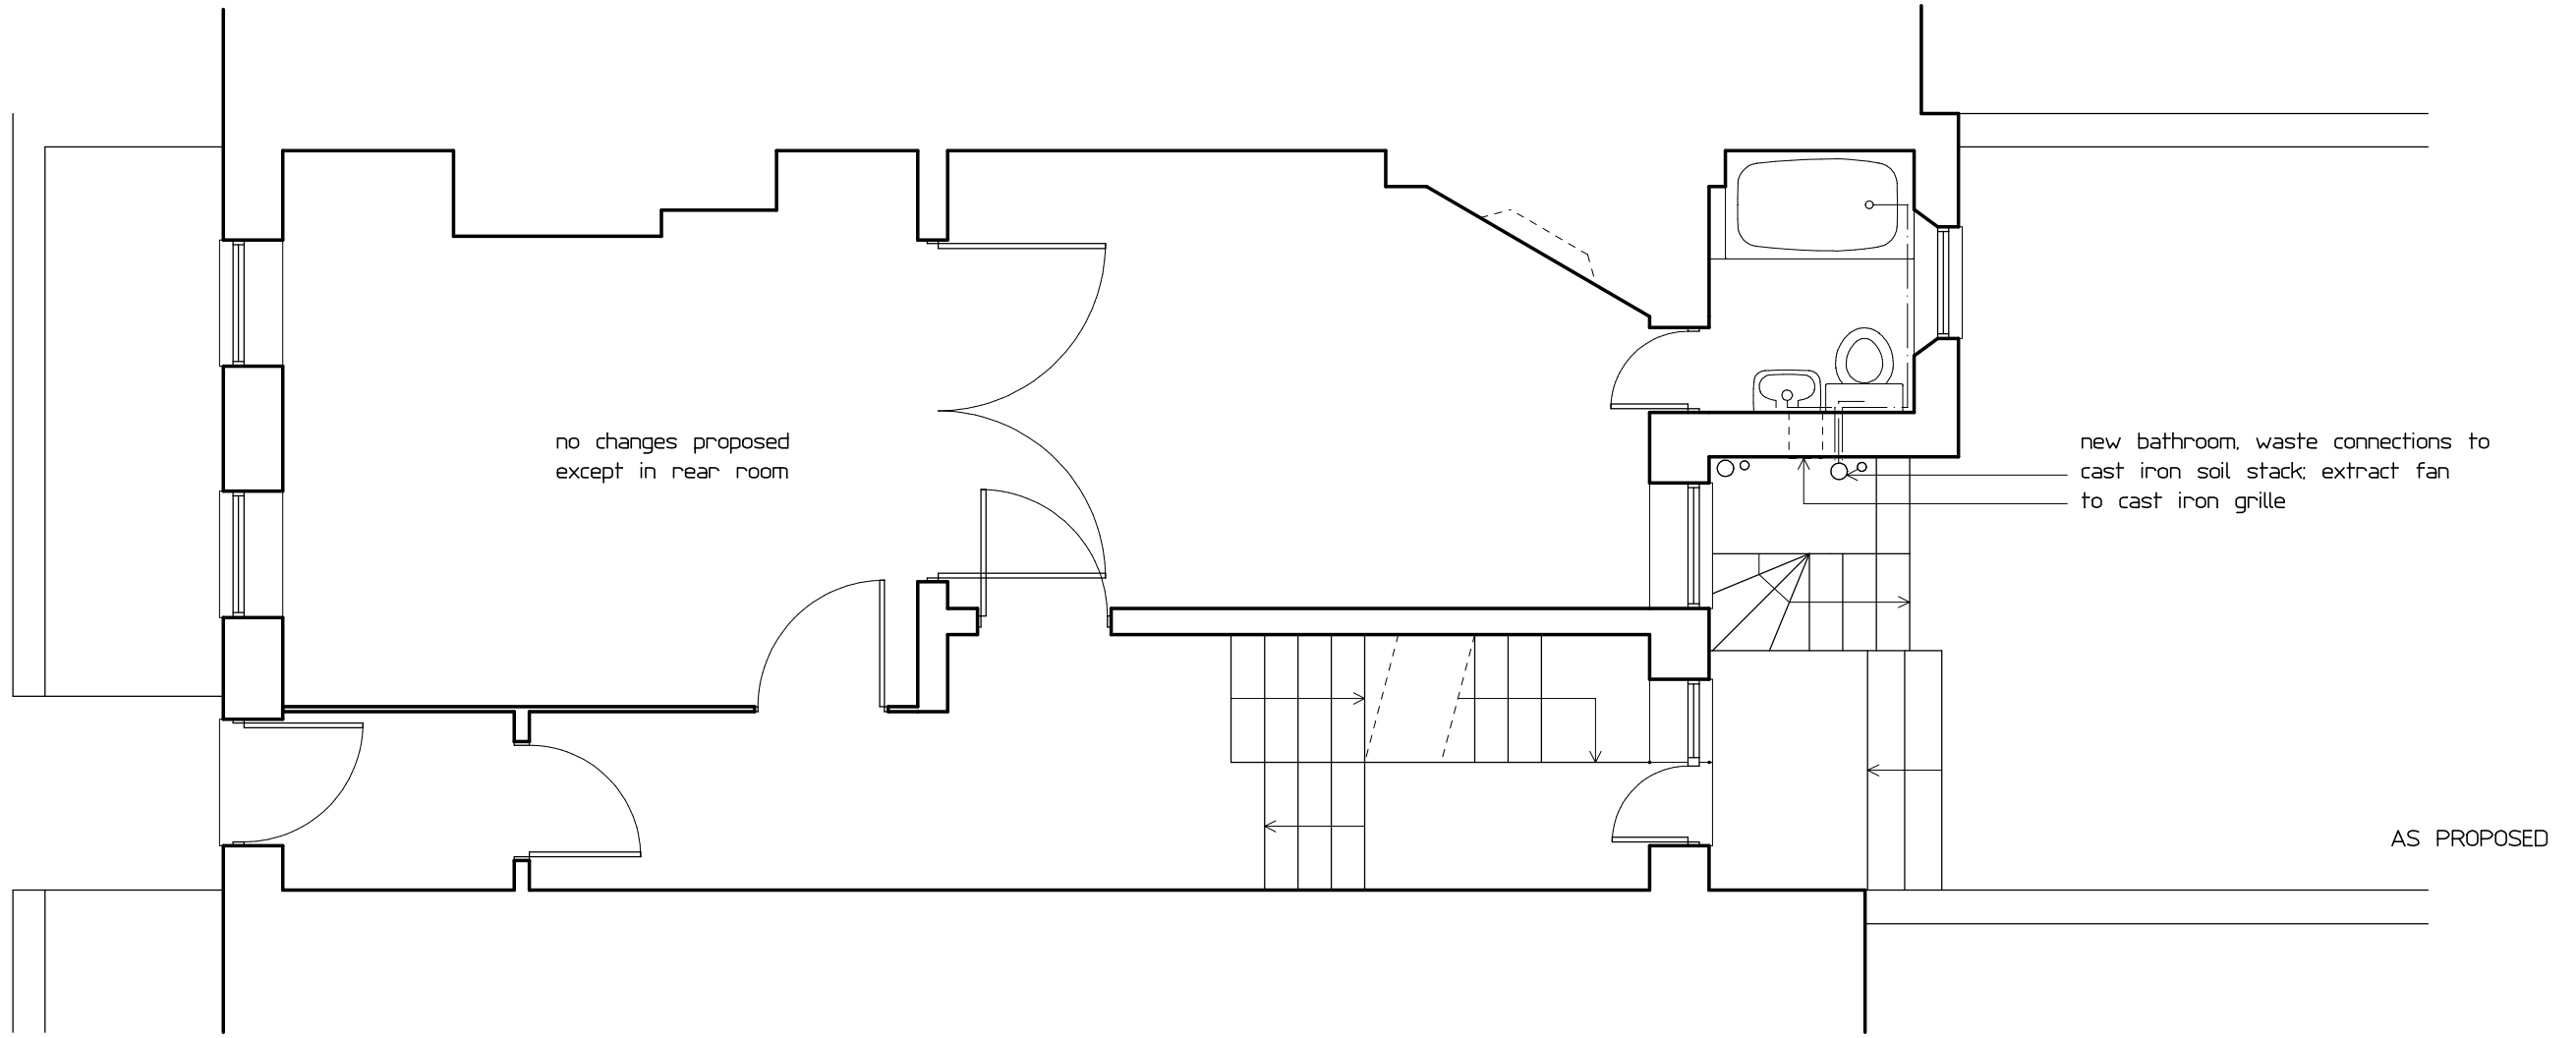


AS PROPOSED

C H U R C H
R O W

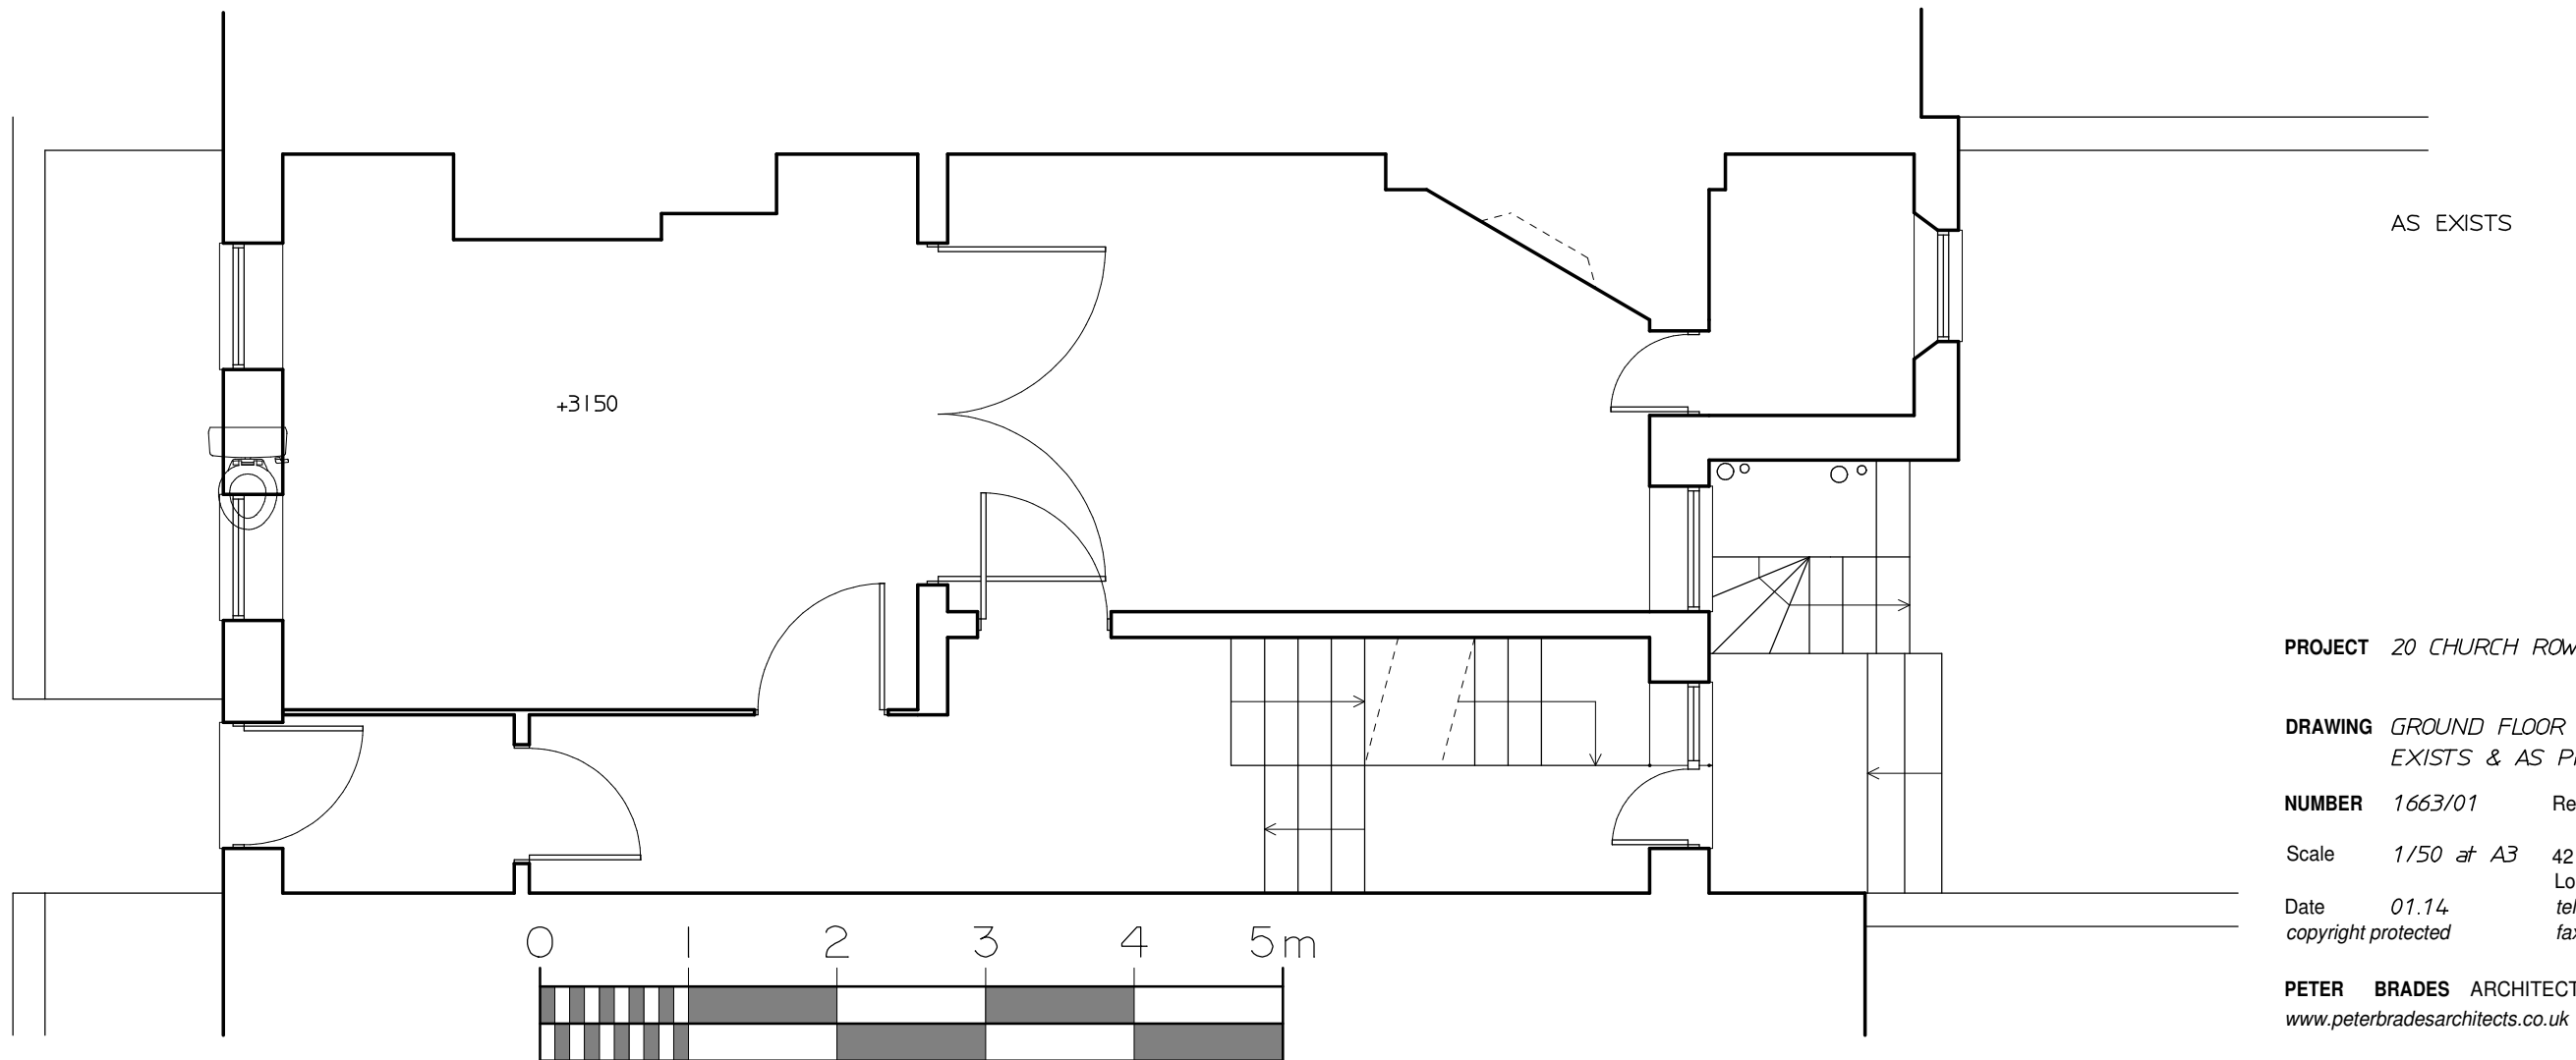

AS EXISTS

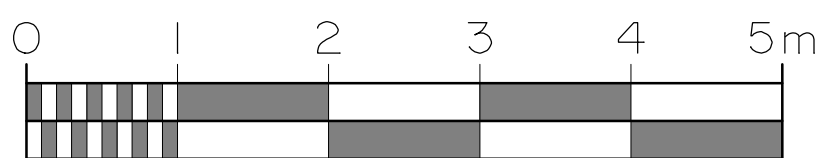

PROJECT 20 CHURCH ROW, NW3 6UP

DRAWING GROUND FLOOR PLAN AS
EXISTS & AS PROPOSED

NUMBER 1663/01 Rev

Scale 1/50 at A3 42 Colebrooke Row
London N1 8AF

Date 01.14 tel 020-7226 3884
copyright protected fax 020-7226 9220

PETER BRADES ARCHITECTS **PBA**
www.peterbradesarchitects.co.uk