
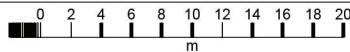



14-16 Alexandra Road

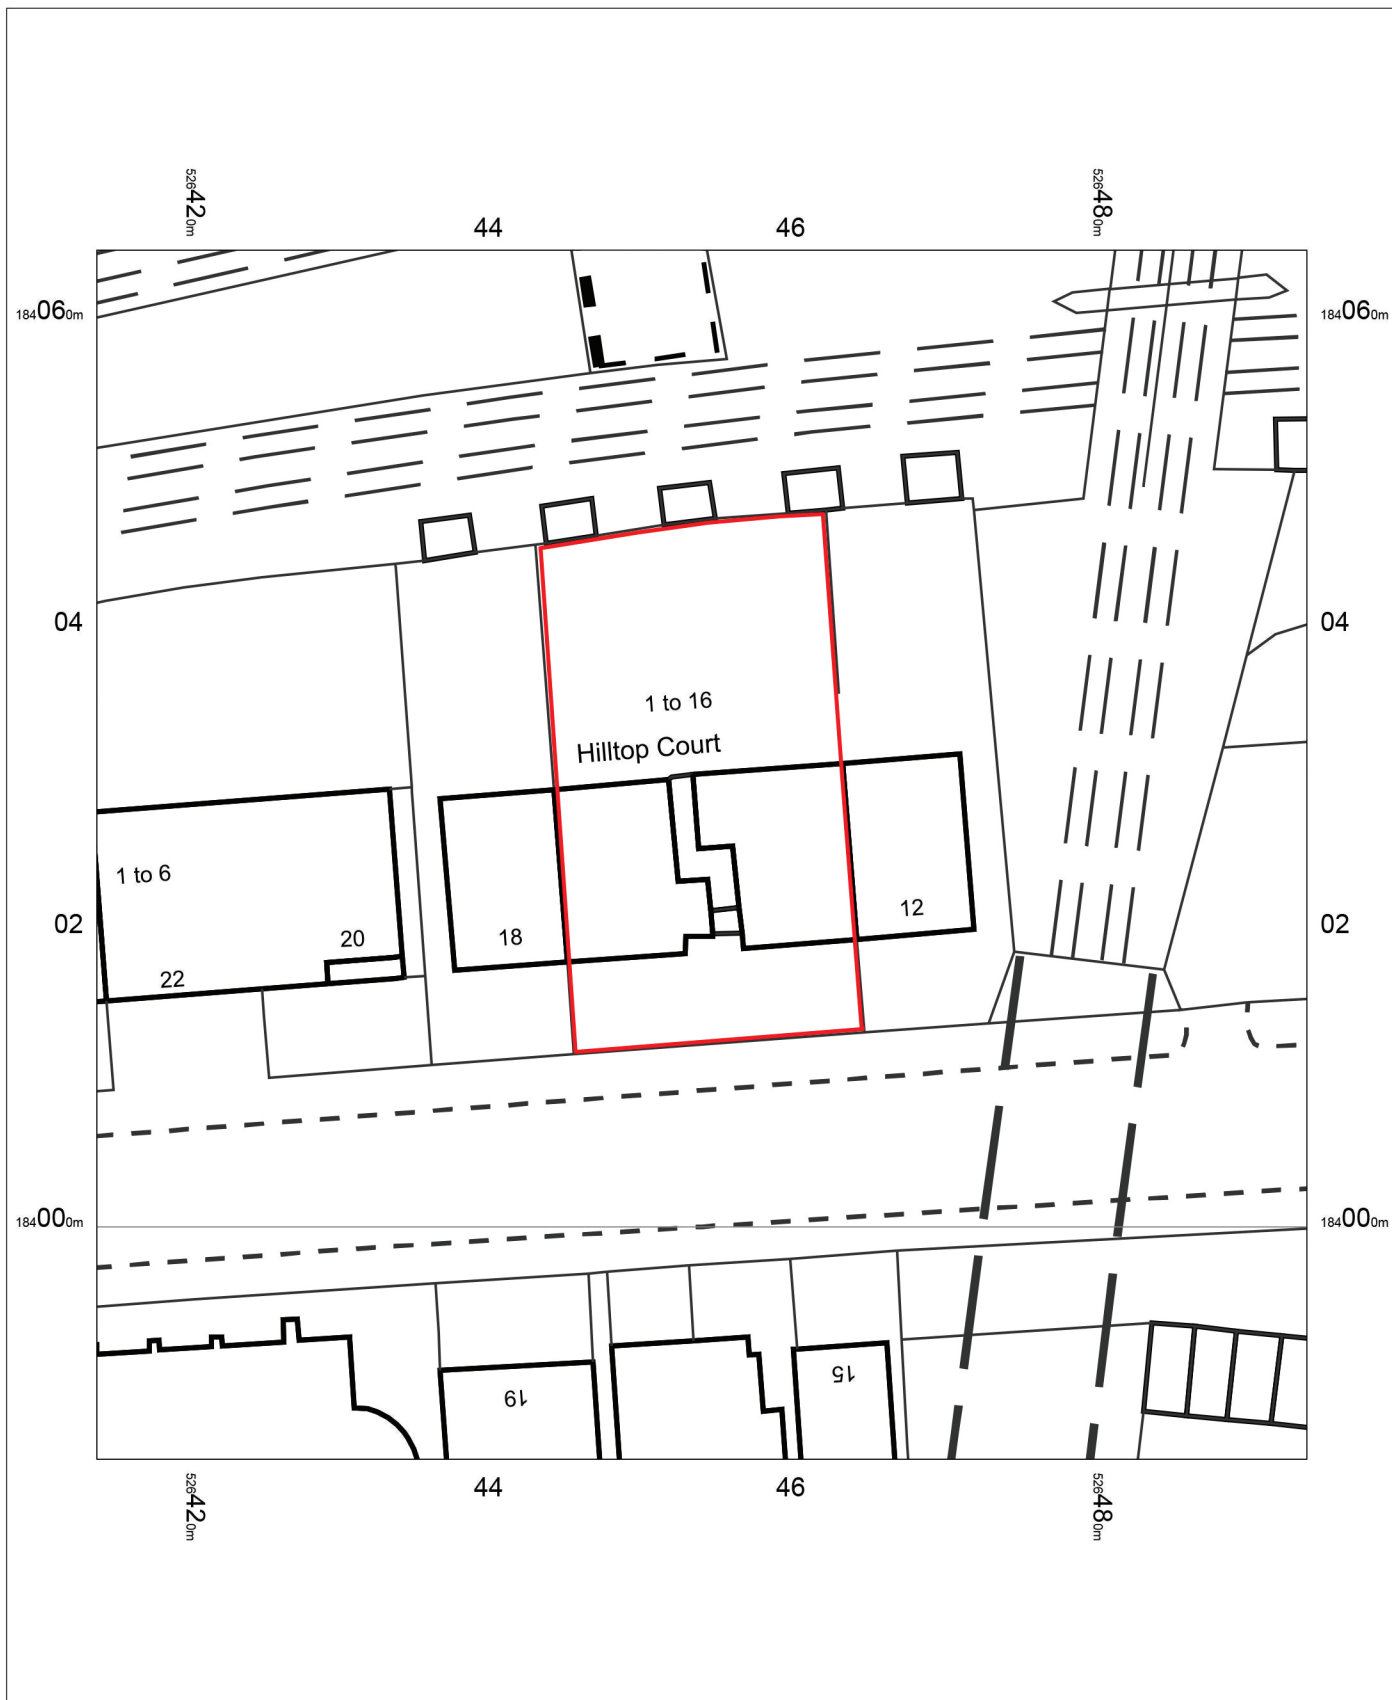

OS MasterMap 1250/2500/10000 scale
30 January 2014, ID: BLJT-00292596
www.planningapplicationmaps.co.uk

1:500 scale print at A4, Centre: 526454 E, 184025 N

©Crown Copyright Ordnance Survey. Licence no. 100051661

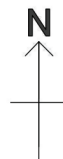

Mapping
sourced from

