



Proposed Lower Ground Floor

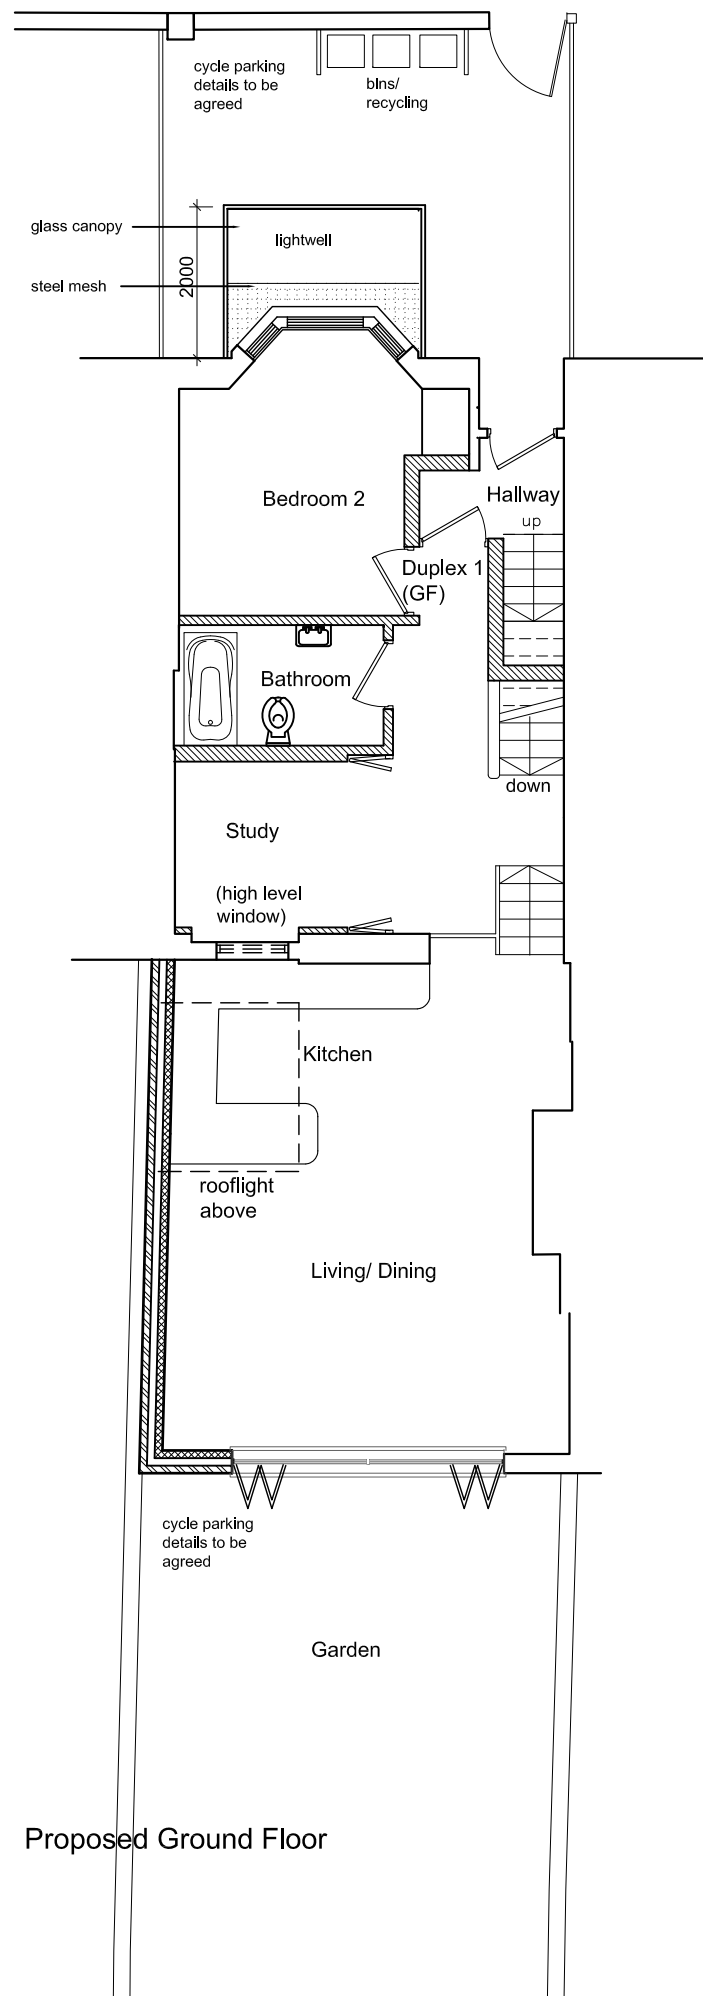

Proposed Ground Floor

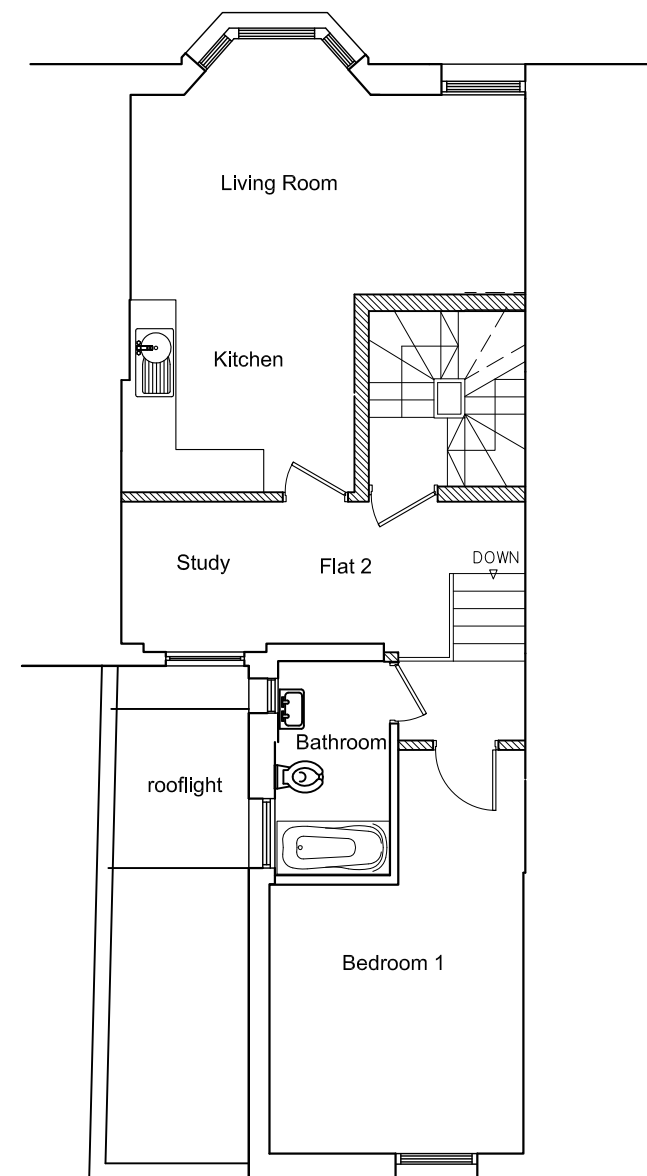

Proposed First Floor

A: 28.01.14 Light well extent & Grille/glazing --
 Rev/date Comments Drn Chk

Report all errors and omissions to the Architect
 Dimensions to be checked on site

© josef - whiteman architects llp all rights reserved
 mail@josefwhiteman.com www.josefwhiteman.com

SHEET INFORMATION

Sheet File : 1314-4-P-500.dwg
 Plotted by : JWA
 Plot date : Jan 31, 2014 - 11:54am

XREFS :
 1314-plans.dwg

Client
 Mr N Kalms & Mr B Radstone

Project
 160 Iverson Road, London
 October 2013

Title
 Proposed Plans
 Lower Ground, Ground and
 First Floors

Drawing status
 PLANNING

josef - whiteman architects llp



Scale @ A3
 1:100 Date
 24.07.2013

Drawing no. Rev
 1314-4-P-500 A