



NORTH

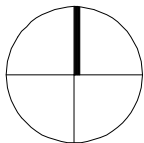

0 5 10 50 100
scale (metres)

site subject to application outlined in red

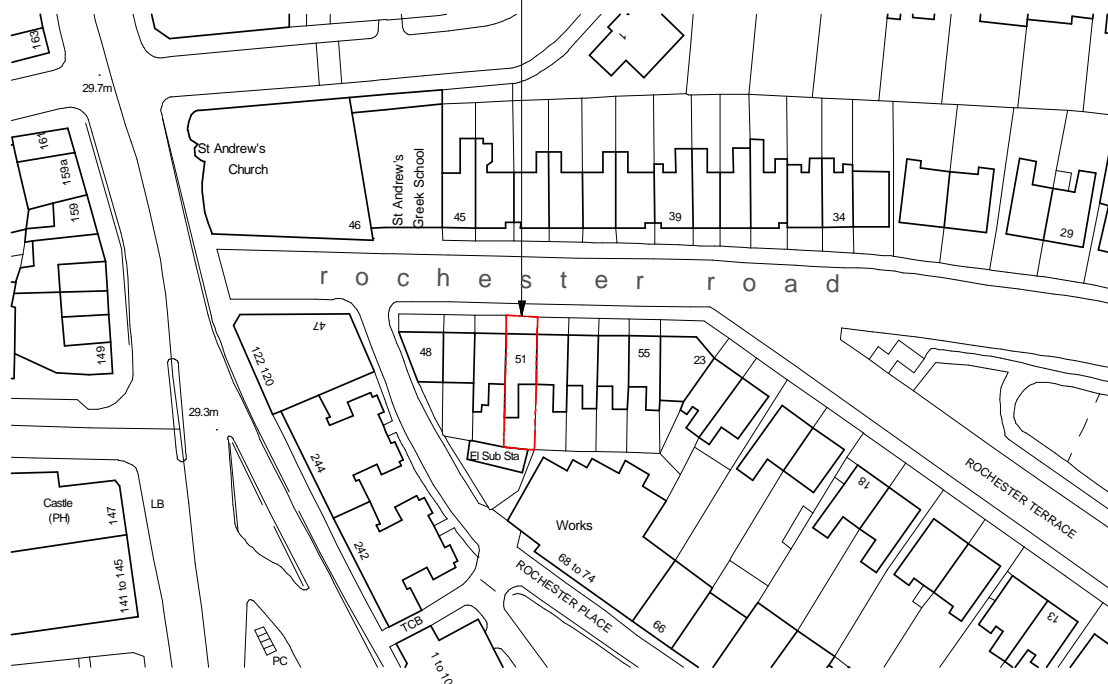

Produced under Ordnance Survey
Licence N° 1000 33083

MILLER ARCHITECTS MEDWAY HOUSE STUDIO HIGH STREET COWDEN EDENBRIDGE, KENT TN8 7JQ Tel: 01342 850500 Fax: 01342 850932	©	Location Plan	JOB No.	DRG No. 12	REV No.
		51 Rochester Road, NW1		SCALE: 1:1250 @ A4	DATE: Jan 2014