


EXISTING SECTION AA

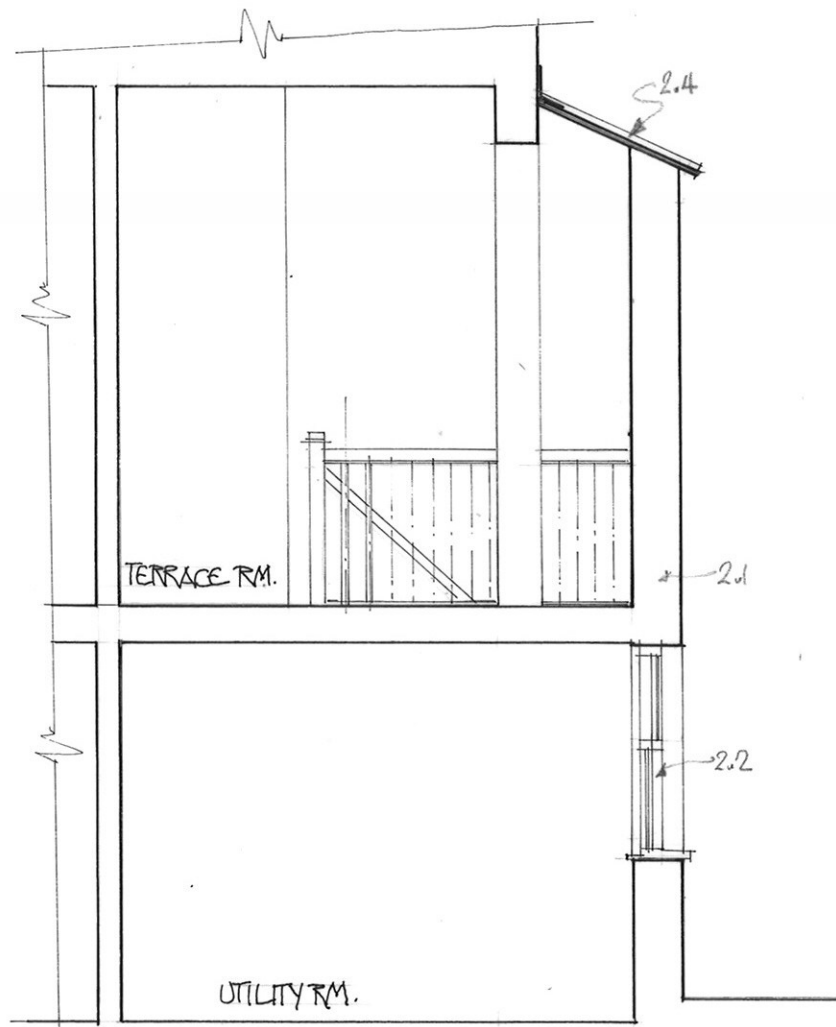

PROPOSED SECTION AA

**SCOPE OF THE WORKS**

- 2. Side extension:**
- 2.1. Two storey extension has white painted rendered walls to match existing adjacent side extension. Render finishes with render stop above 2 course brick plinth.
  - 2.2. Windows are white painted timber sashes, double glazed to match existing as shown.
  - 2.3. Existing pipework re-routed to suit extension.
  - 2.4. Roof is triple glazed and is continuous with adjacent pitched roof.

Works at ground + lower ground floors, 119 Greencroft Gardens NW6

**existing + proposed section AA**

0 1 2  
 drg no. 119GR/12-10 scale 1:50 @ A3

**Roz Archer Limited**  
 87 Corringham Road NW11 7DL  
 t: 020 8201 8670 f: 020 8458 3031