




3 PROPOSED NEW SIGNAGE TO NORTH ENTRANCE (HIGH HOLBORN)
SCALE 1:100

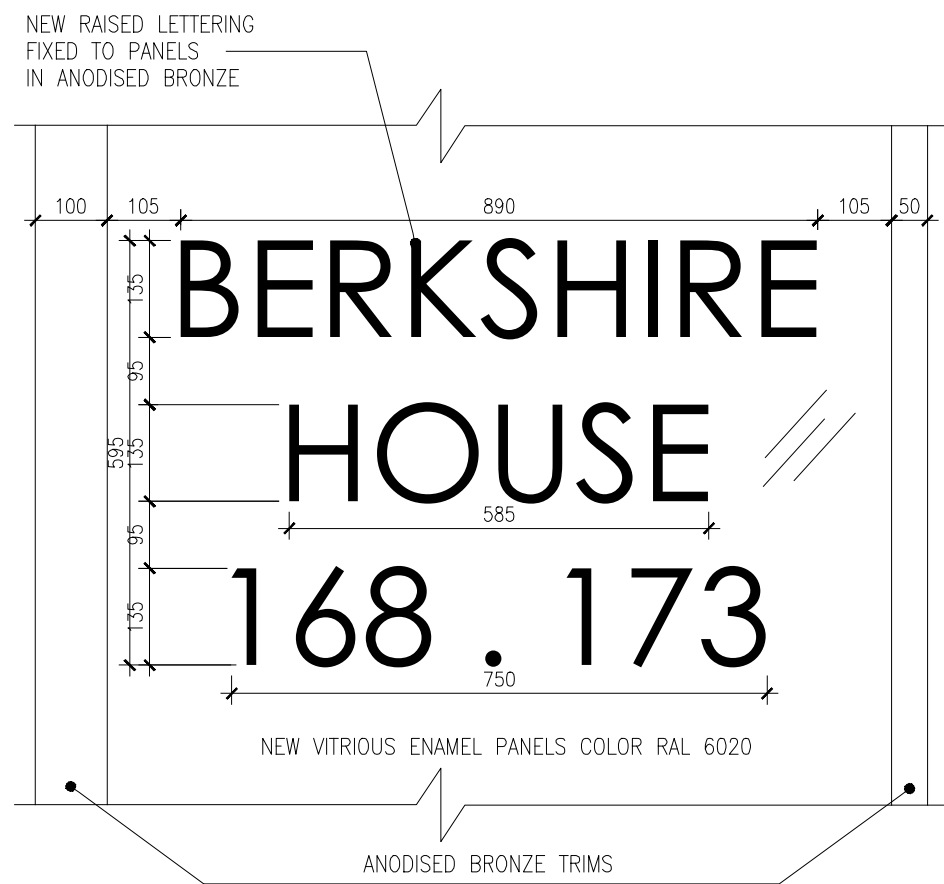


1 PROPOSED NEW SIGNAGE (HIGH HOLBORN)
SCALE 1:10

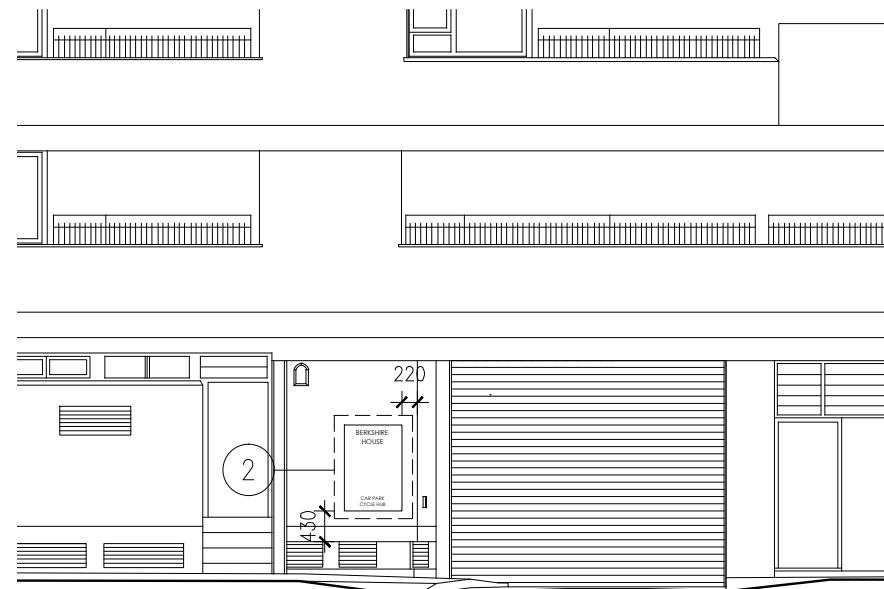

4 PROPOSED NEW SIGNAGE TO WEST VEHICULAR ENTRANCE (ENDELL STREET)
SCALE 1:100

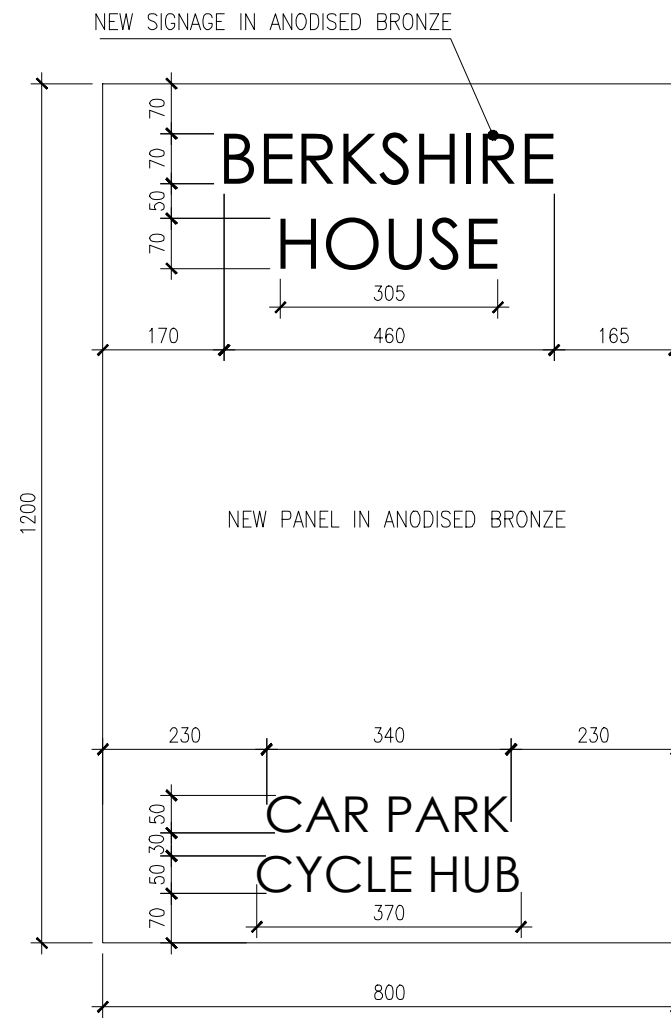

2 PROPOSED NEW SIGNAGE (ENDELL STREET)
SCALE 1:10

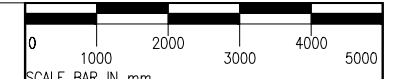

SCALE BAR IN mm
DO NOT SCALE ANY DIMENSIONS OFF THIS DRAWING. ANY DISCREPANCIES BETWEEN THIS DRAWING AND OTHER INFORMATION ARE TO BE REFERRED TO MCM ARCHITECTURE LIMITED. WHERE THE DRAWING RELATES TO AN EXISTING BUILDING OR COMPLETED CONSTRUCTION THE CONTRACTOR IS RESPONSIBLE FOR CHECKING THAT THERE IS NO CONFLICT BETWEEN ACTUAL BUILDING DIMENSIONS AND DRAWING DIMENSIONS. IN THE EVENT OF DISCREPANCIES BETWEEN THIS DRAWING AND SUBCONTRACTOR'S APPROVED WORKING DRAWINGS FOR RELEVANT BUILDING COMPONENTS, THE SUBCONTRACTOR'S DRAWING SHALL TAKE PRECEDENCE. ANY CONFLICTS ARISING OUT OF INFORMATION AS NOTED ABOVE MUST BE REPORTED IMMEDIATELY TO MCM ARCHITECTURE LIMITED. THIS DRAWING IS THE COPYRIGHT OF MCM ARCHITECTURE LIMITED. ALL DIMENSIONS ARE IN MILLIMETRES UNLESS OTHERWISE STATED.

P1 31.01.14 STAGE D PRELIMINARY ISSUE
REV DATE PURPOSE OF ISSUE
KS BY

CLIENT	STANDARD LIFE
PROJECT	BERKSHIRE HOUSE HIGH HOLBORN
DRAWING	PROPOSED NEW BUILDING SIGNAGES
SCALE	A3 @ AS SHOWN
CAD FILE	P13-115-A-71-ELE-100.dwg
DRAWN	KS
CHECKED	DM
DRAWING NO.	P13-115A 71 ELE 100 P1
PROJ.	blk. series. floor/type no. rev.