
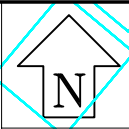


APPENDIX F

-

TWO-HOURS SUN CONTOUR PLANS

DRAWING NOS. ROL6940_4_300

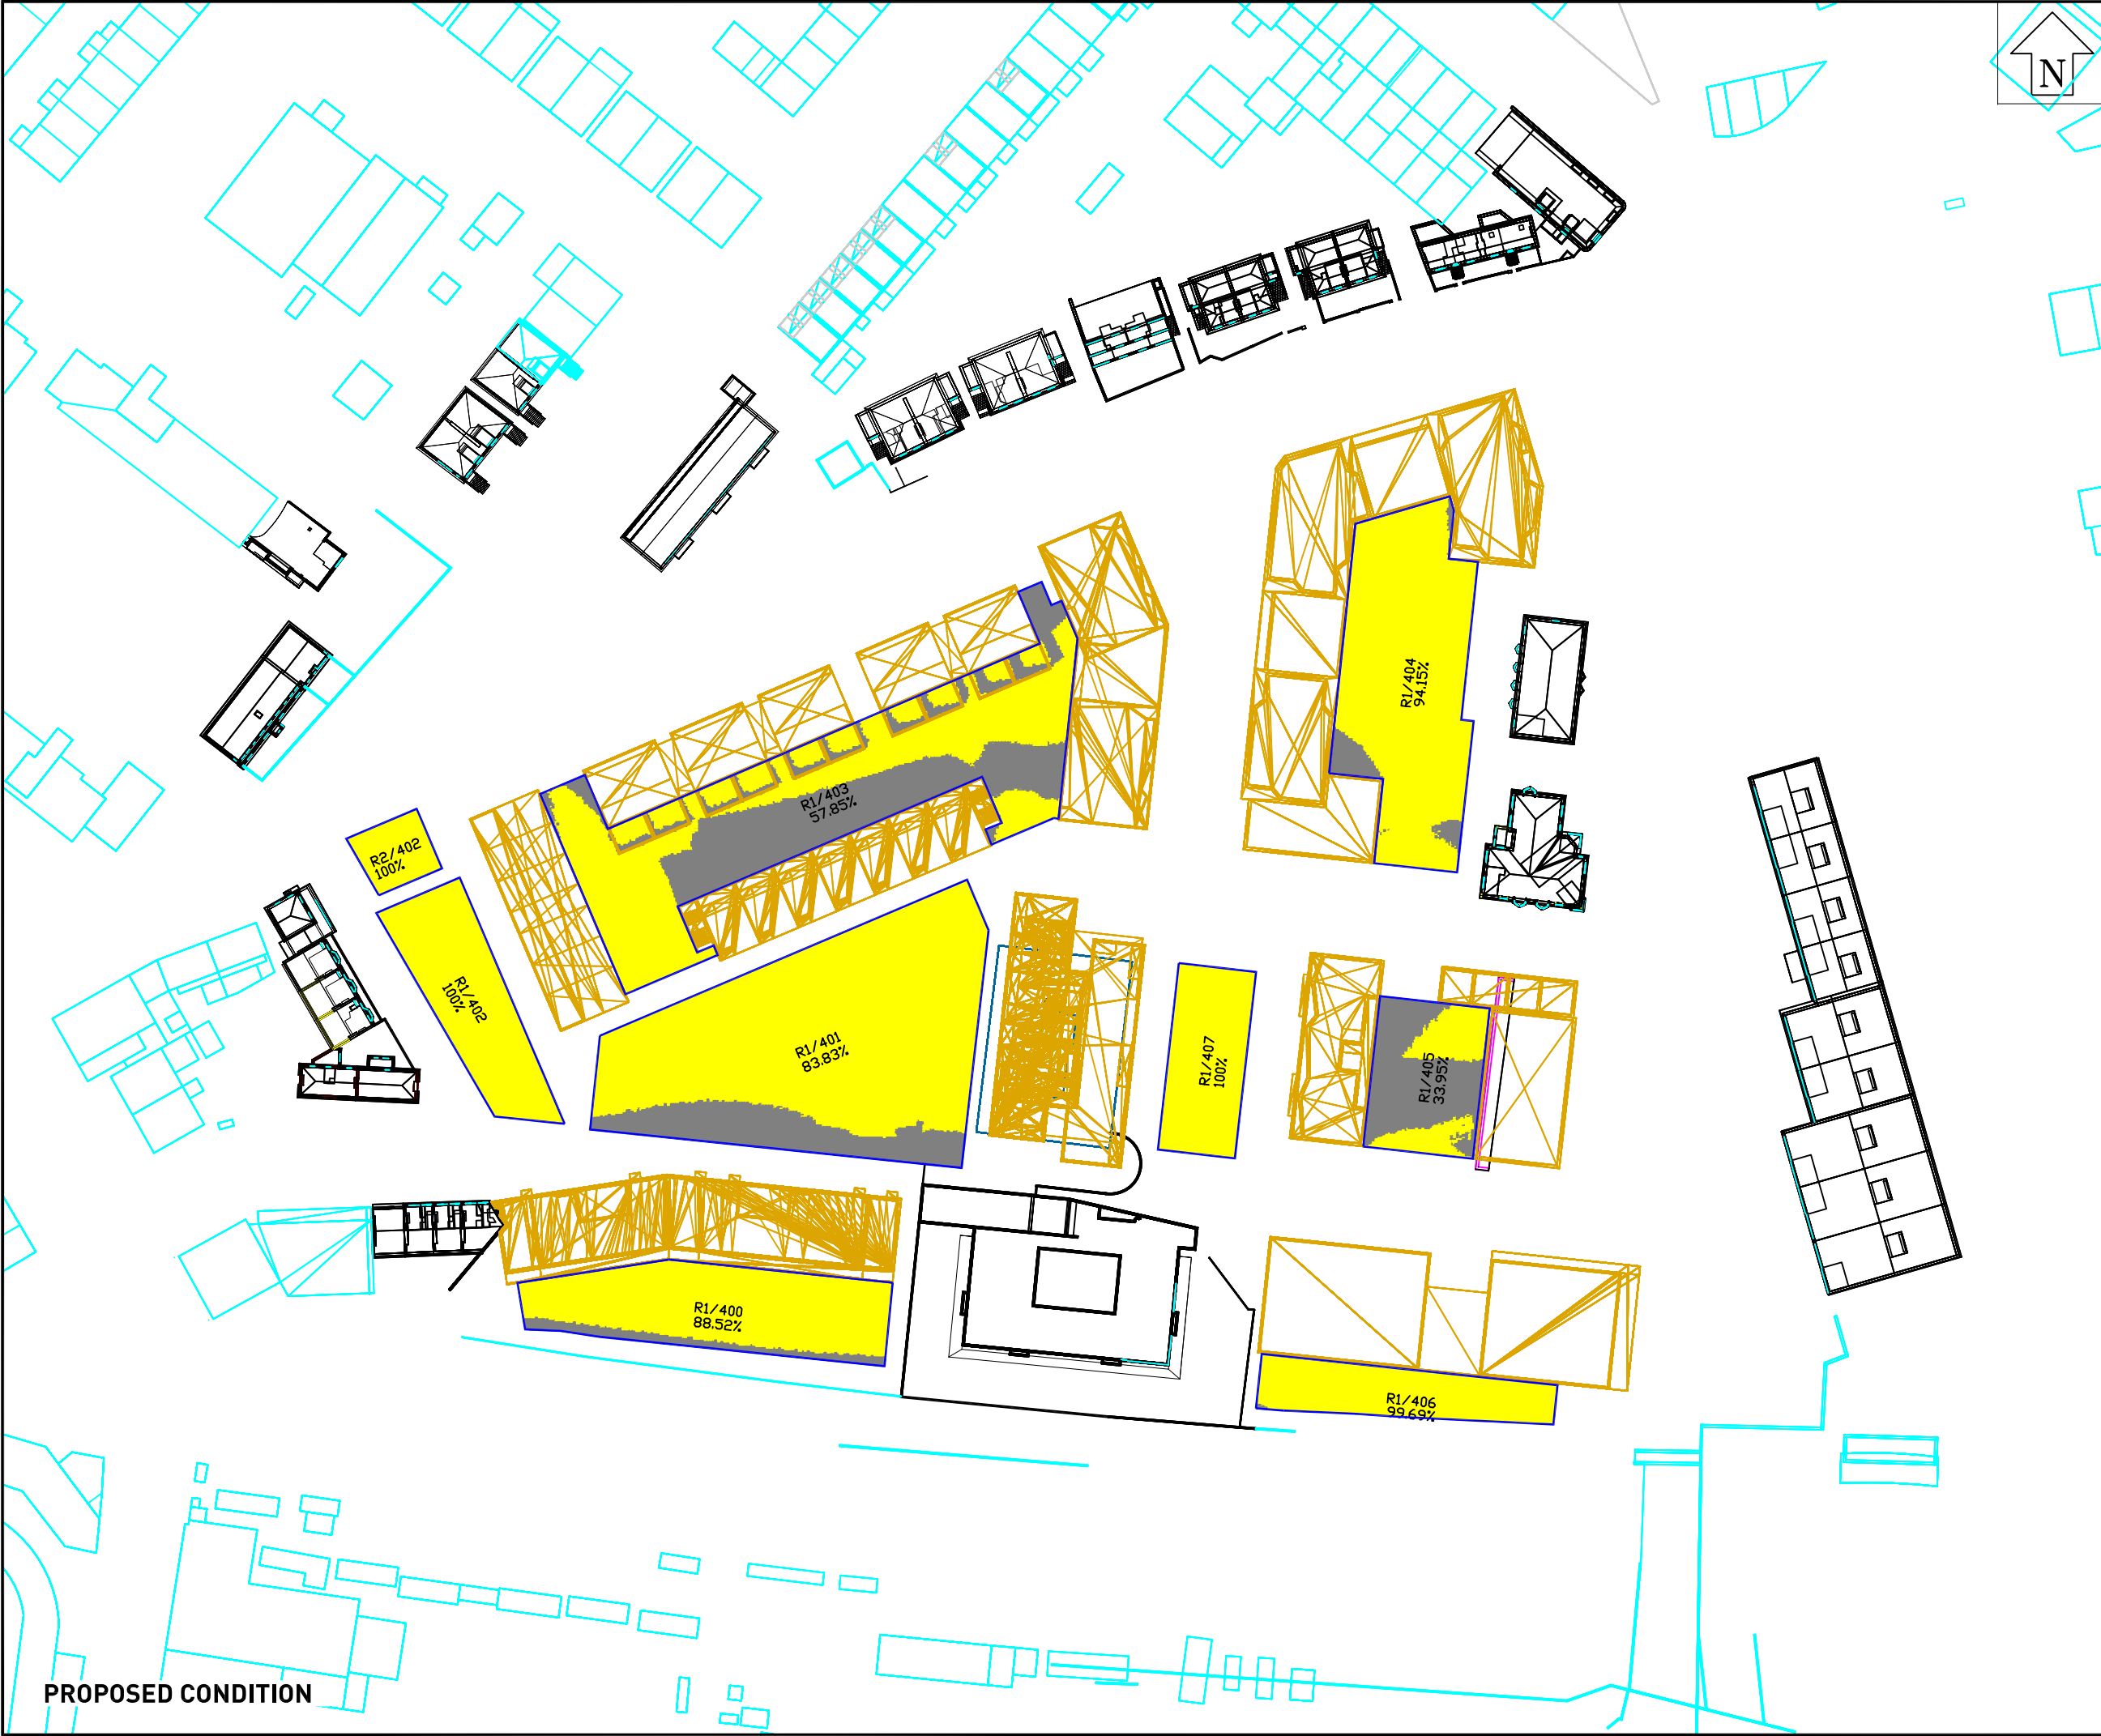

LEGEND:

- Proposed
- Amenity Area
- Area In Sun For More Than Two Hours

SOURCES OF INFORMATION:

EXISTING, SURROUNDING & ANALYSED BUILDINGS

Greenhatch Group
3D CAD model received via e-mail on 25/07/13

Drawing reference:
18313A-Lulworth House - 3D.dwg

HawkinsBrown & MAE Architects
Sketch-up model received via e-mail on 03/07/13
(surrounding massing)

PROPOSED BUILDINGS
HawkinsBrown & MAE Architects

Drawing reference:
131018_SiteSketchUp.dwg

Parapet Heights taken from 1423-SK-131018

REV	DESCRIPTION	DATE
	This drawing is the property of Anstey Horne & Co, Ltd. All rights reserved. This drawing should not be reproduced without permission. Do not scale from this drawing.	
CLIENT:	LONDON BOROUGH OF CAMDEN	
PROJECT TITLE:	AGAR GROVE REGENERATION CAMDEN LONDON	
DRAWING TITLE:	TWO HOUR SUN TEST PROPOSED CONDITION MARCH 21ST 08:00-17:00 GMT	
PROJECT No: ROL6940	SCALE: 1:1000	DATE: 25/10/13
MODELLED BY: AW	DRAWN BY: TB	SHEET SIZE: A3
DRAWING No: ROL6940_ 4 _300		REVISION:
Overshadowing		