


SECOND FLOOR

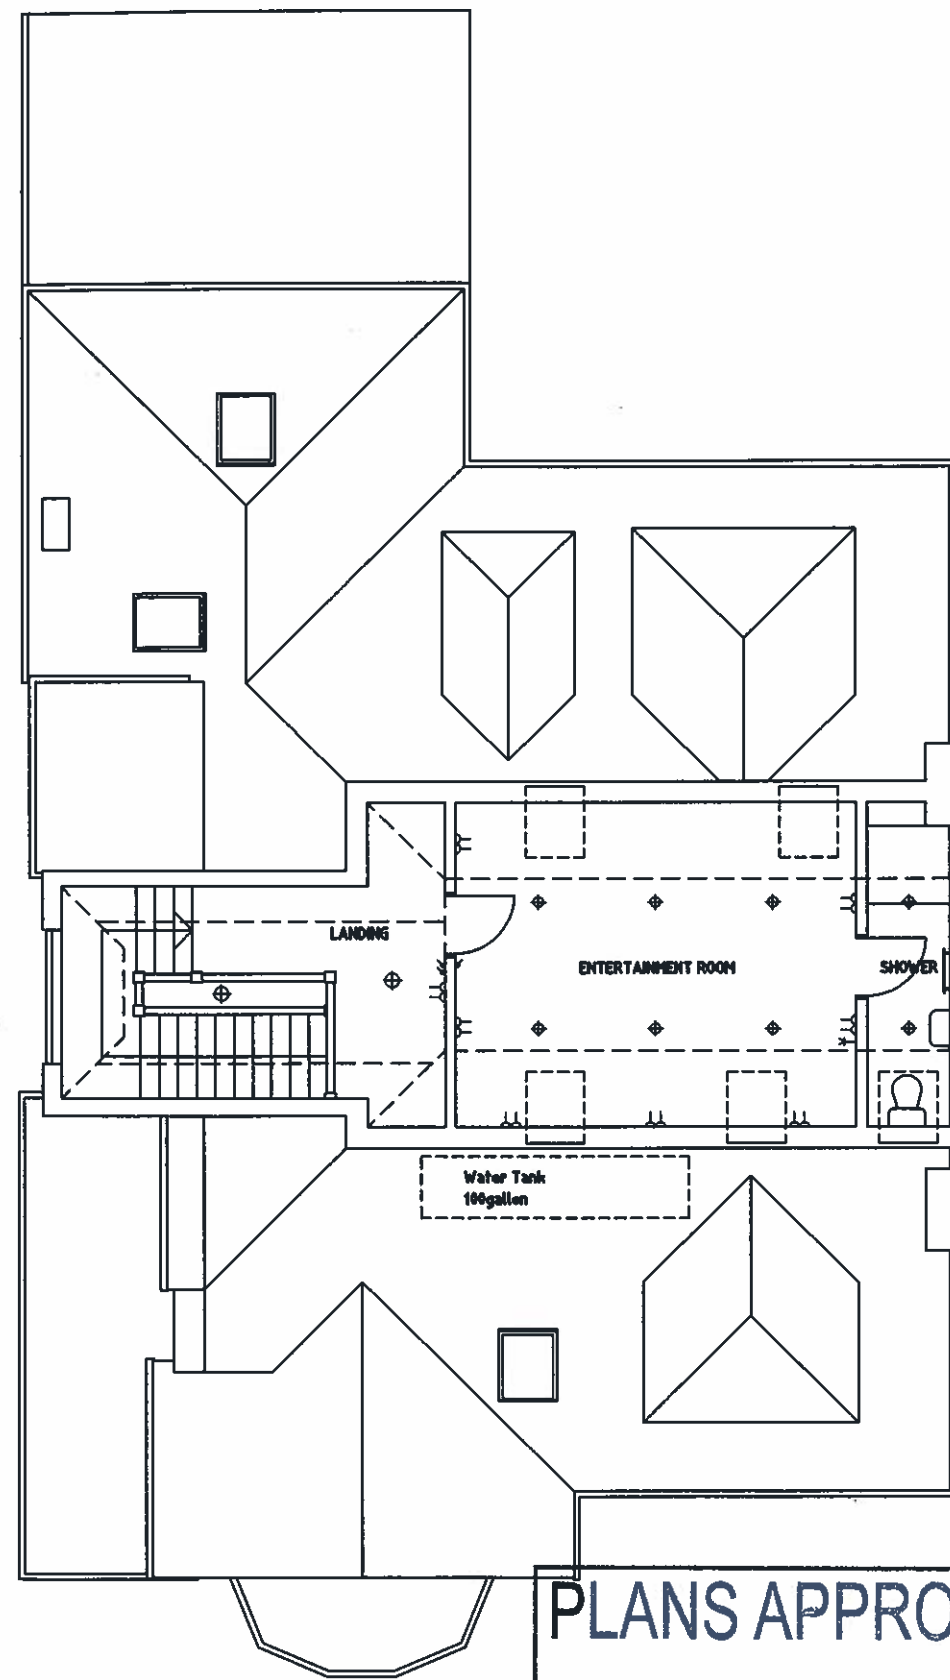

LOFT PLAN

PLANS APPROVED
2 2 NOV 2011



AMENDMENTS	
A	REVISIONS TO DRAWING
B	REVISIONS TO DRAWING
C	
D	
E	
F	
G	
H	
J	
K	
L	
M	
N	
TGN ARCHITECTS LTD LUTON OFFICE 30-31 BURNHILL ROAD LUTON MK40 3AD T - 01298 322277 F - 01298 322277 E - info@tgnarchitects.co.uk	
CONTRACT 21 BRACKNELL GARDENS, NW3	
DRAWING PROPOSED PLANS	
SCALE	DATE
1:50	04-11
DRAWN BY	CHECKED
NRLT	
1103 P 1b	