

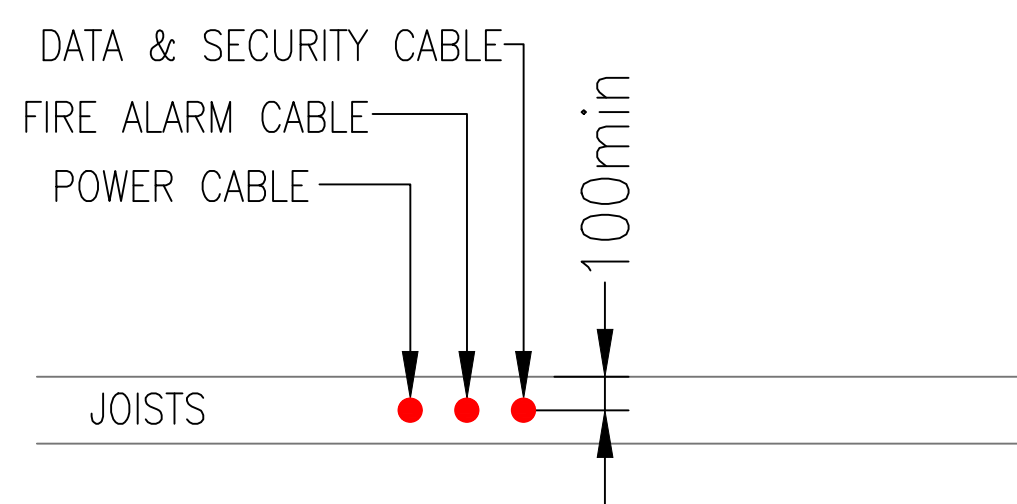
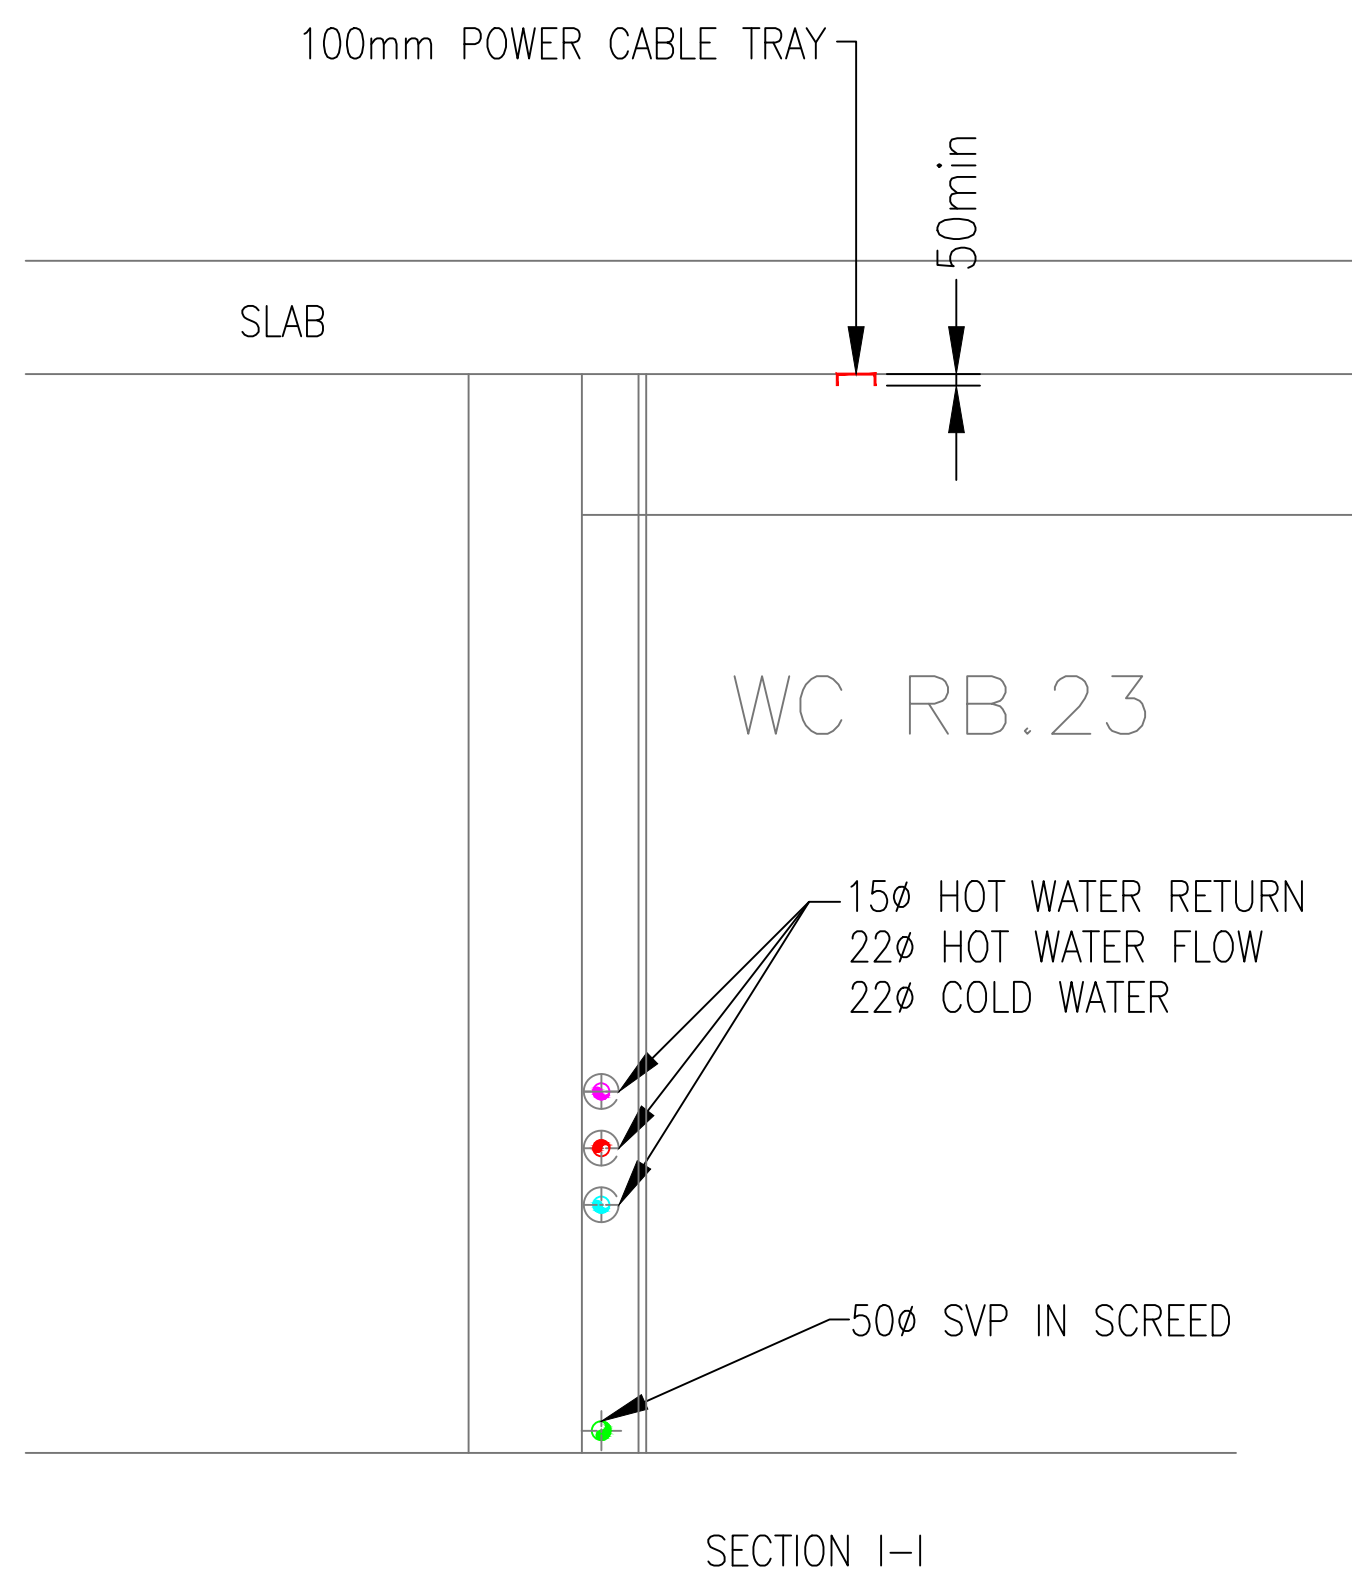


DO NOT SCALE from this drawing
Contractors must verify all dimensions
on site before setting out, commencing
work, or making any shop drawings.



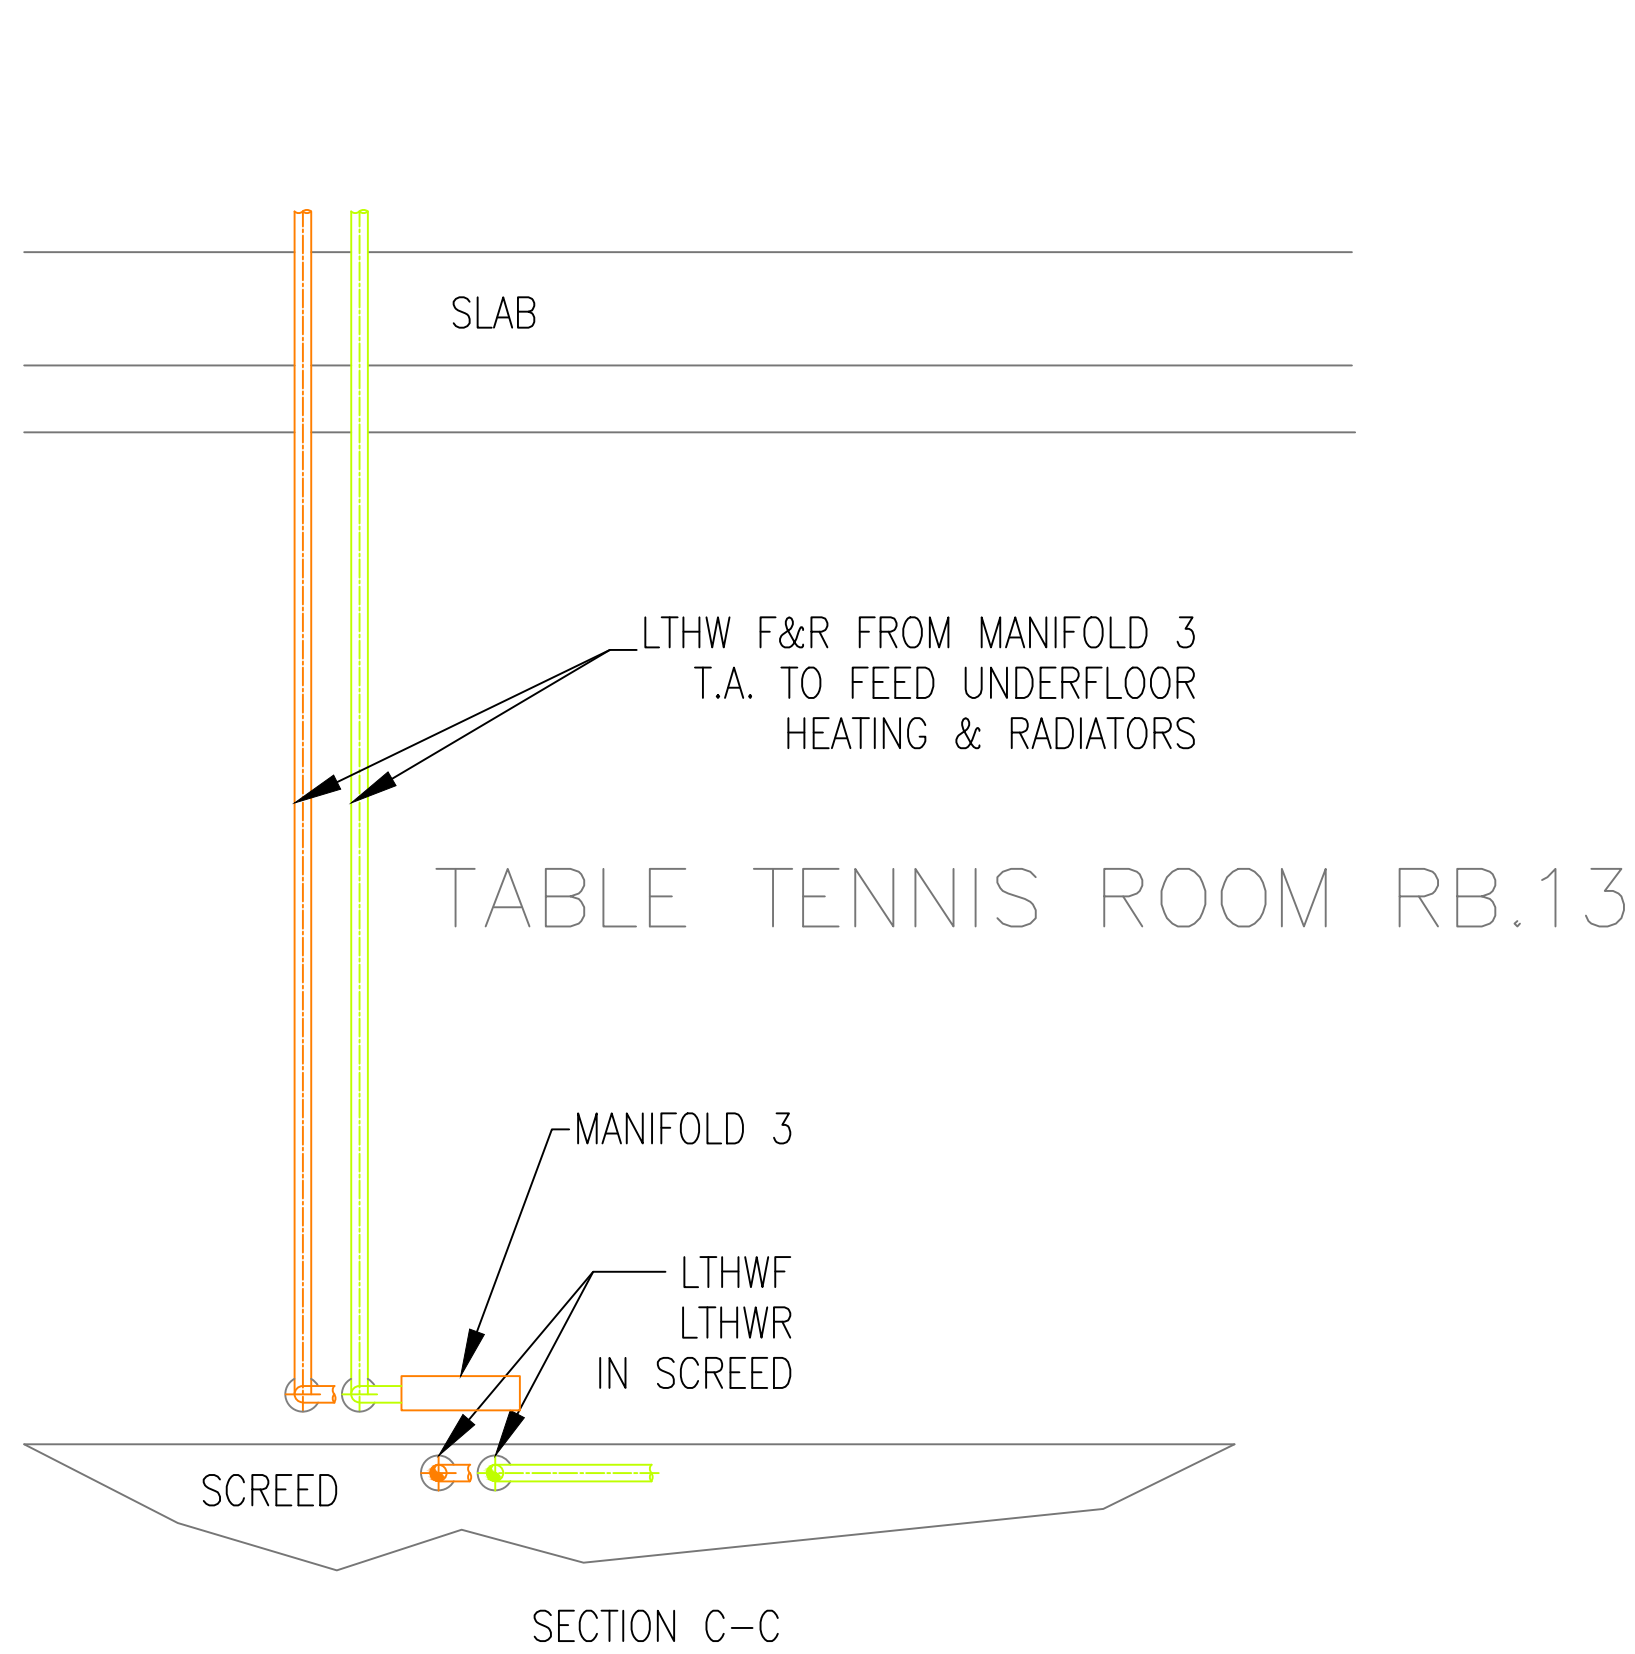


STORAGE/UTILITY ROOM RB.12

SECTION D-D

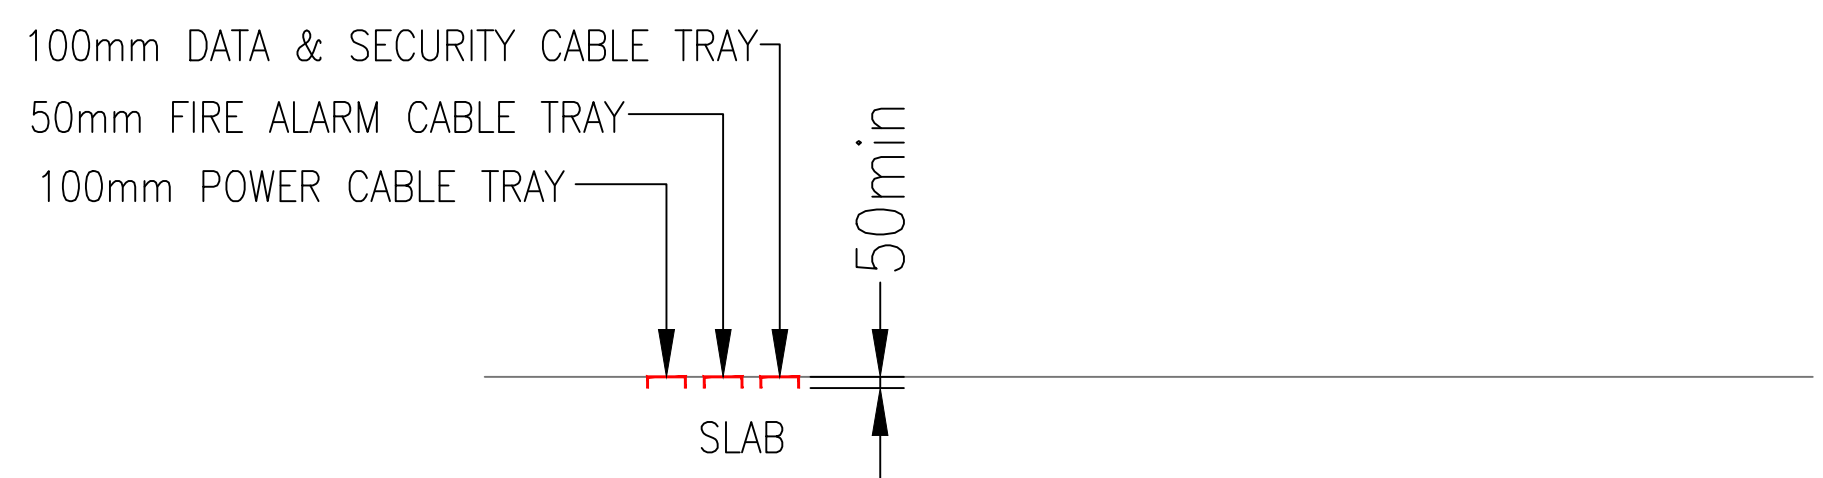

WINE BAR RB.15

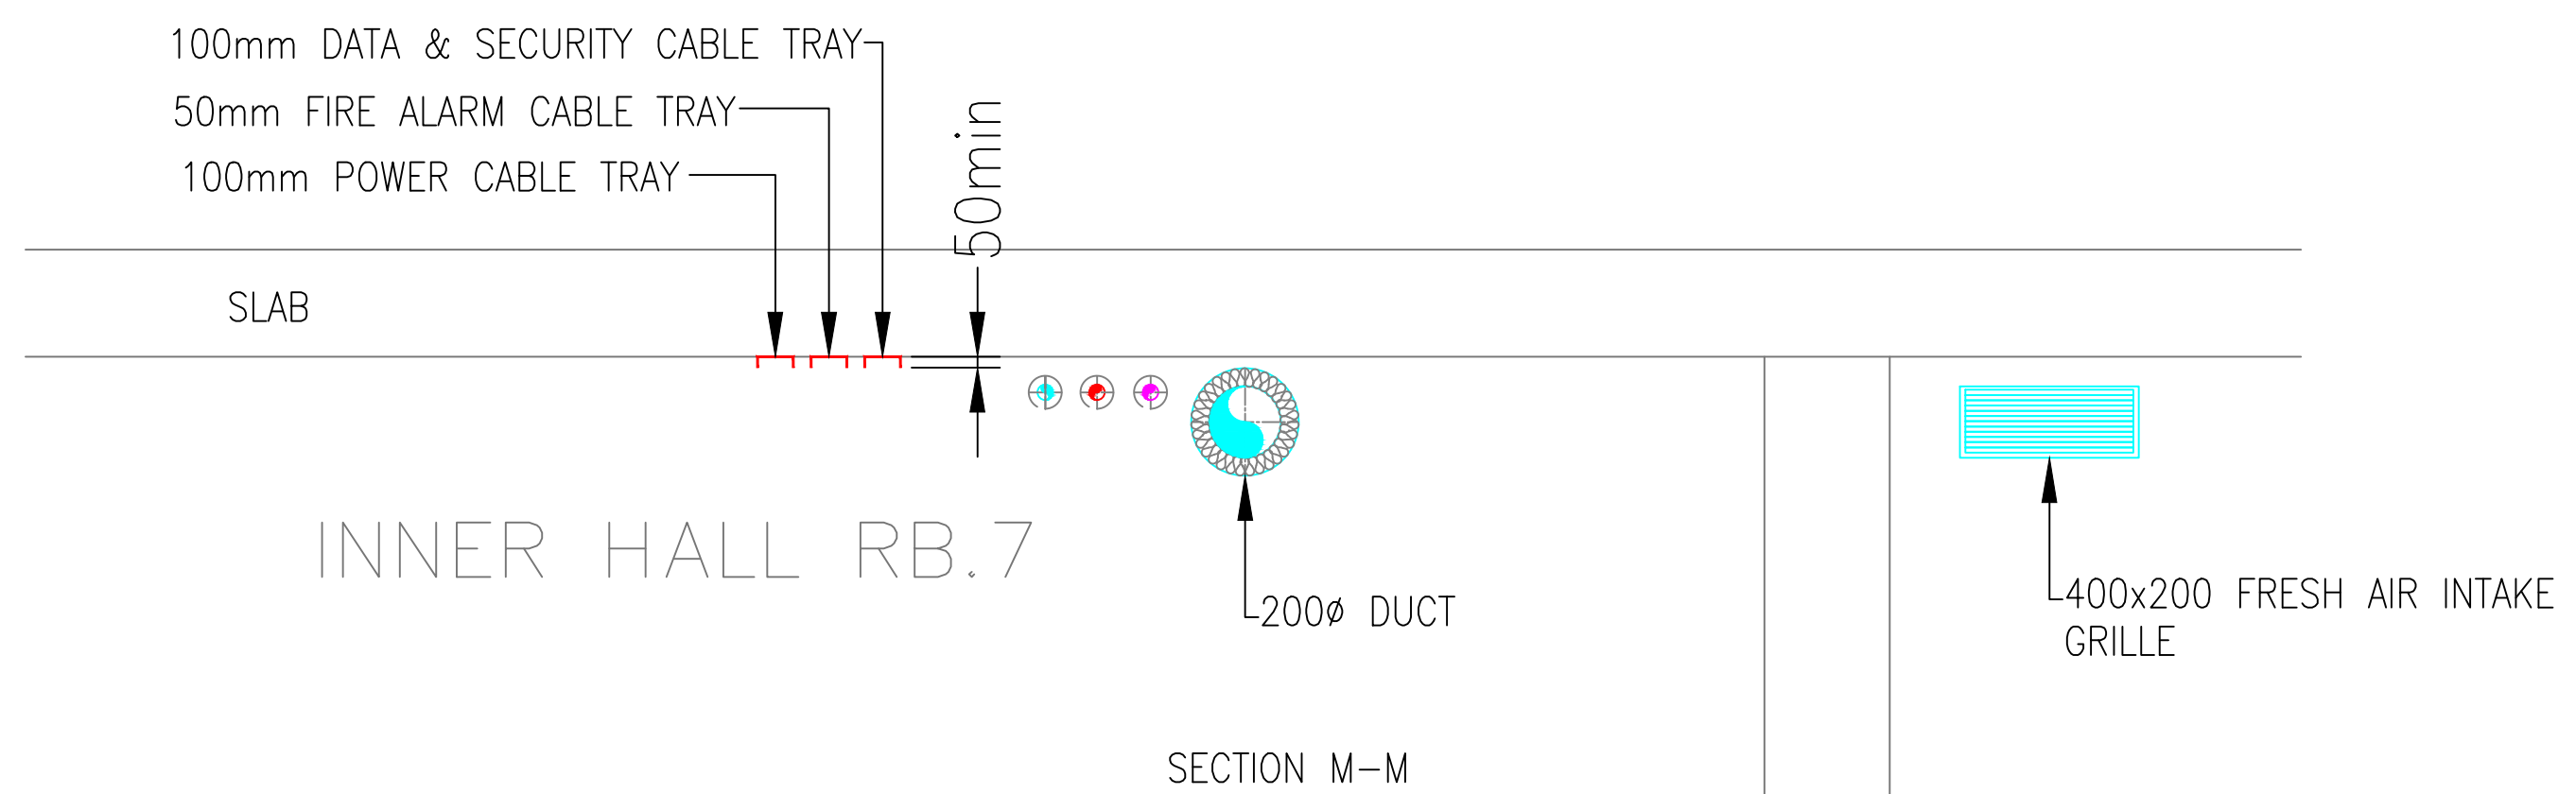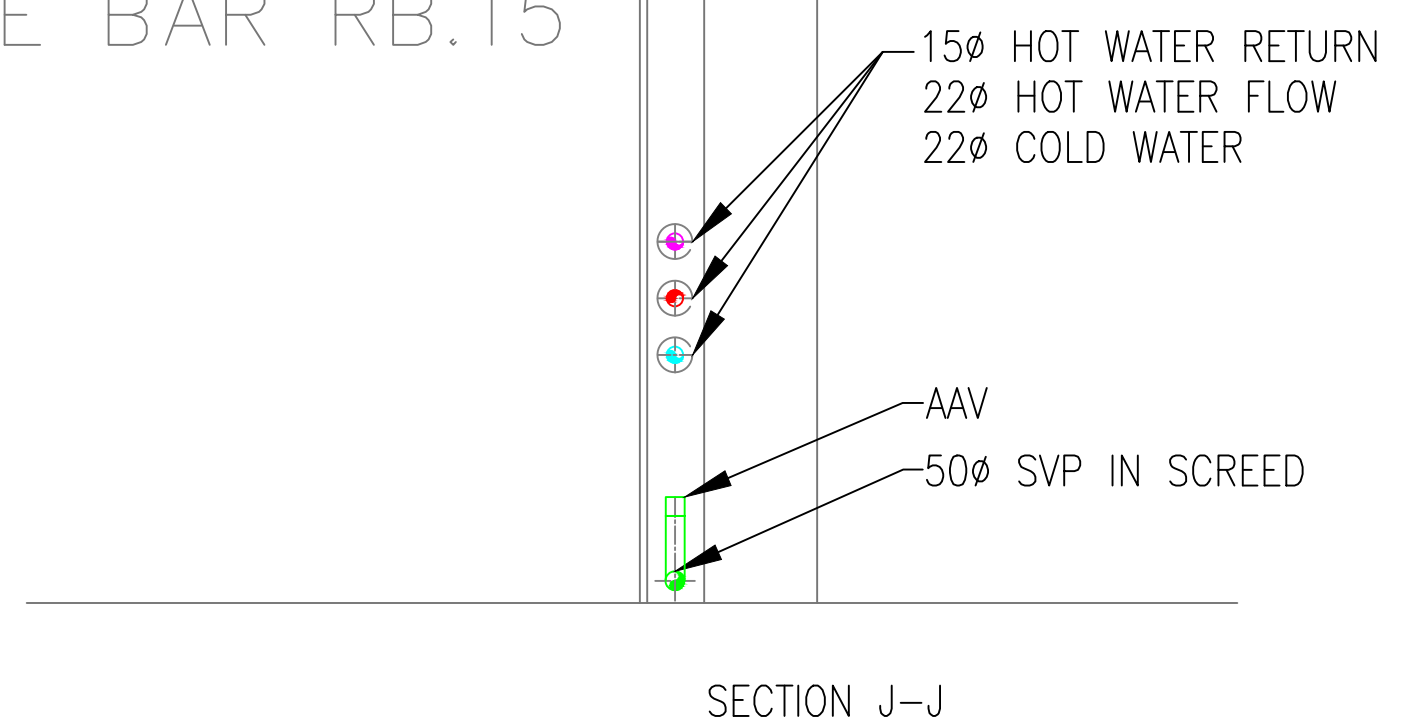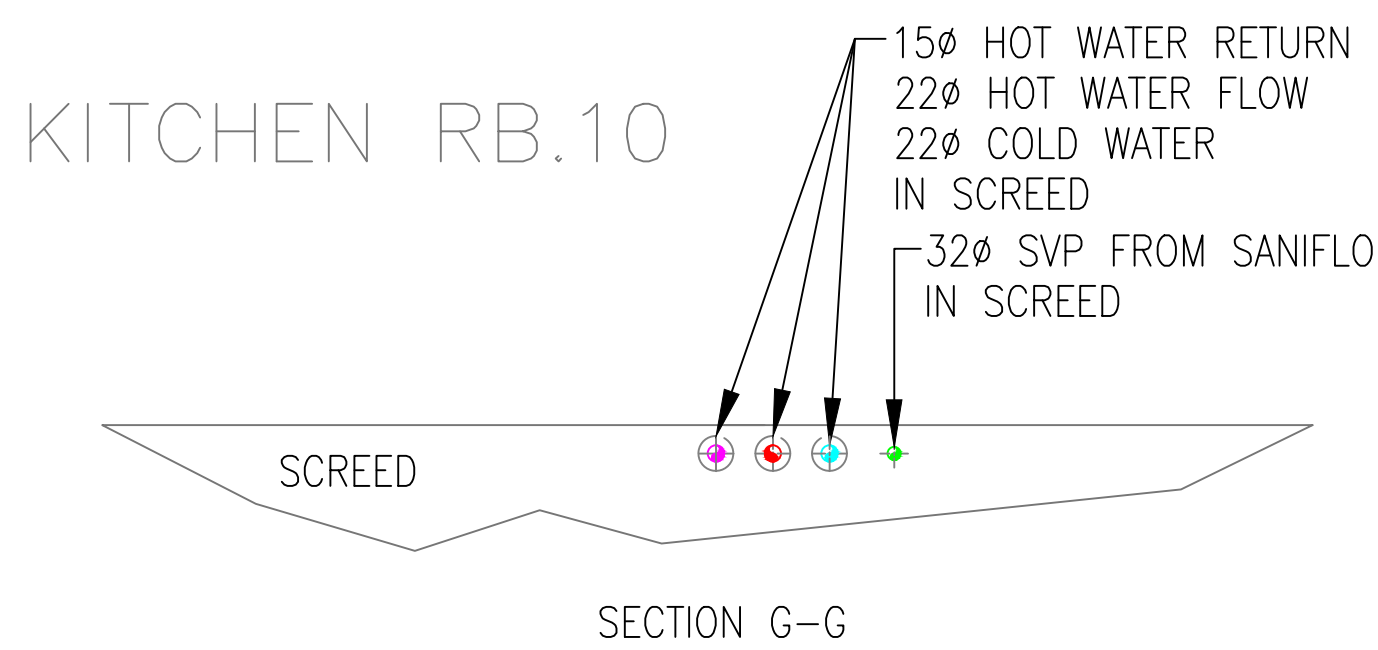

INNER HALL RB.7