

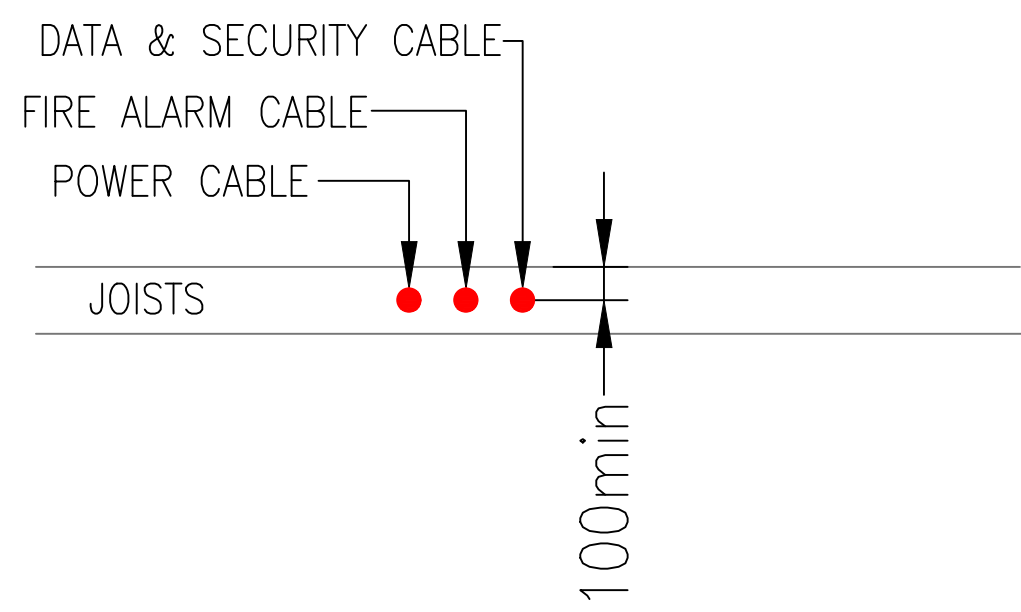
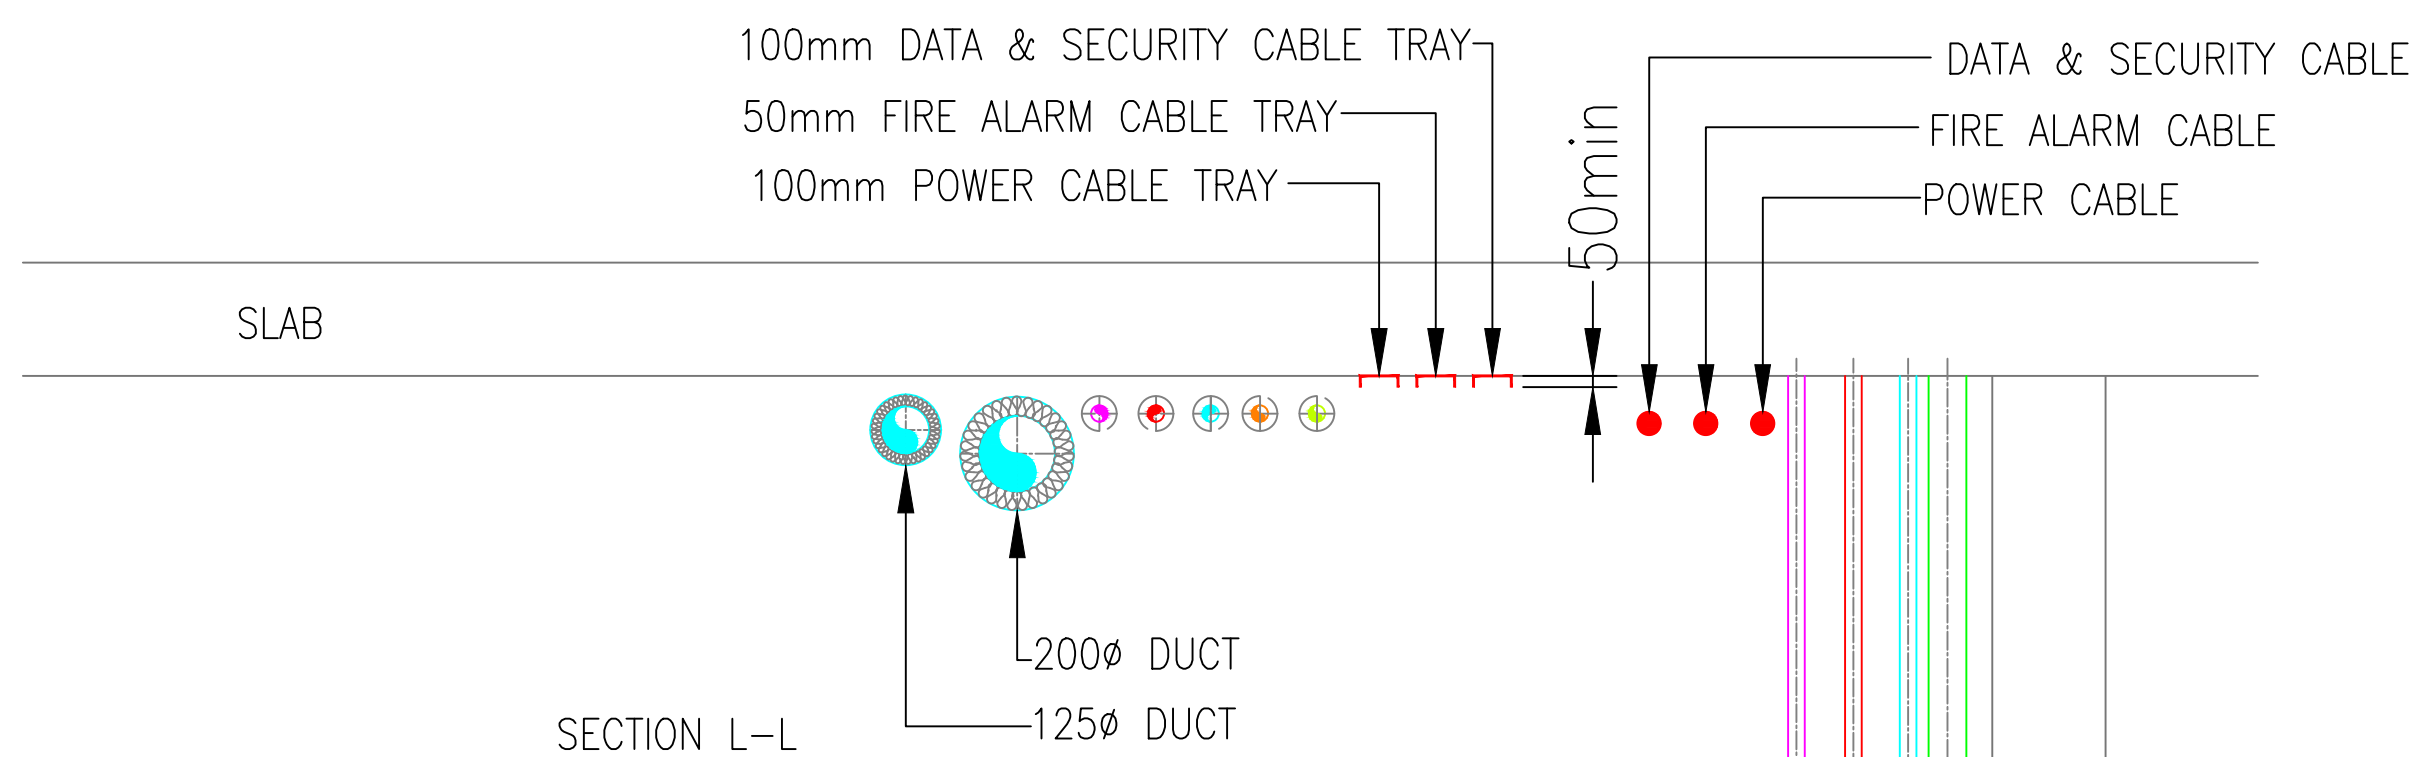


DO NOT SCALE from this drawing
Contractors must verify all dimensions
on site before setting out, commencing
work, or making any shop drawings.

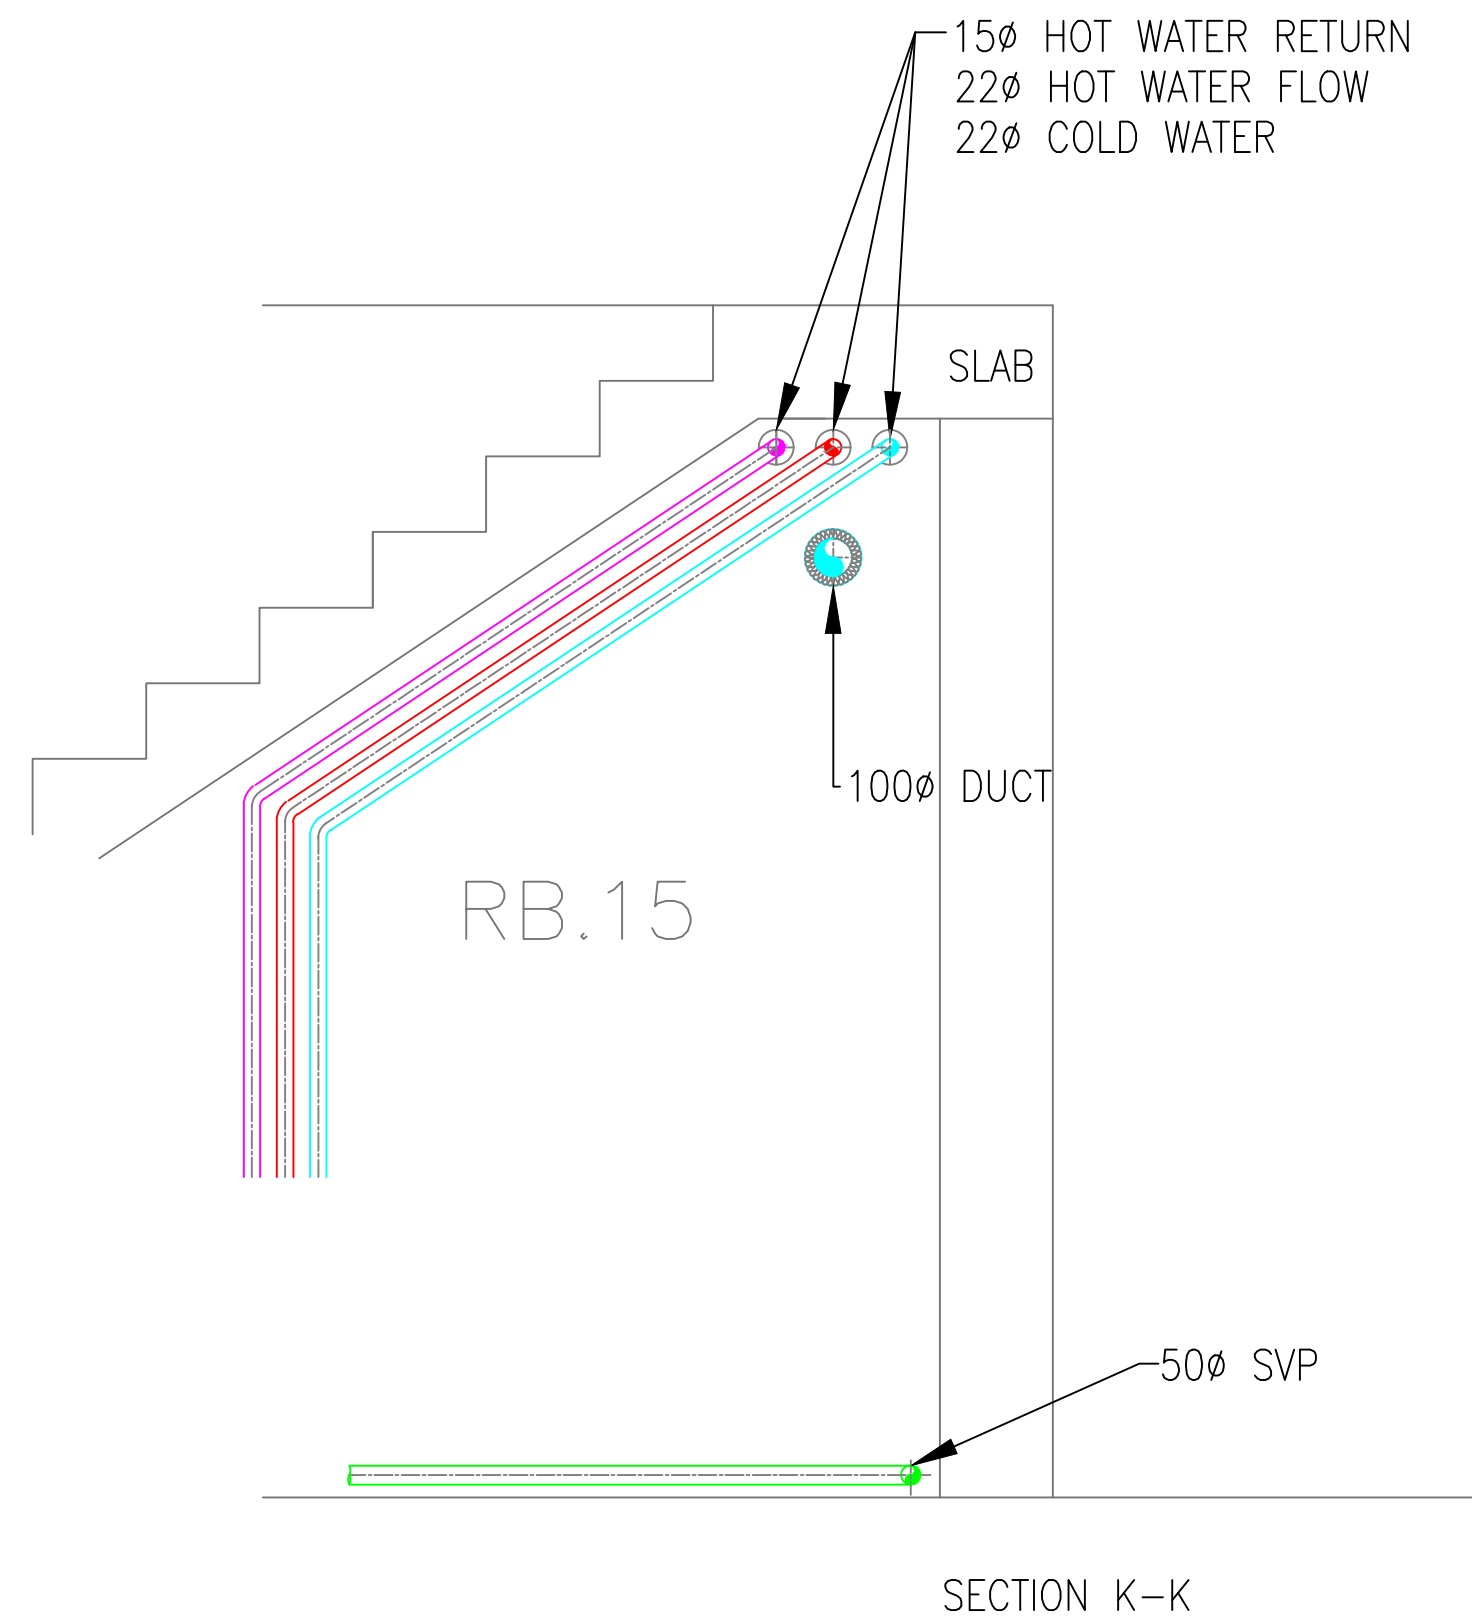

SHOWER ROOM RB.11

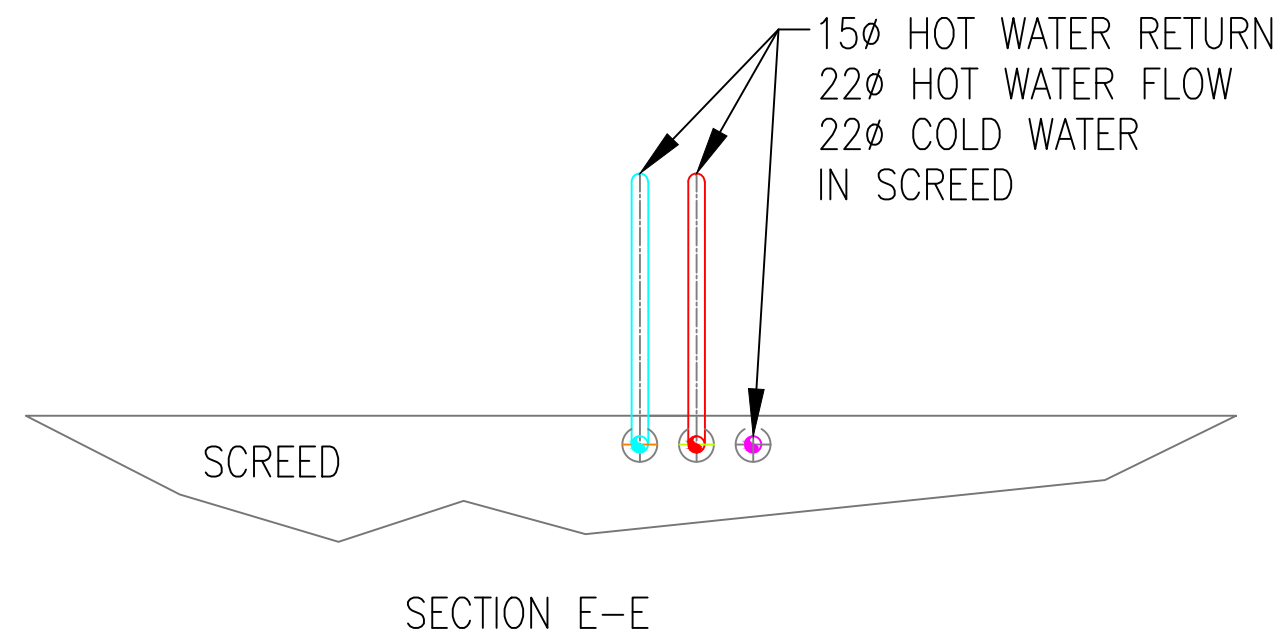

LAUNDRY ROOM RB.6

