




DO NOT SCALE from this drawing
Contractors must verify all dimensions
on site before setting out, commencing
work, or making any shop drawings.

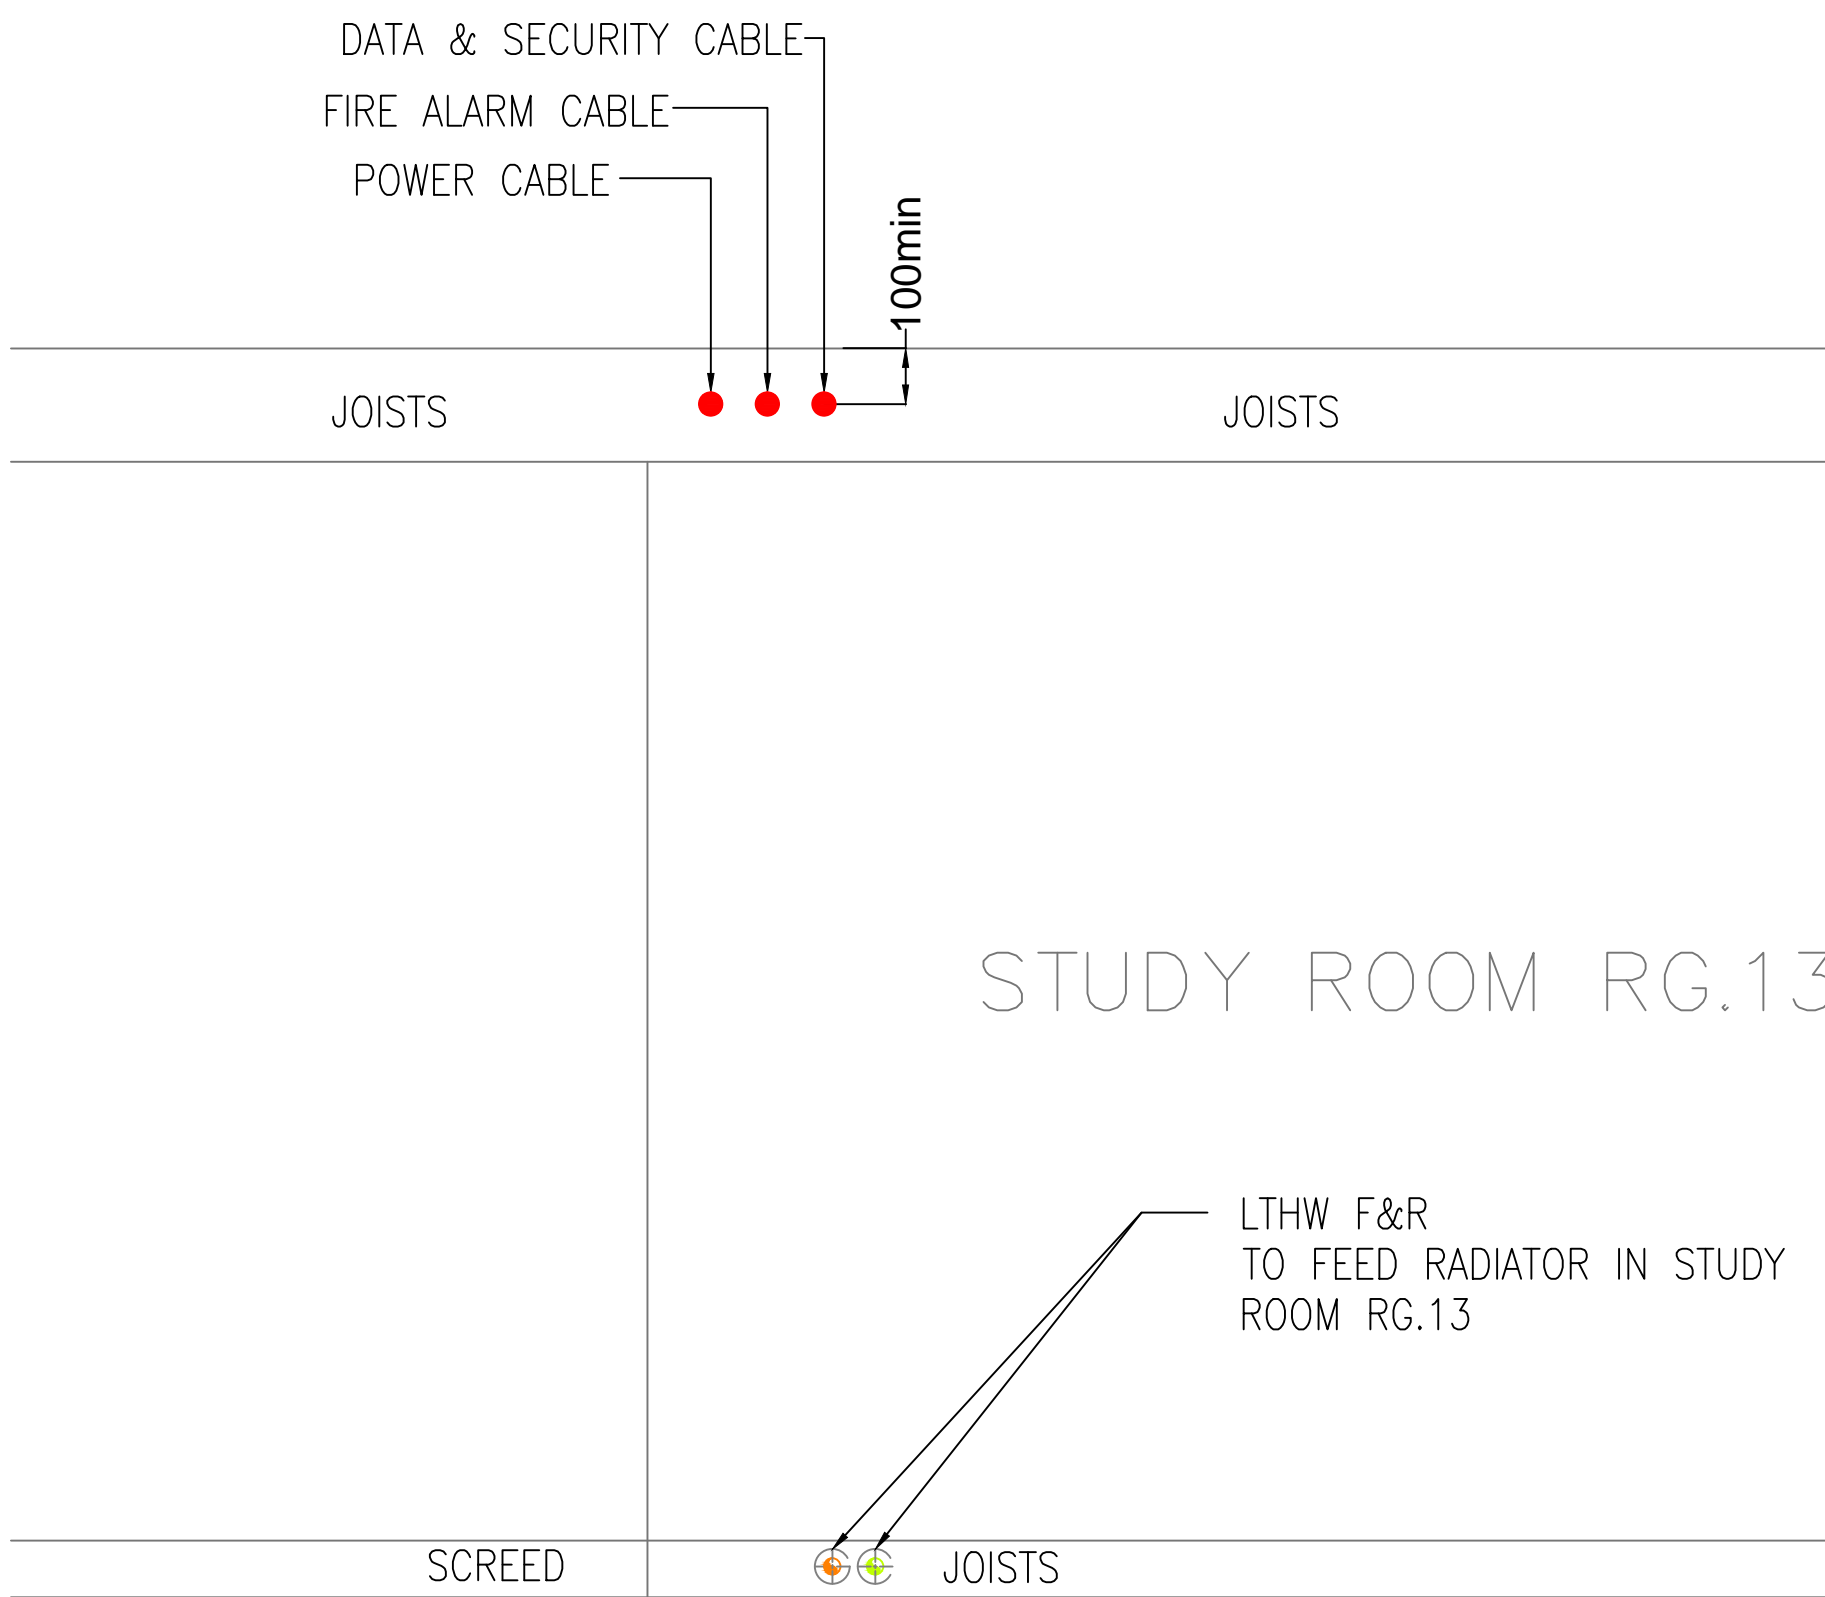

SECTION D-D

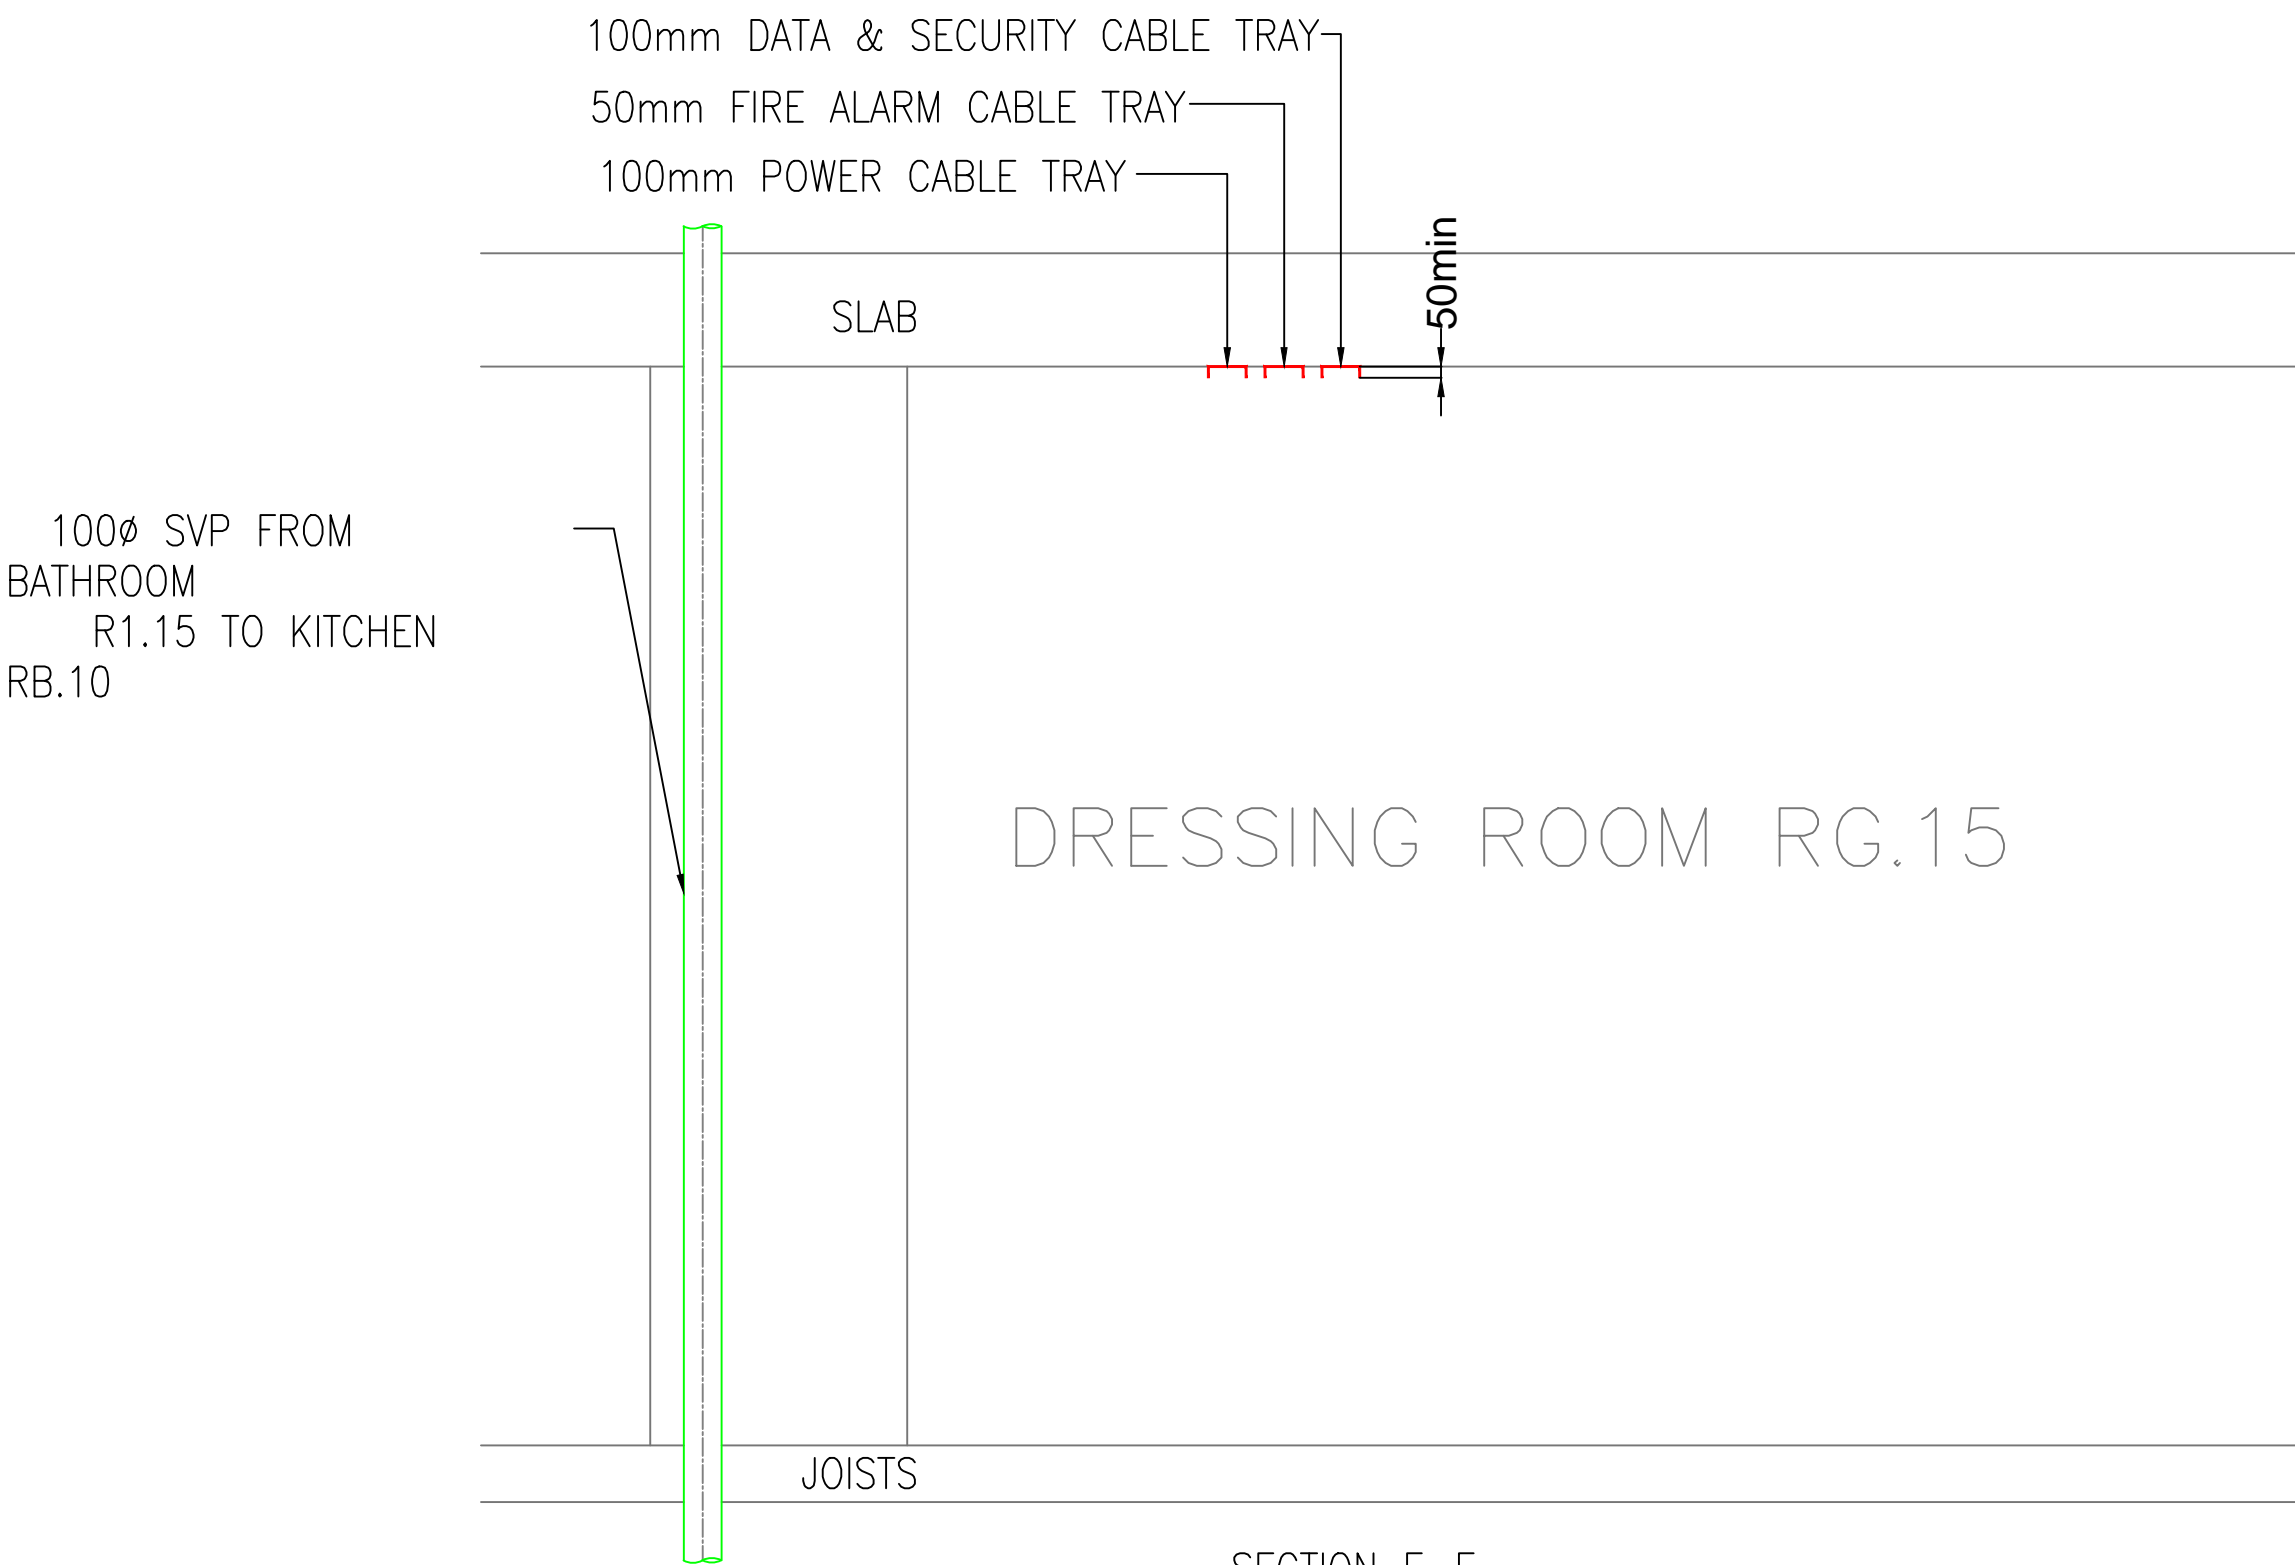

SECTION E-E

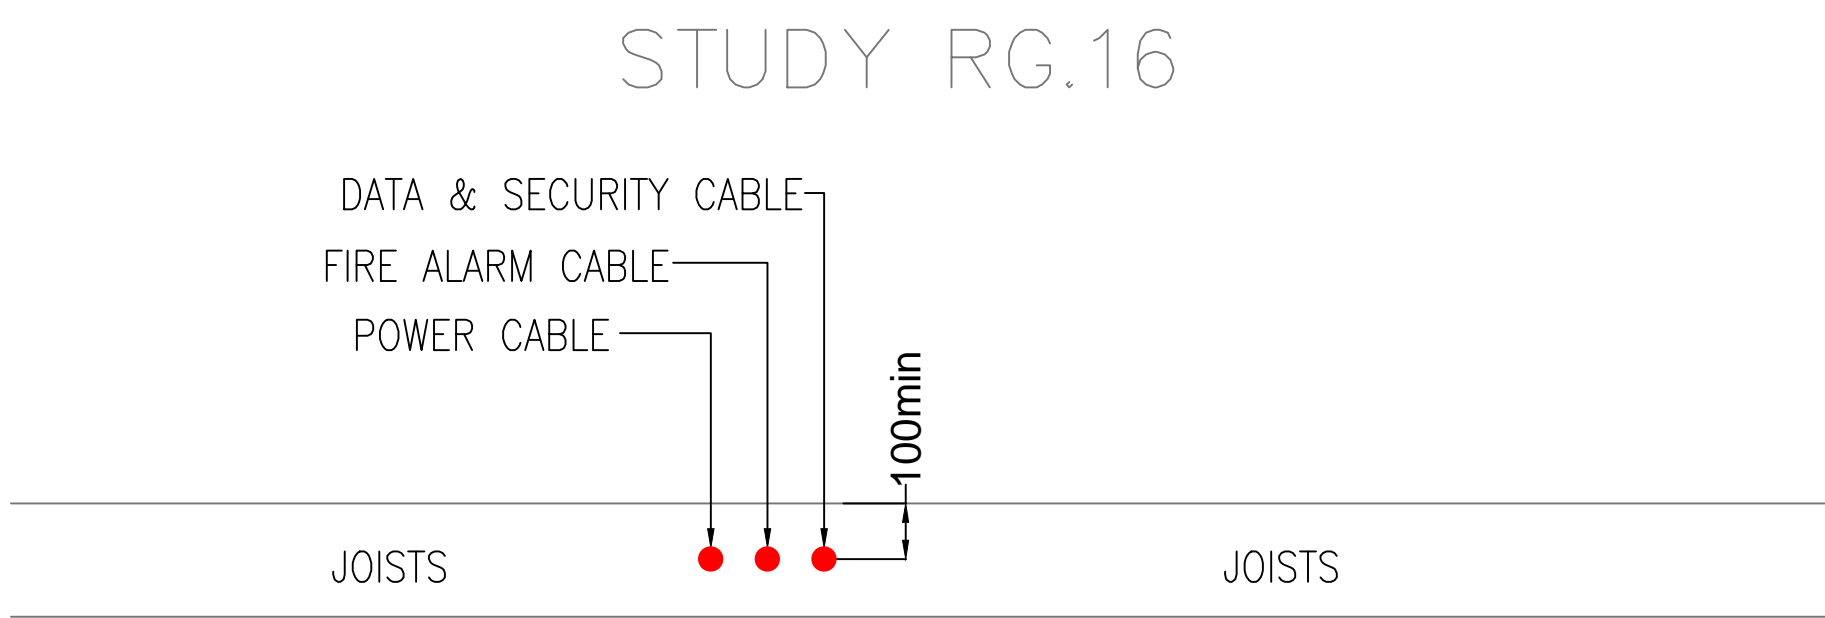

SECTION F-F



Surrey House,
Whyteleafe Business Village,
Whyteleafe Hill, Whyteleafe,
Surrey, CR3 0AT

Tel: 01883 621200 Fax: 01883 621201
Email Address: engineers@mgpartnership.com



CLIENT

DECENT HOME BUILDERS LTD

PROJECT

THE ELMS, FITZROY PARK

TITLE

COORDINATED SERVICES
SECTIONS
GROUND FLOOR

DRAWN

DC

CHECKED

O.B.

APPROVED

R.K.

DATE

07/01/14

SCALE at A1

1:20

DRAWING
NUMBER

ELM/25/10/101-1

REV.

01