
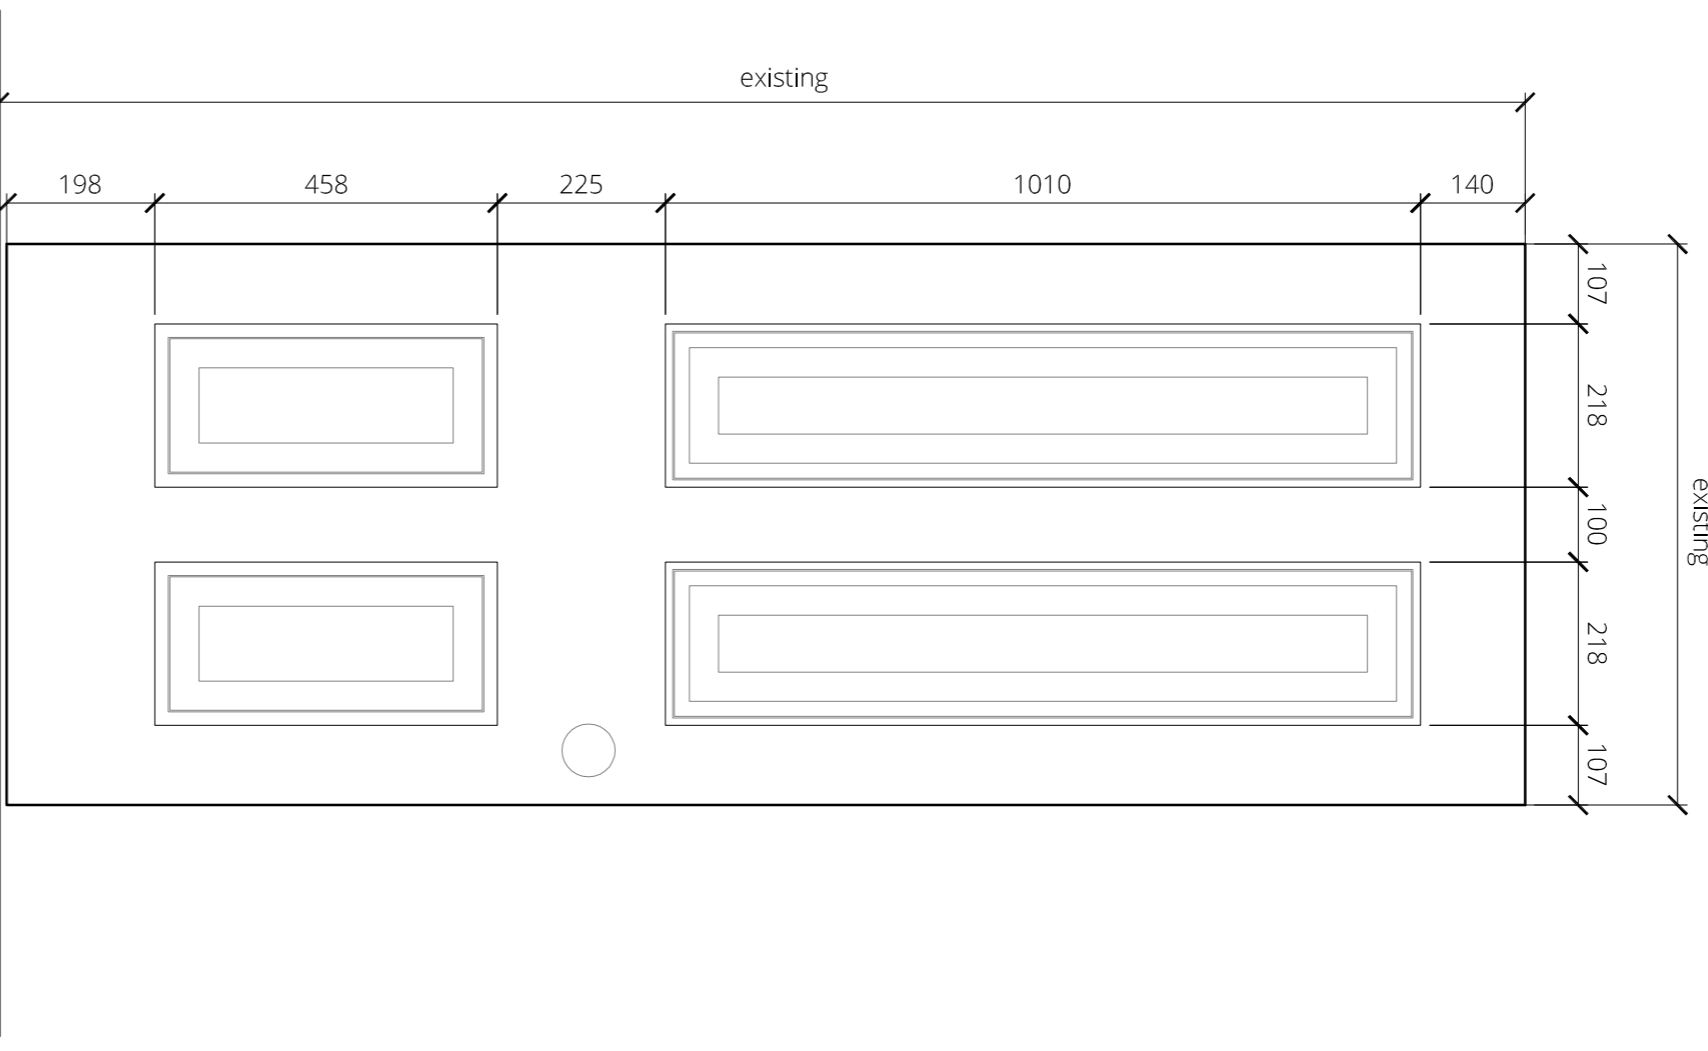


©This drawing is the property of Harrison Company Limited  
 Copyright is reserved by them and the drawing issued on  
 condition that it is not copied either wholly or part without the  
 consent in writing of Harrison Company Limited. If you  
 dimensions to take preference over those scaled. All  
 dimensions to be checked on site before commencement of  
 any work or shop drawings. This drawing is to be read in  
 conjunction with the specification when existing.

revisions			
rev	by	date	comment
+			

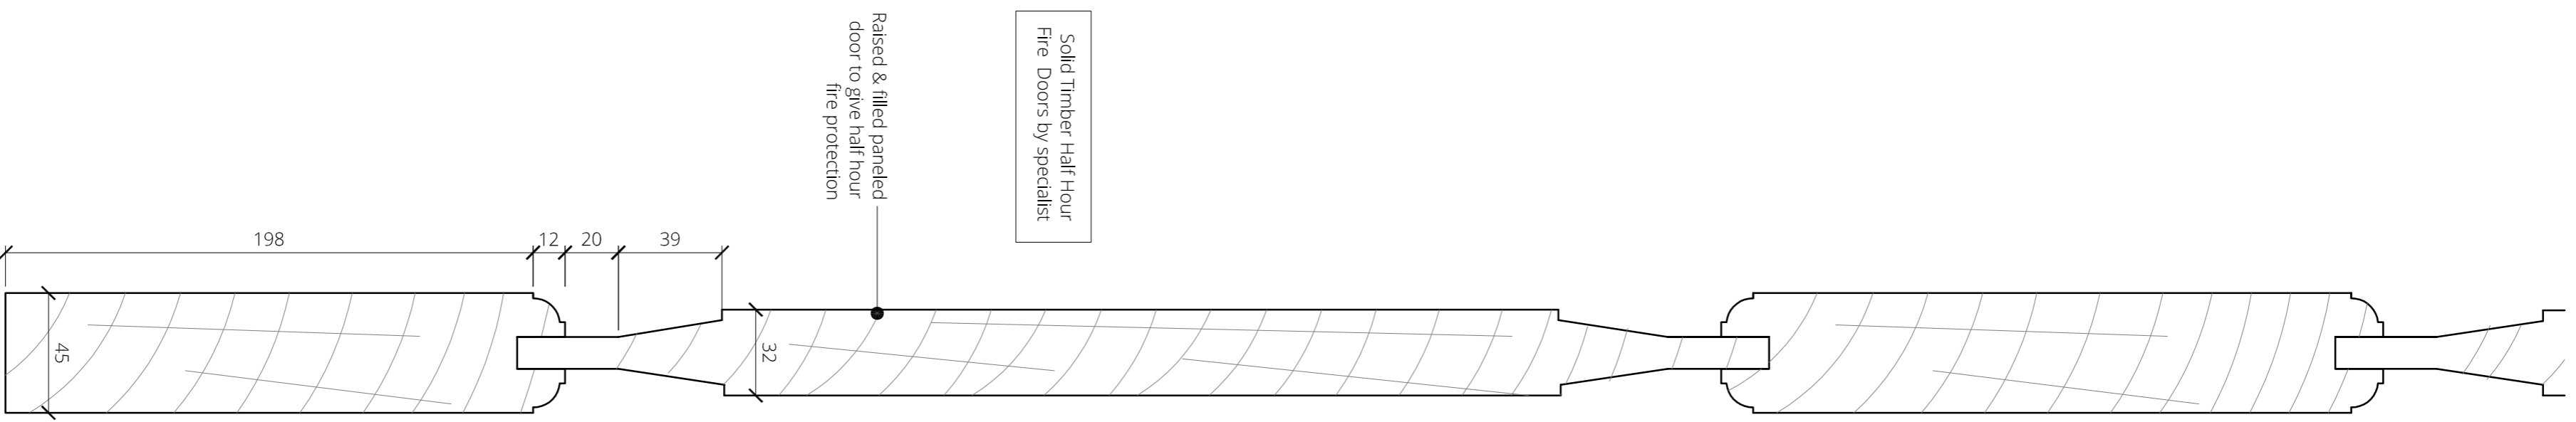

Fire Door Elevation  
 Scale 1:10  
 SD-01,08,11

Fire Door Cross Section  
 Scale 1:2

Fire Door Part Elevation  
 Scale 1:2

client	Youngs Brewery		
project	Spread Eagle Camden		
title	Fire Door Details		
drawn	GW	check	
scale	1:2	date	January 2014
project/dwg no.	2580/35		

**harrison**  
 REALISING CREATIVE ENVIRONMENTS  
 LONDON: 39 Margaret Street, London W1G 0JQ  
 Call +44 (0)20 7493 6397  
 BIRMINGHAM: 15 Colshill Street, Sutton Coldfield,  
 Birmingham B72 1SD  
 Call +44 (0)121 321 3030  
 info@harrison.hn www.harrison.hn