



©This drawing is the property of Harrison Company Limited. Copyright is reserved by them and the drawing issued on condition that it is not copied either wholly or part without the consent in writing of Harrison Company Limited. Figured dimensions to take preference over those scaled. All dimensions to be checked on site before commencement of any work or shop drawings. This drawing is to be read in conjunction with the specification when existing.


revisions			
rev	by	date	comment
*			

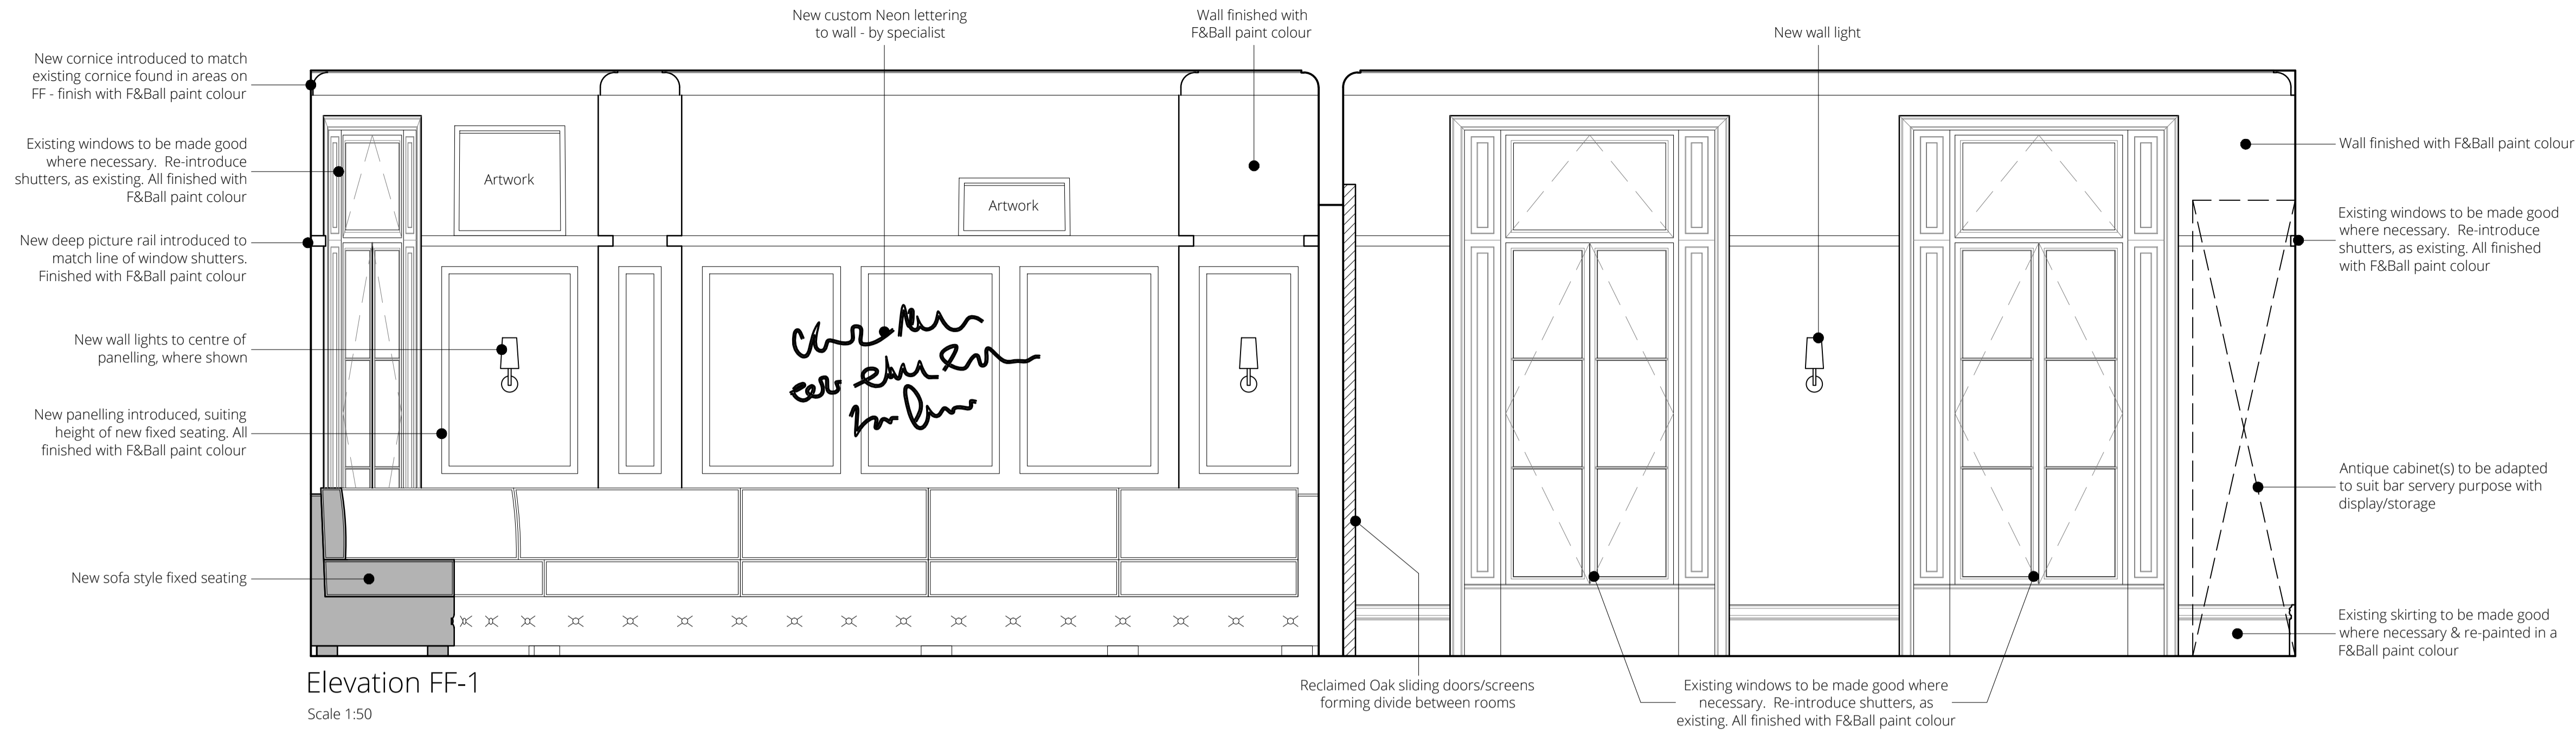


Elevation FF-1
Scale 1:50

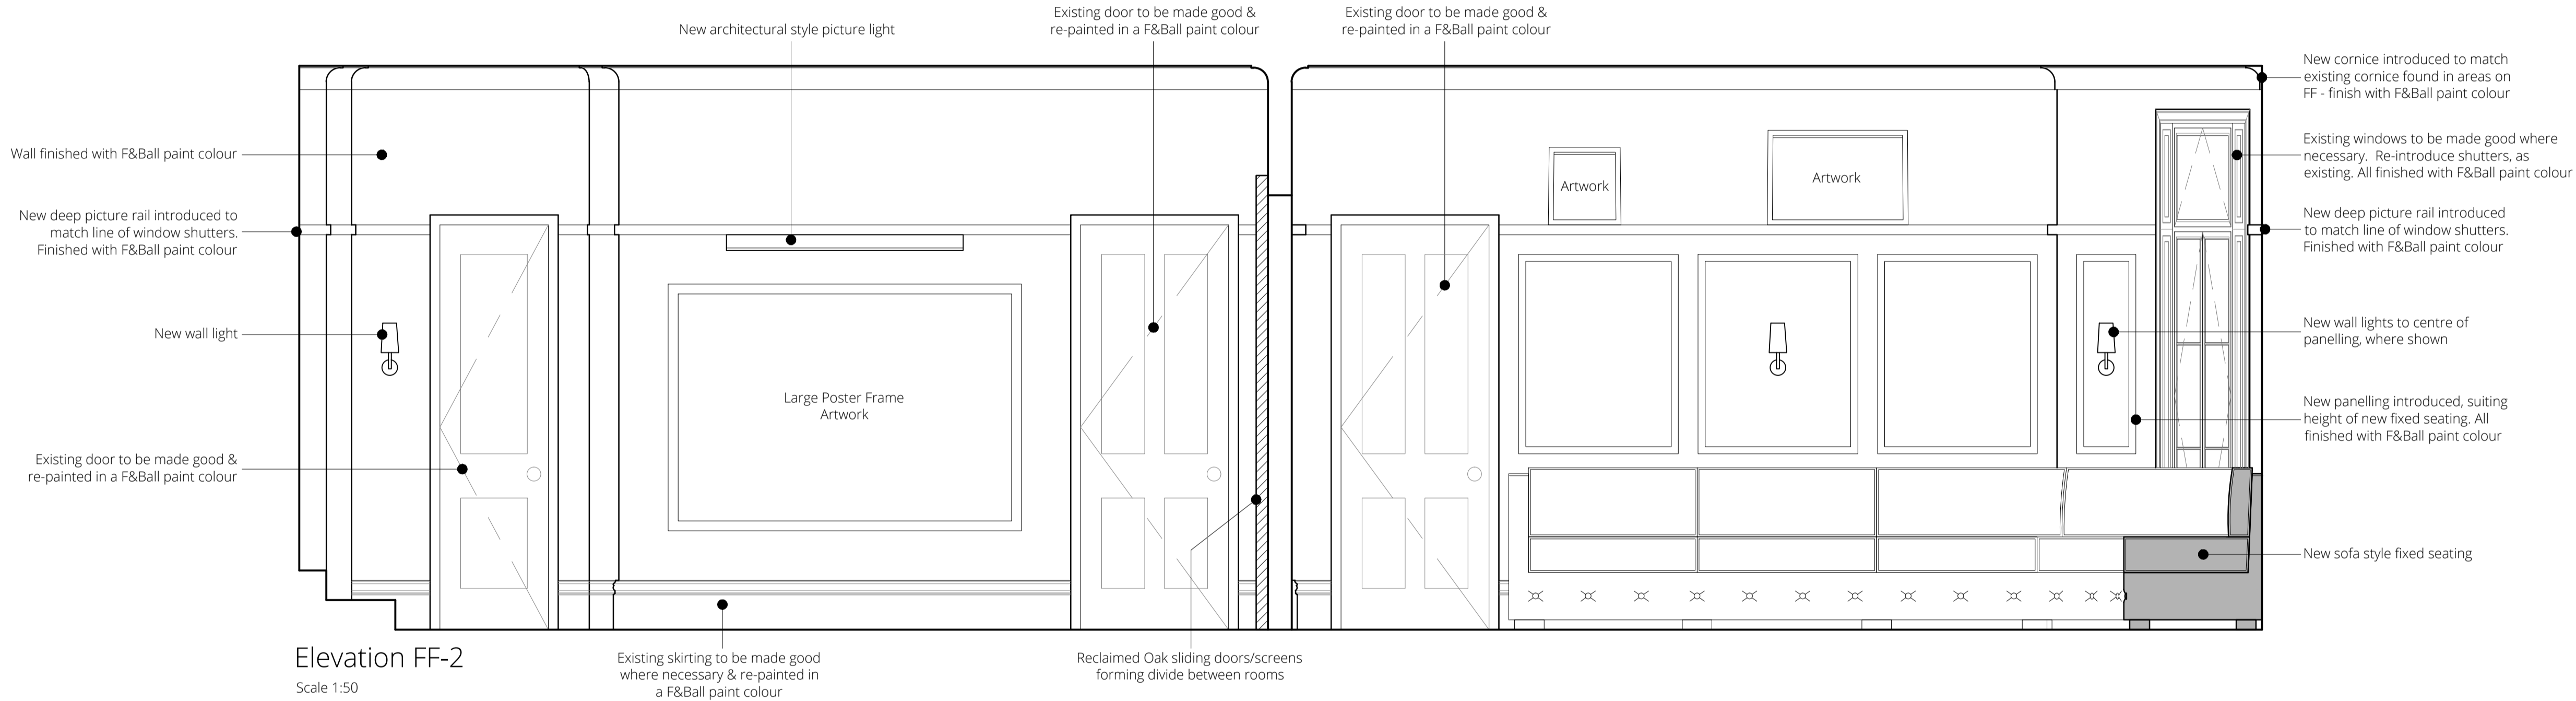


Elevation FF-2
Scale 1:50

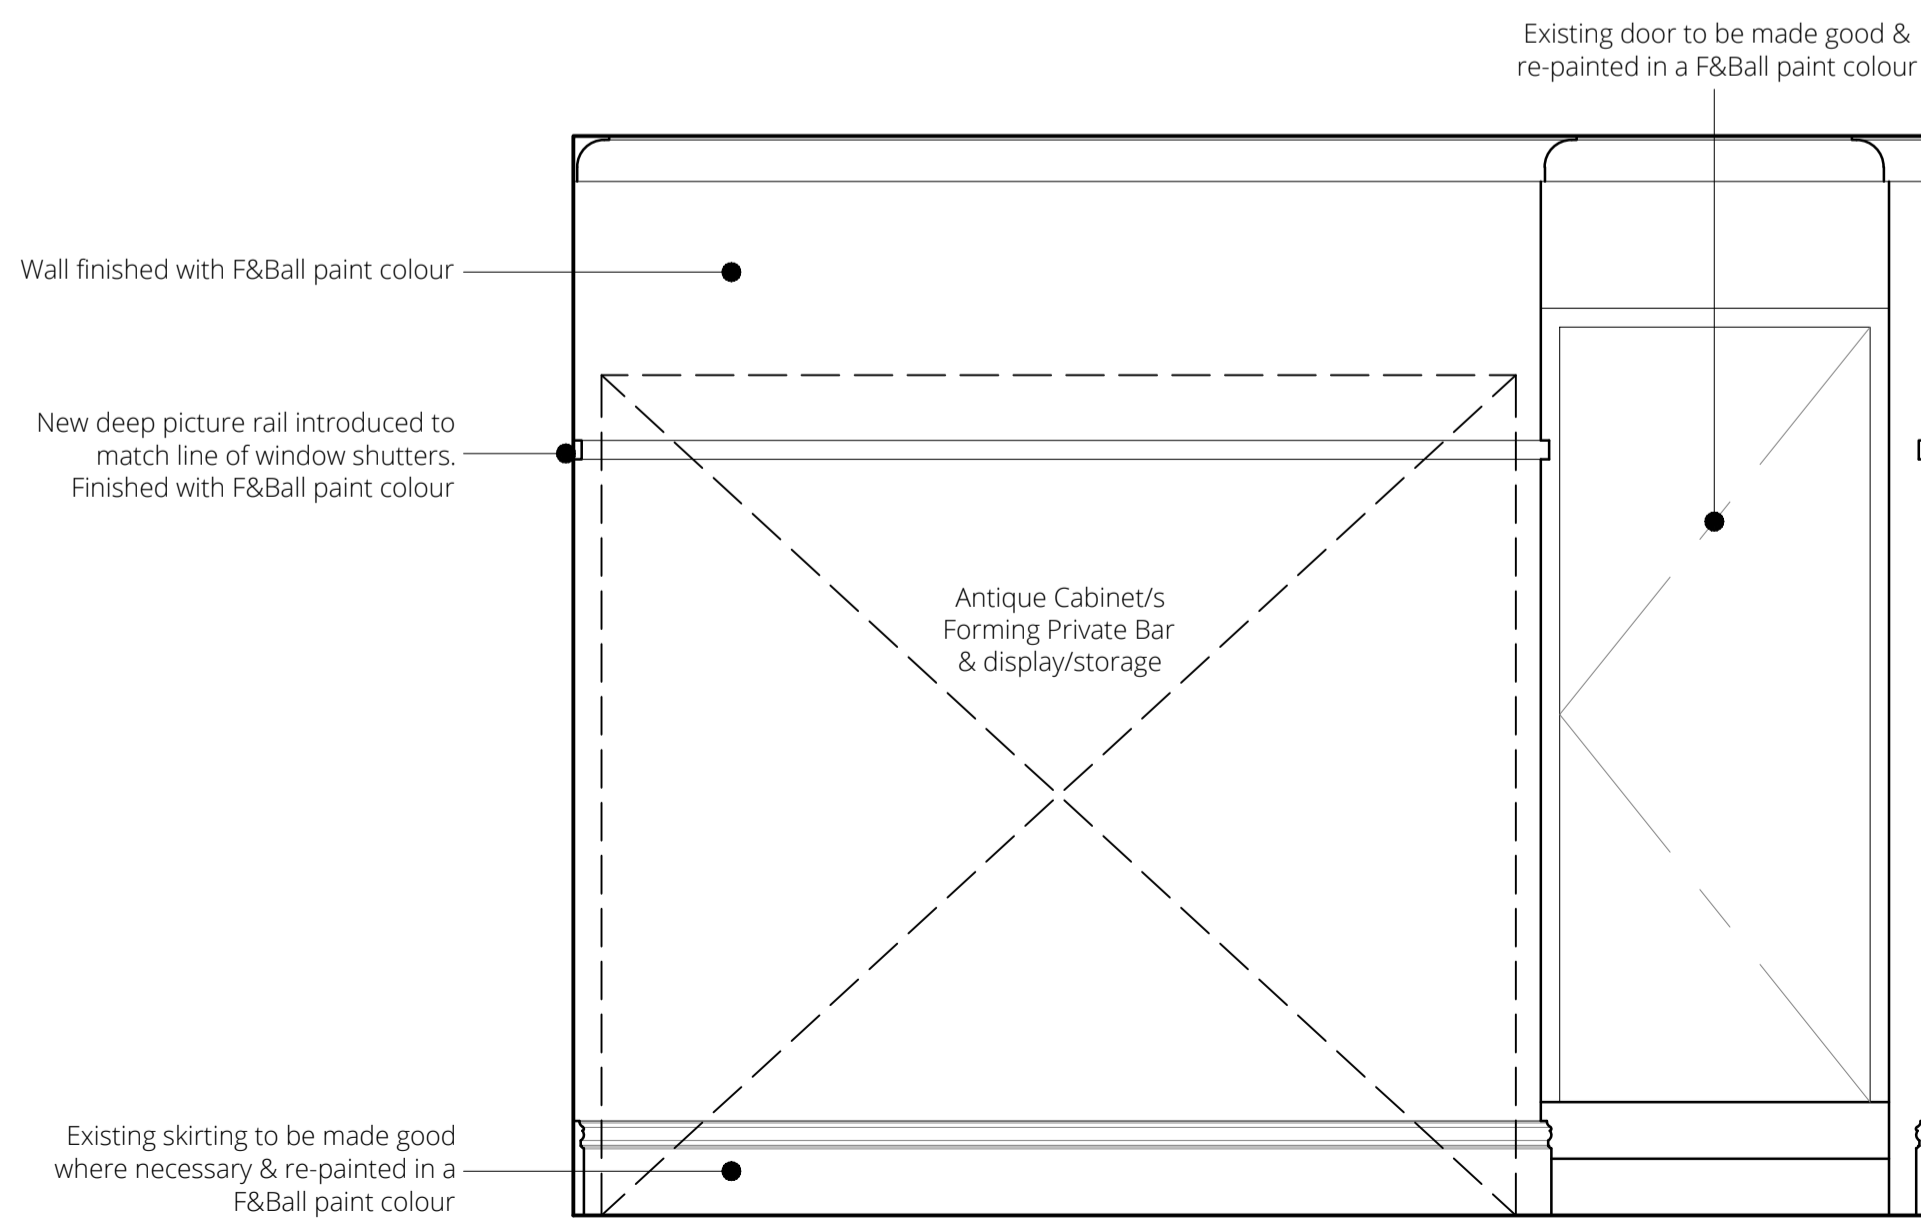

Elevation FF-3
Scale 1:50

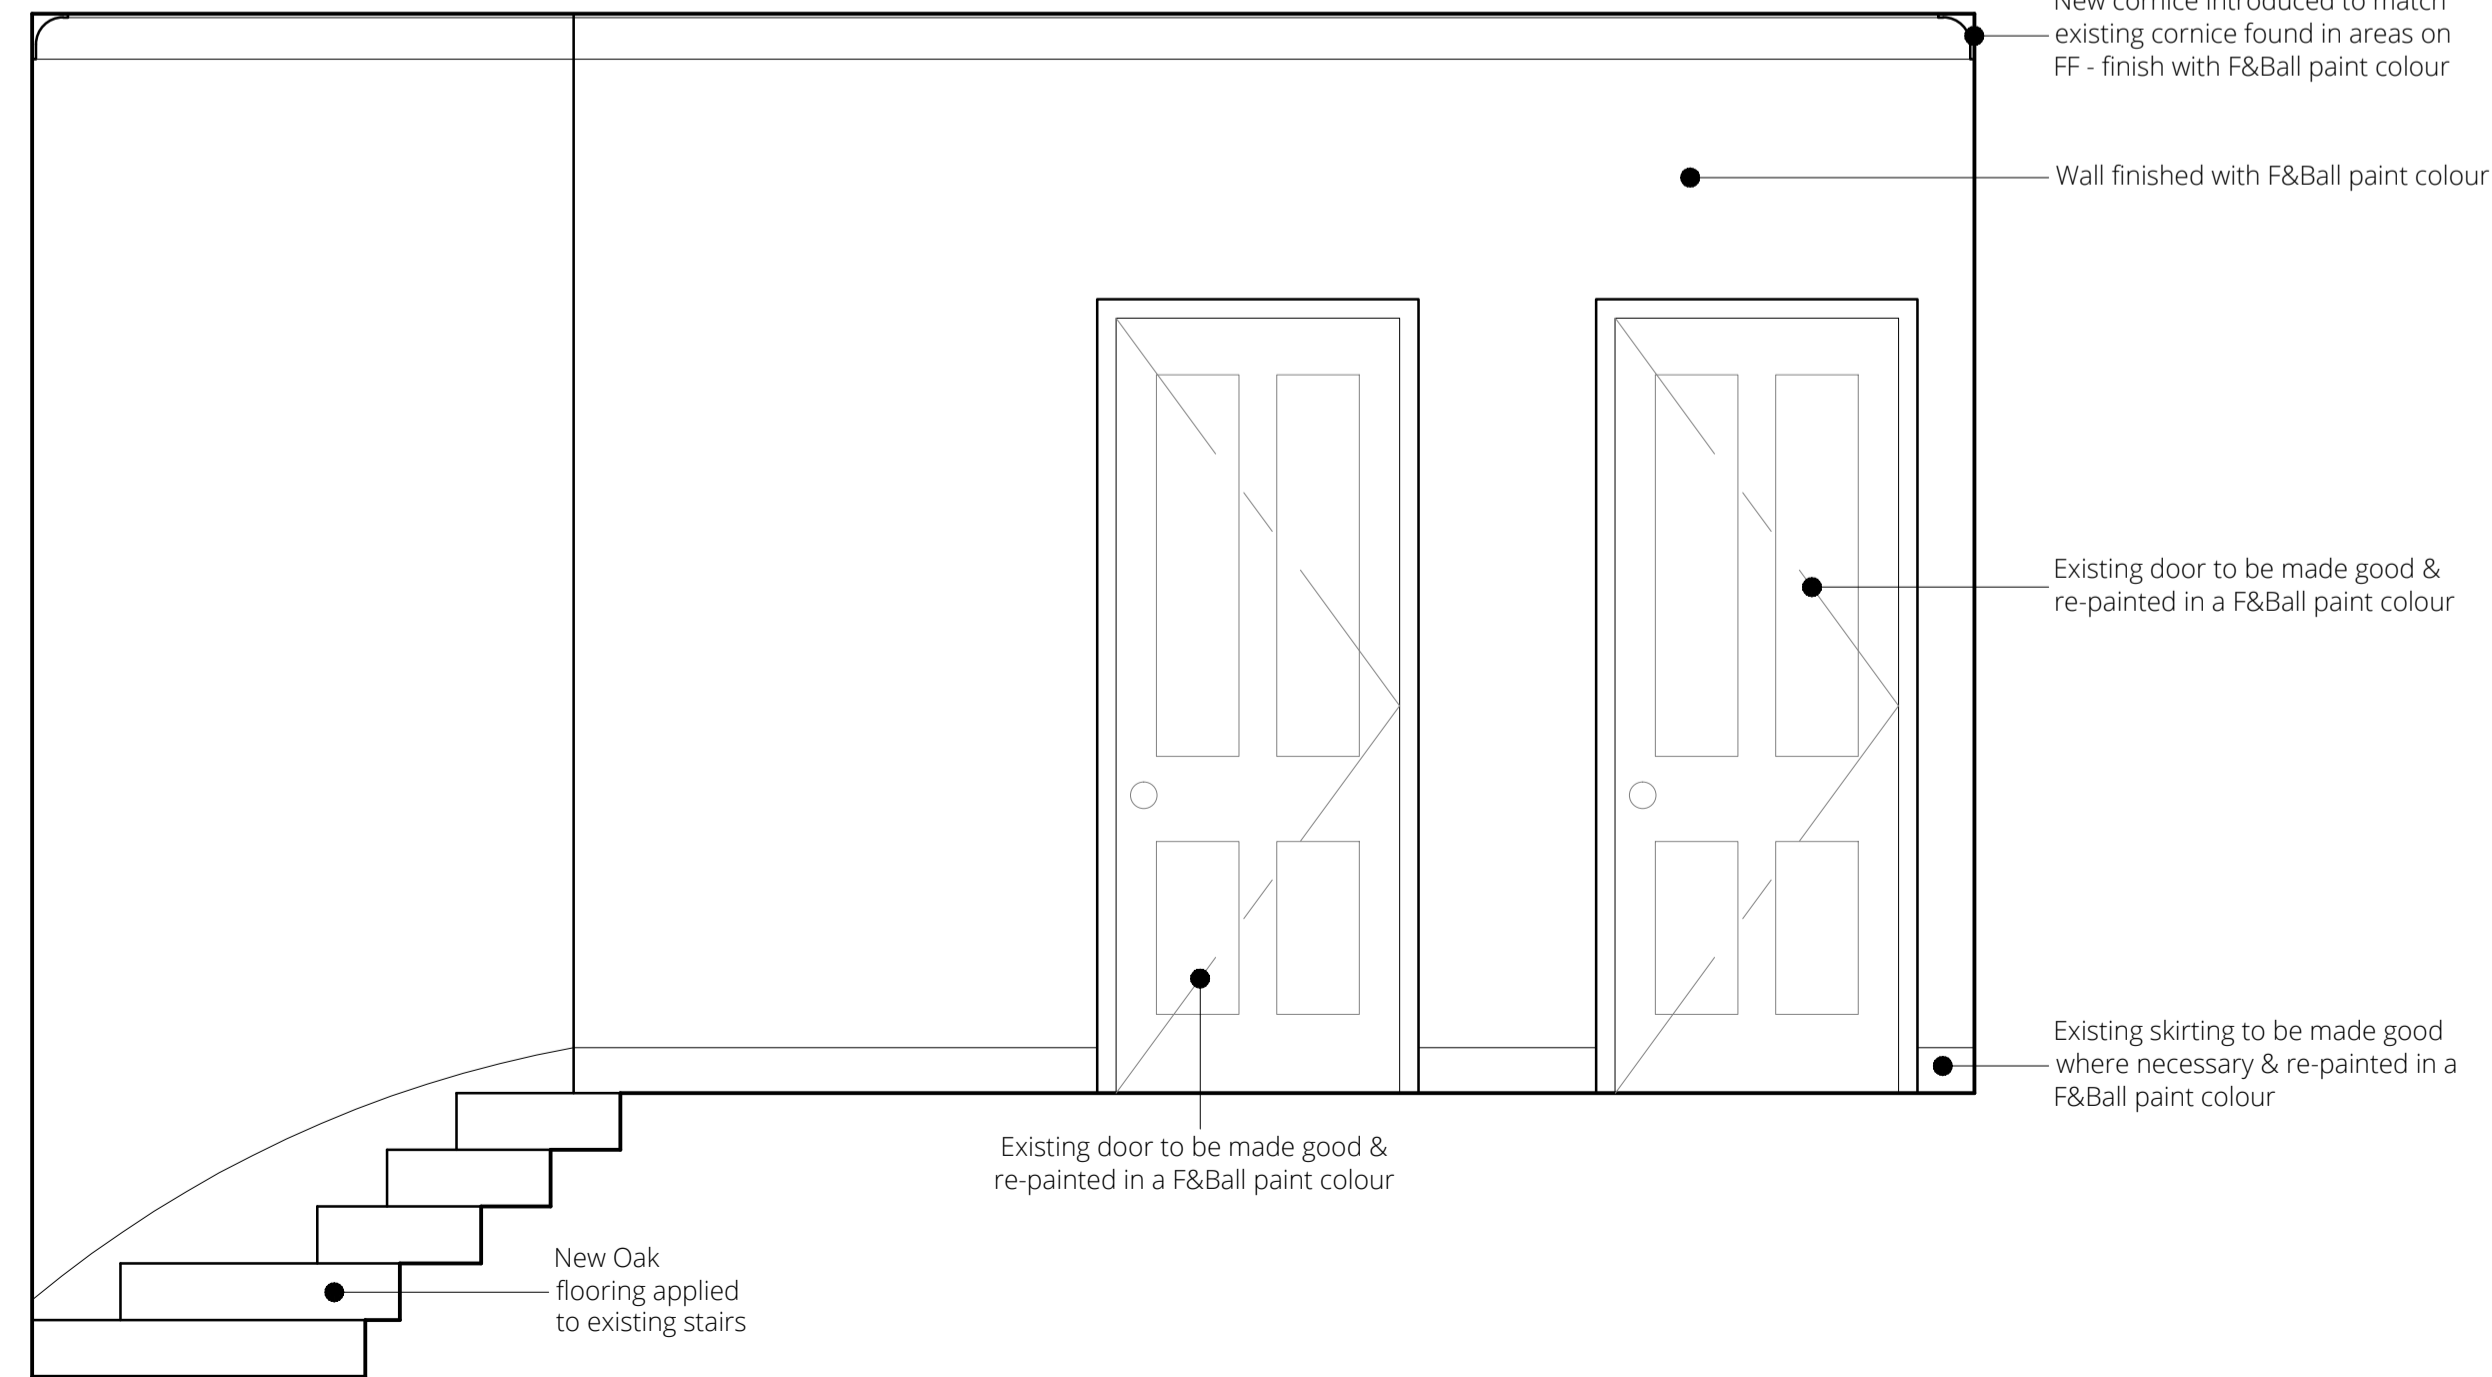

Elevation FF-4
Scale 1:50

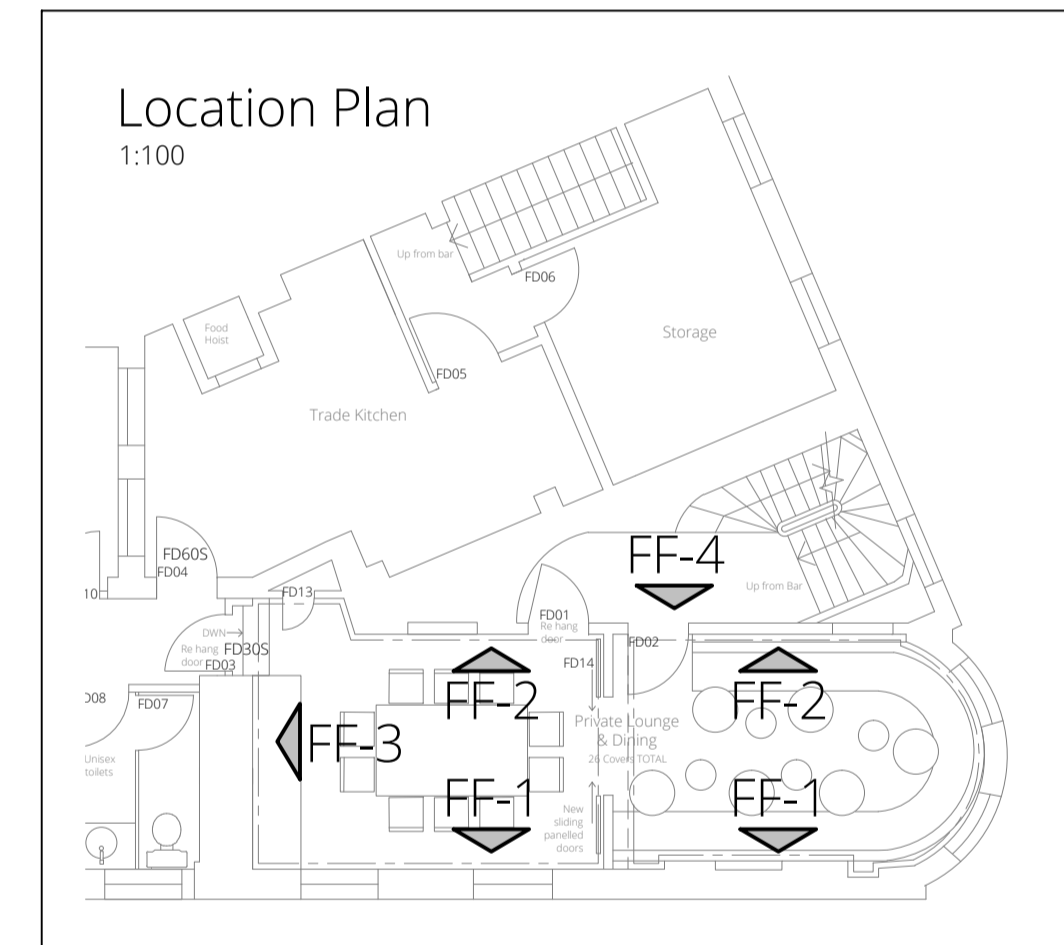

harrison
REALISING CREATIVE ENVIRONMENTS

LONDON: 39 Margaret Street, London W1G 0JQ
Call +44 (0)20 7493 6397

BIRMINGHAM: 15 Coleshill Street, Sutton Coldfield,
Birmingham B72 1SD
Call +44 (0)121 321 3030

info@harrison.hn www.harrison.hn

client

Youngs Brewery

project

Spread Eagle
Camden

title

Proposed Internal Elevations
FF

drawn MCA / KJG

check -

scale @ A1

date October 2013

project/dwg no.

2580/07/*