
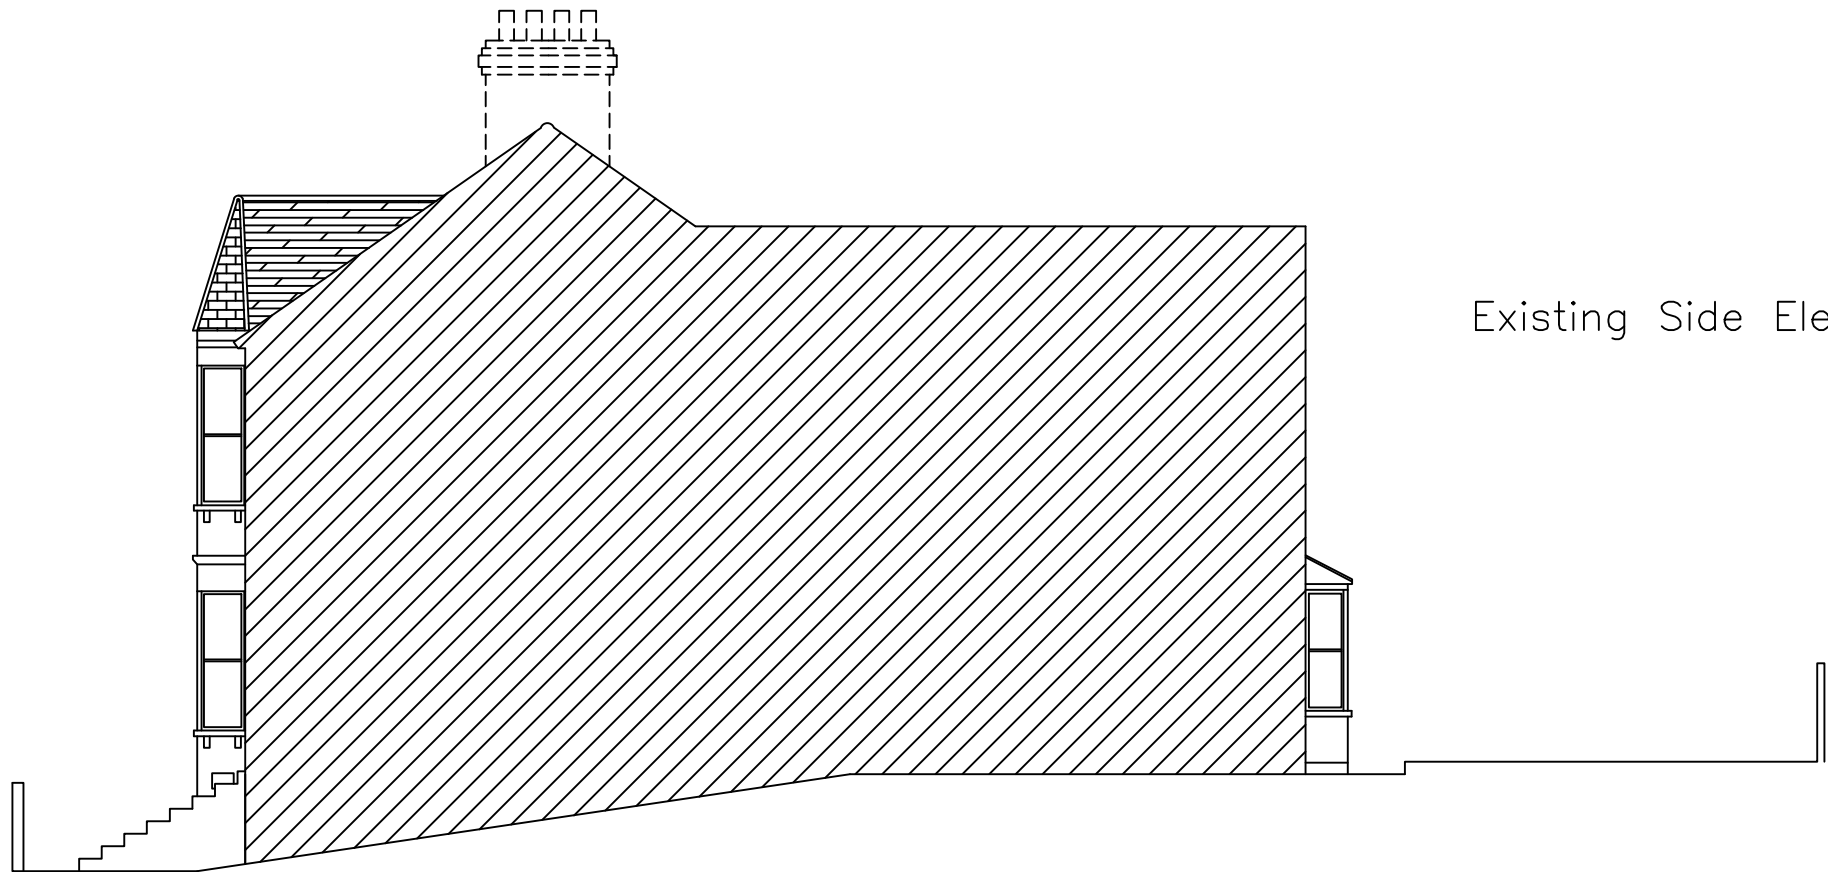


Existing Side Elevation

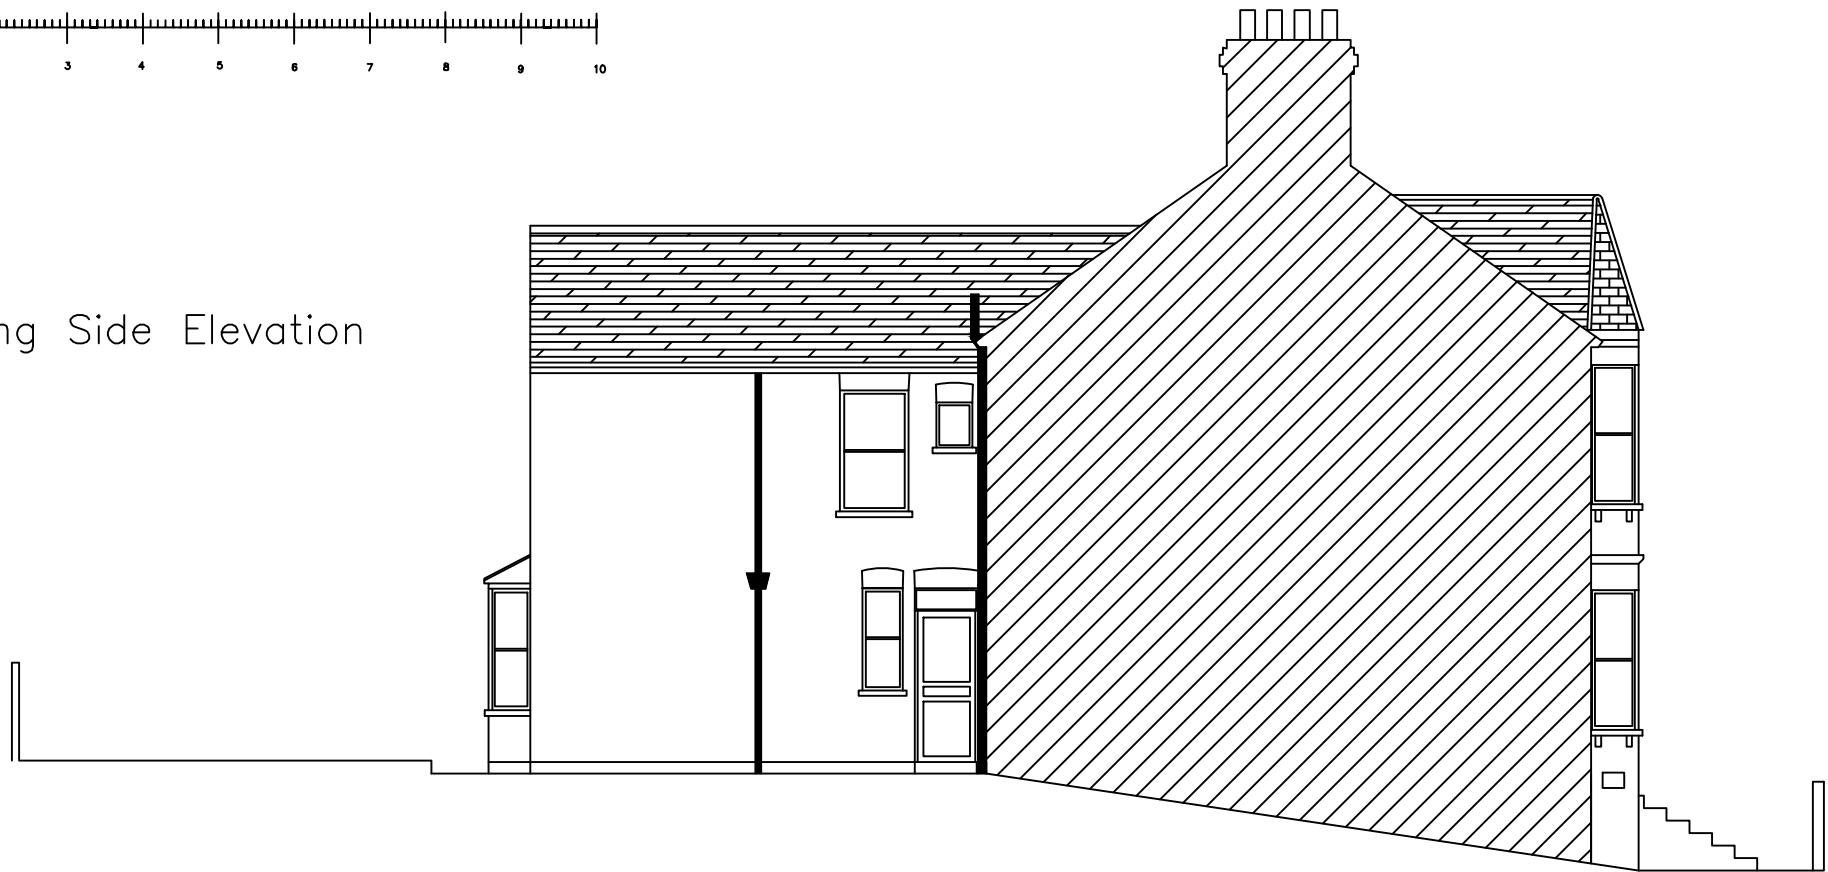

Existing Side Elevation

General Notes

-Copyright is held by
Mr B Cunningham

-All dimensions must be
re-checked on site.

-Any discrepancies to be
reported immediately.

-Works to be in accordance
with current Building Regs
& Codes of Practice & to
satisfaction of Governing
Bodies.

-Necessary notices on
relevant adjoining owners
in respect of works on the
Party Wall(s) & appoint a
Party Wall Surveyor if
required.

-OnSite Works are NOT to
commence until Full Plans
Approval has been sought.

-Structural Engineer to
recheck all dimensions
before producing calcs

-Apply for:
Build Over Agreement
with Thames Water

-Issue:
Party Wall Agreement with
Neighbouring Property

Loft Conversion Including Front
& Rear Conservation Roof Lights
Single Storey Side Extension
& Formation of Basement Level
with Associated Works

PLANNING DRAWING		
No.	Revision/Issue	Date

Firm Name and Address

CG – Contractors Ltd
Office 8
Britannic House
Stirling Way, Herts
WD6 2BT

Project Name and Address

Mr & Mrs Jones
73 Constantine Road
Hampstead, London
NW3 2LP

Project	Sheet
Paper Size – A3	Drawing No
Date 14/01/2014	73Cnstn/13/02
Scale 1:100	