



Section B-B existing

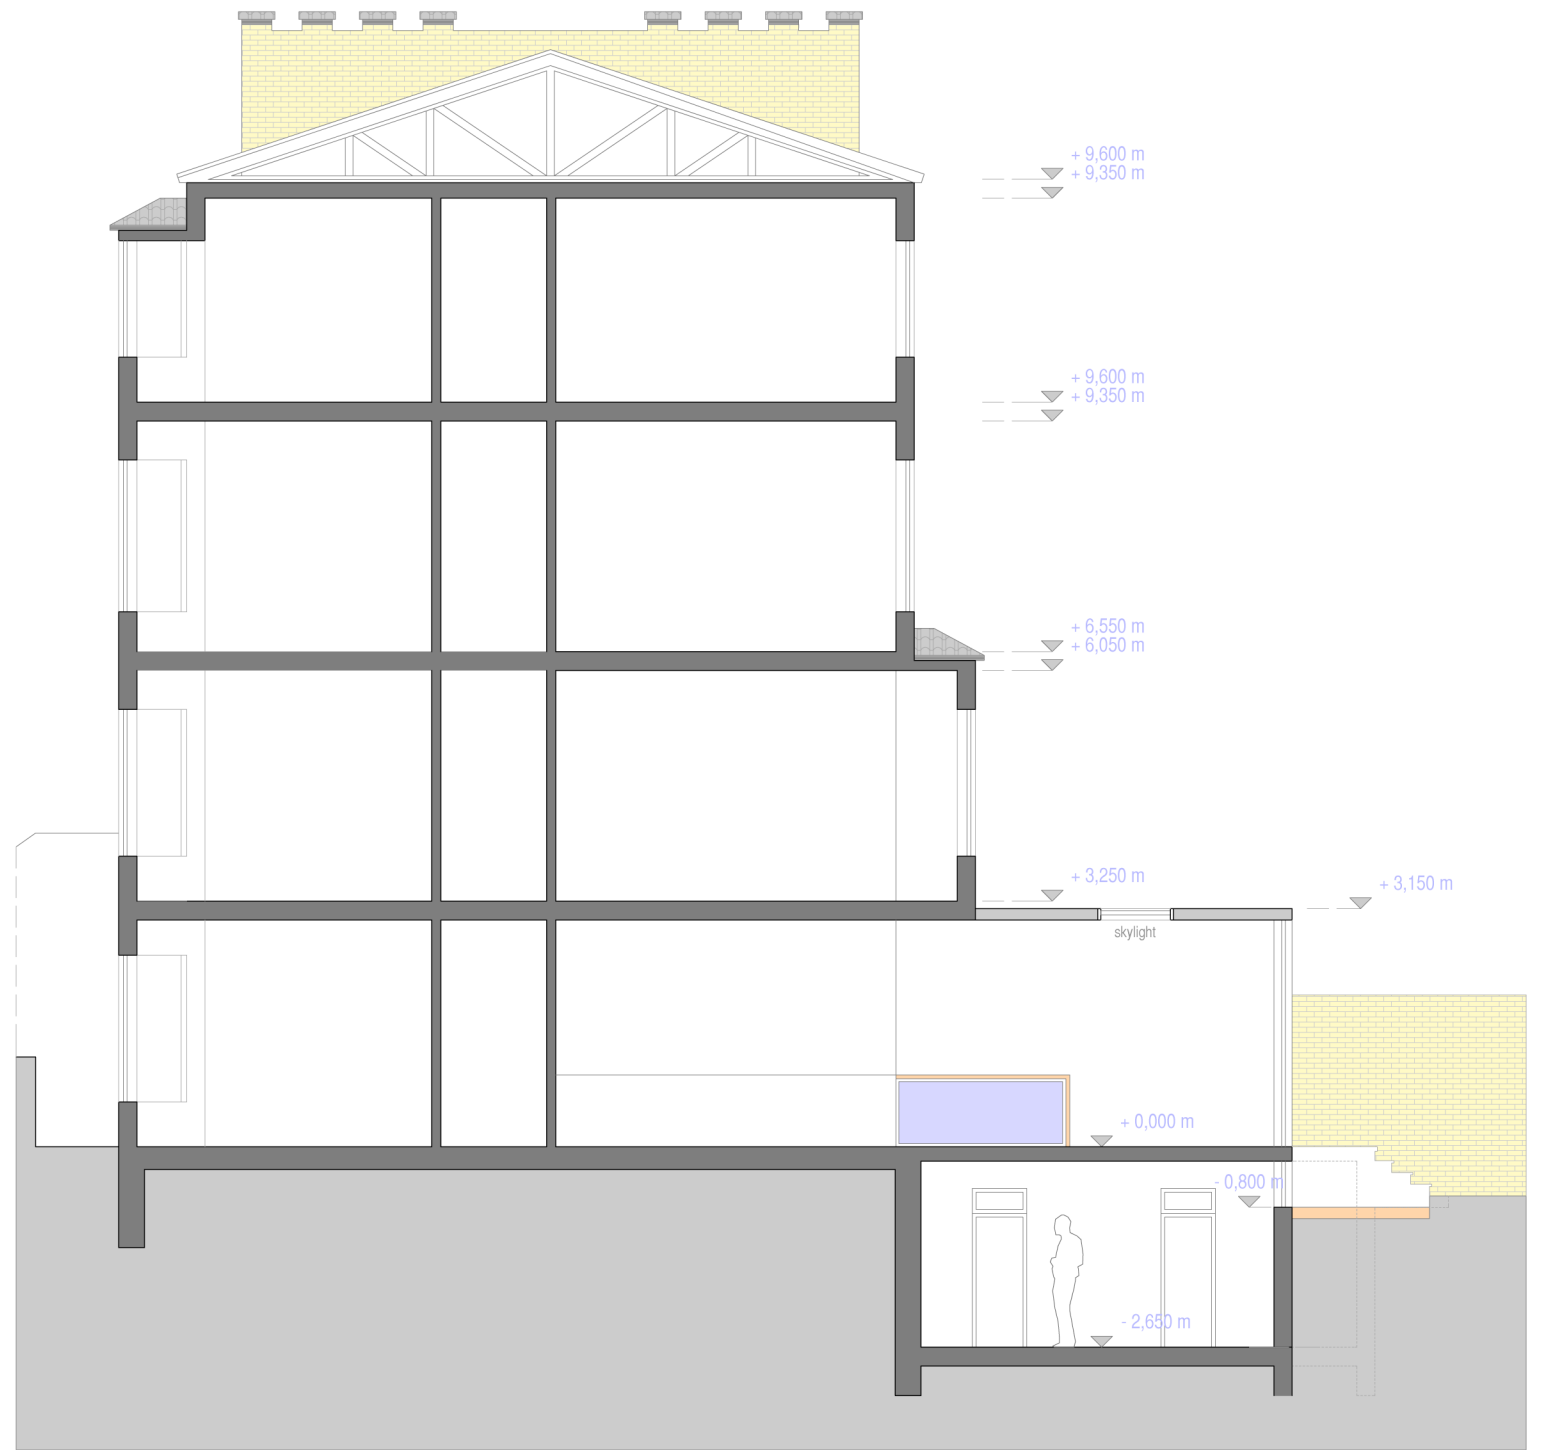

Section B-B proposed

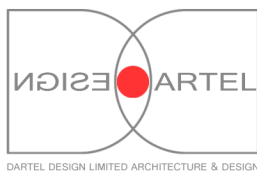

dartel design ltd

91 Old Brompton Road, London, SW7 3LD  
 tel: 020 35830795 mob: 078 82154574  
 arch.fomin@gmail.com



project title: 15A Crossfield Road, NW3 London

drawing title: Section B-B existing & proposed

drawing no.: CR\_DEC13\_008-PA

scale: 1:100 @ A3  
 date: 21/12/13

status: planning  
 rev: A 21/12/13