

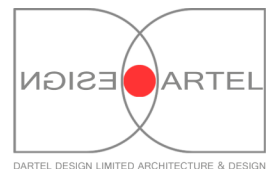
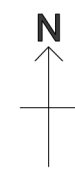
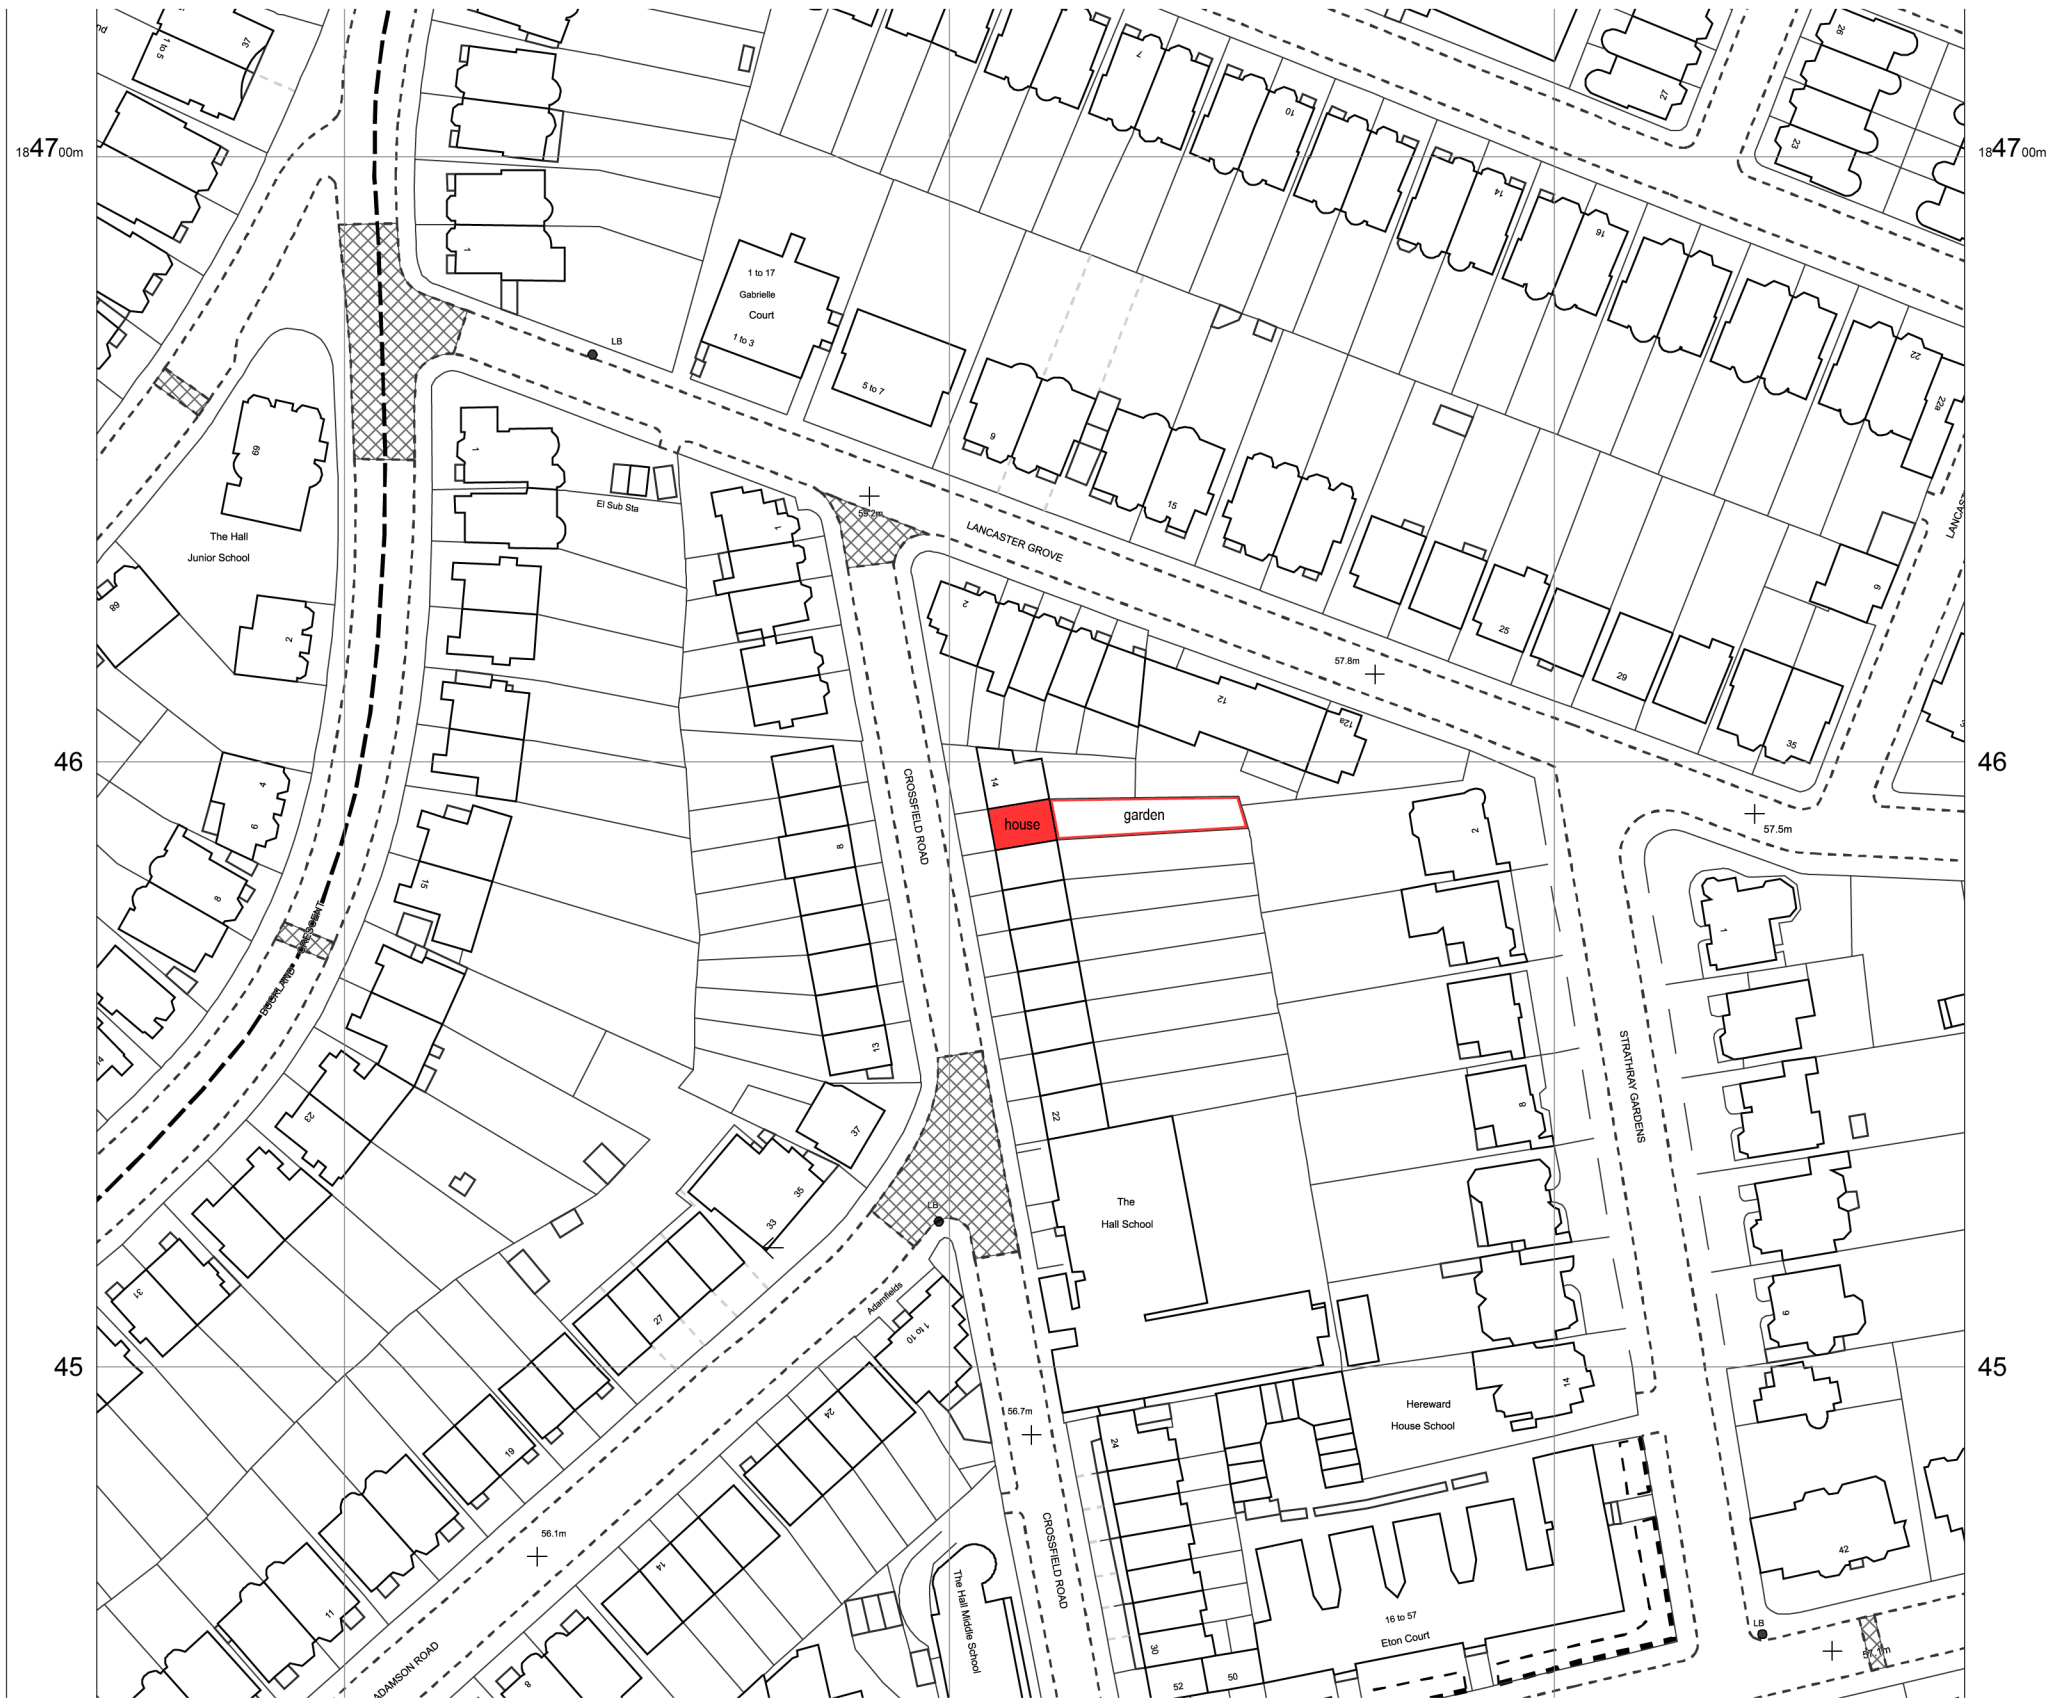


# Location Plan

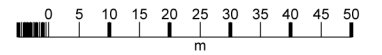

**dartel design ltd**

91 Old Brompton Road, London, SW7 3LD  
 tel: 020 35830795 mob: 078 82154574  
 arch.fomin@gmail.com

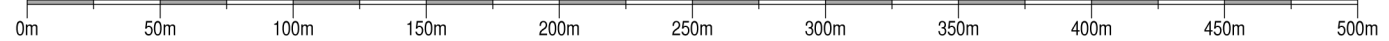

project title: **15A Crossfield Road, NW3 London**

drawing title: **Location Plan**

drawing no.: <b>CR_DEC13_001-PA</b>	scale: <b>1:1250@A3</b>	status: <b>planning</b>
	date: <b>21/12/13</b>	rev: <b>A 21/12/13</b>