




Existing lower ground & ground floor

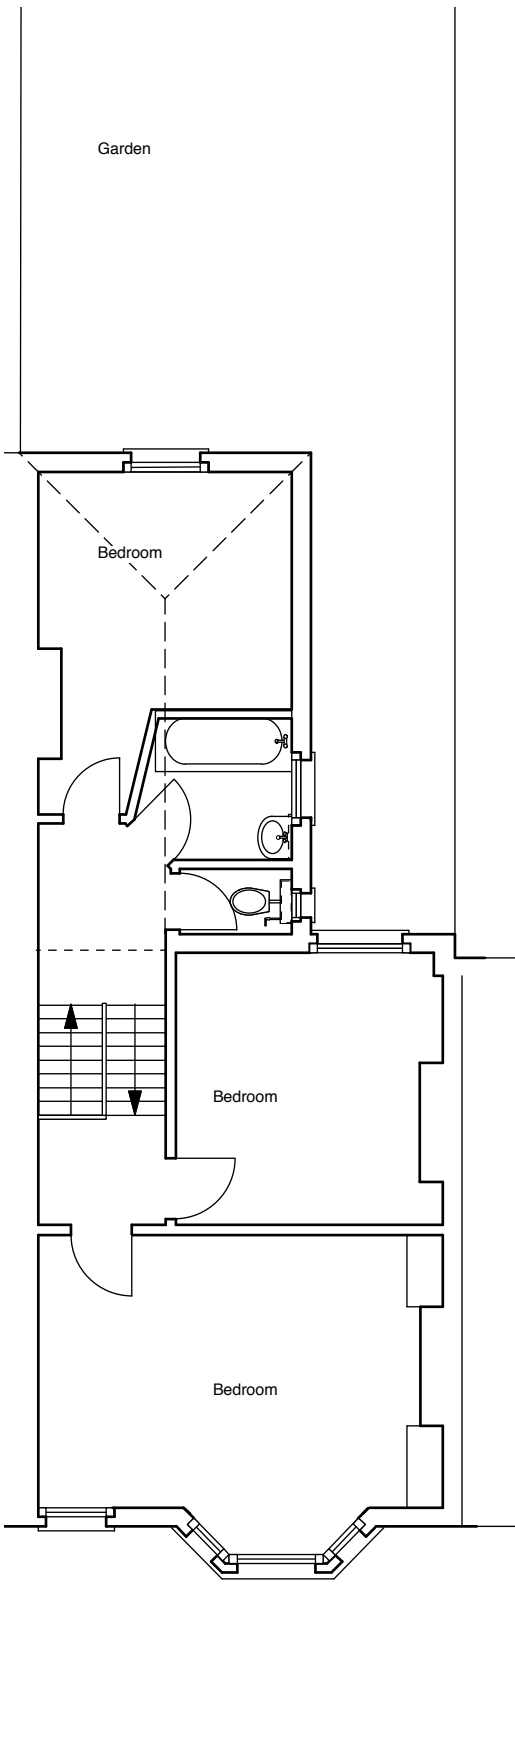

Existing upper ground & first floor

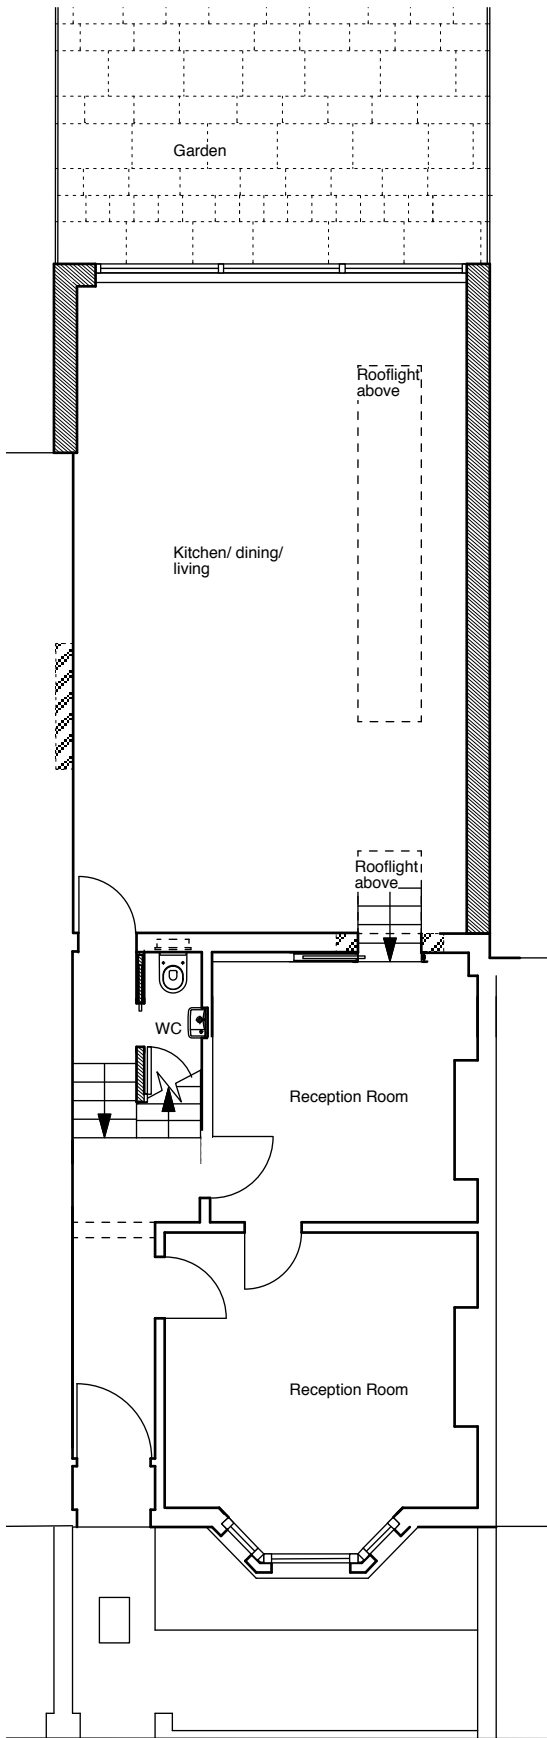

Proposed lower ground & ground floor

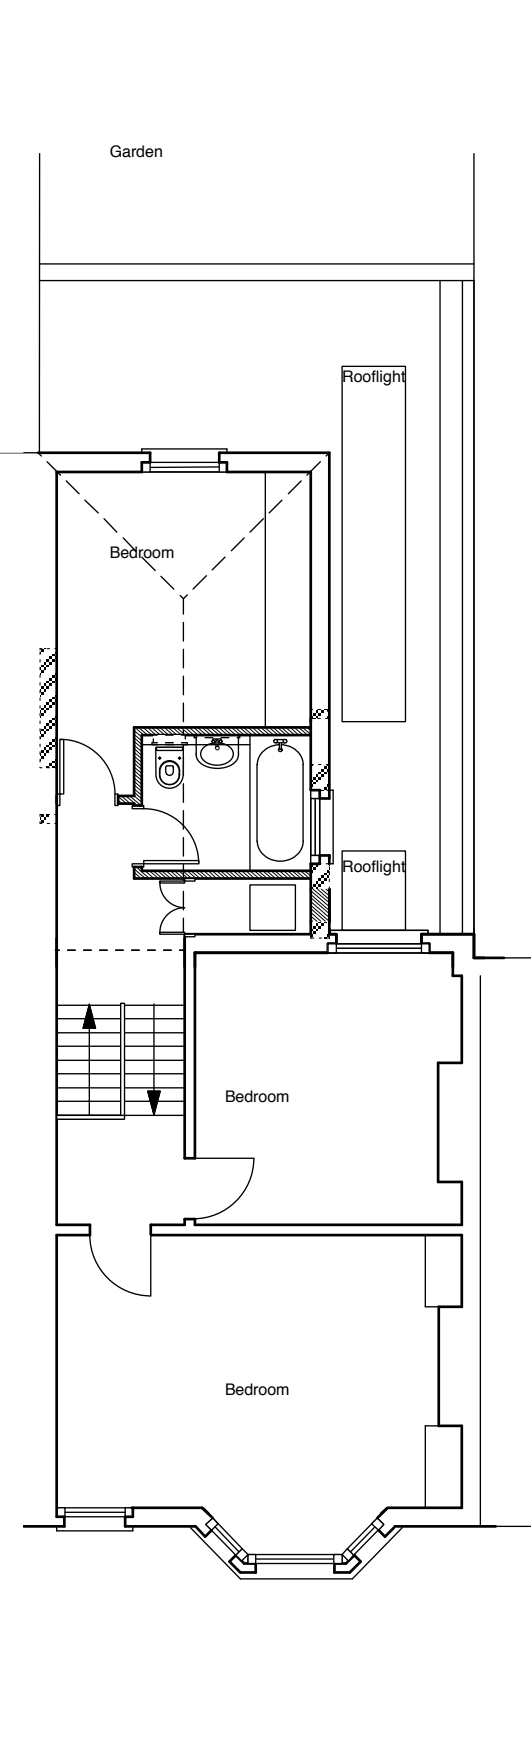

Proposed upper ground & first floor

Do not scale from this drawing.
Dimensions are to be verified on site prior to construction.

Notes

Revisions
a boundary wall amended 1.14

4orm

1-5 Offord Street London N1 1DH

studio@4orm.co.uk
www.4orm.co.uk

Project
33 Achilles Road NW6 1DZ

Drawing Title
Existing & Proposed Plans

Drawing Status

Date	Scale @ A3	Drawn
Jan 14	1:100	CP

Drawing Number
470-XP.100

