
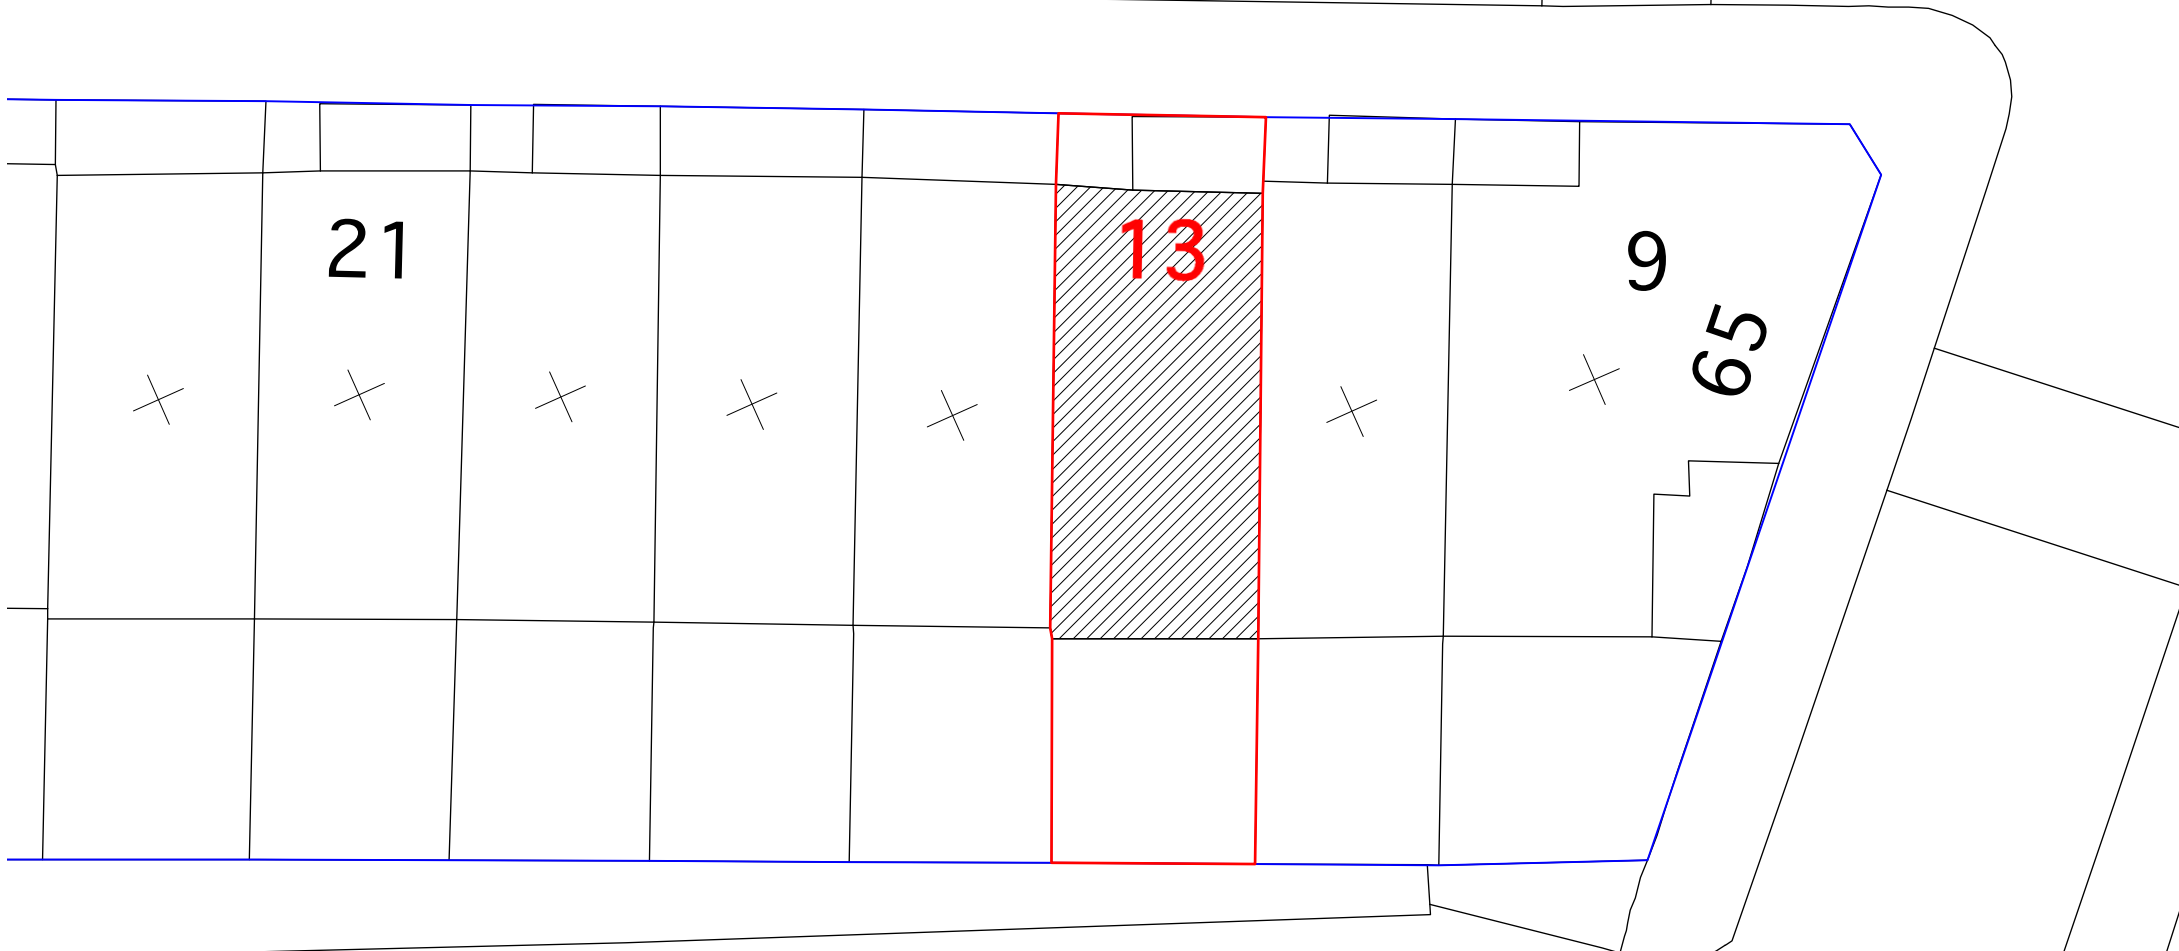


FREDERICK STREET

NORTH

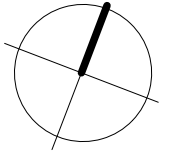

0 1 2 3 4 5M

project5
ARCHITECTURE

PROJECT 5
ARCHITECTURE LLP
8 Waterson Street
London E2 8HL

T: +44 (0)20 7739 9131
F: +44 (0)20 7739 3687
E: info@p5a.co.uk

job title

13 FREDERICK STREET, LONDON WC1X 0NF

drawing

BLOCK PLAN AS EXISTING - UPPER MAISONETTE

scale

1:200 @ A3

date

JULY 2013

drawn

SA

checked

XX

drawing no.

6214-FS13-UM
BLOCK PLAN