
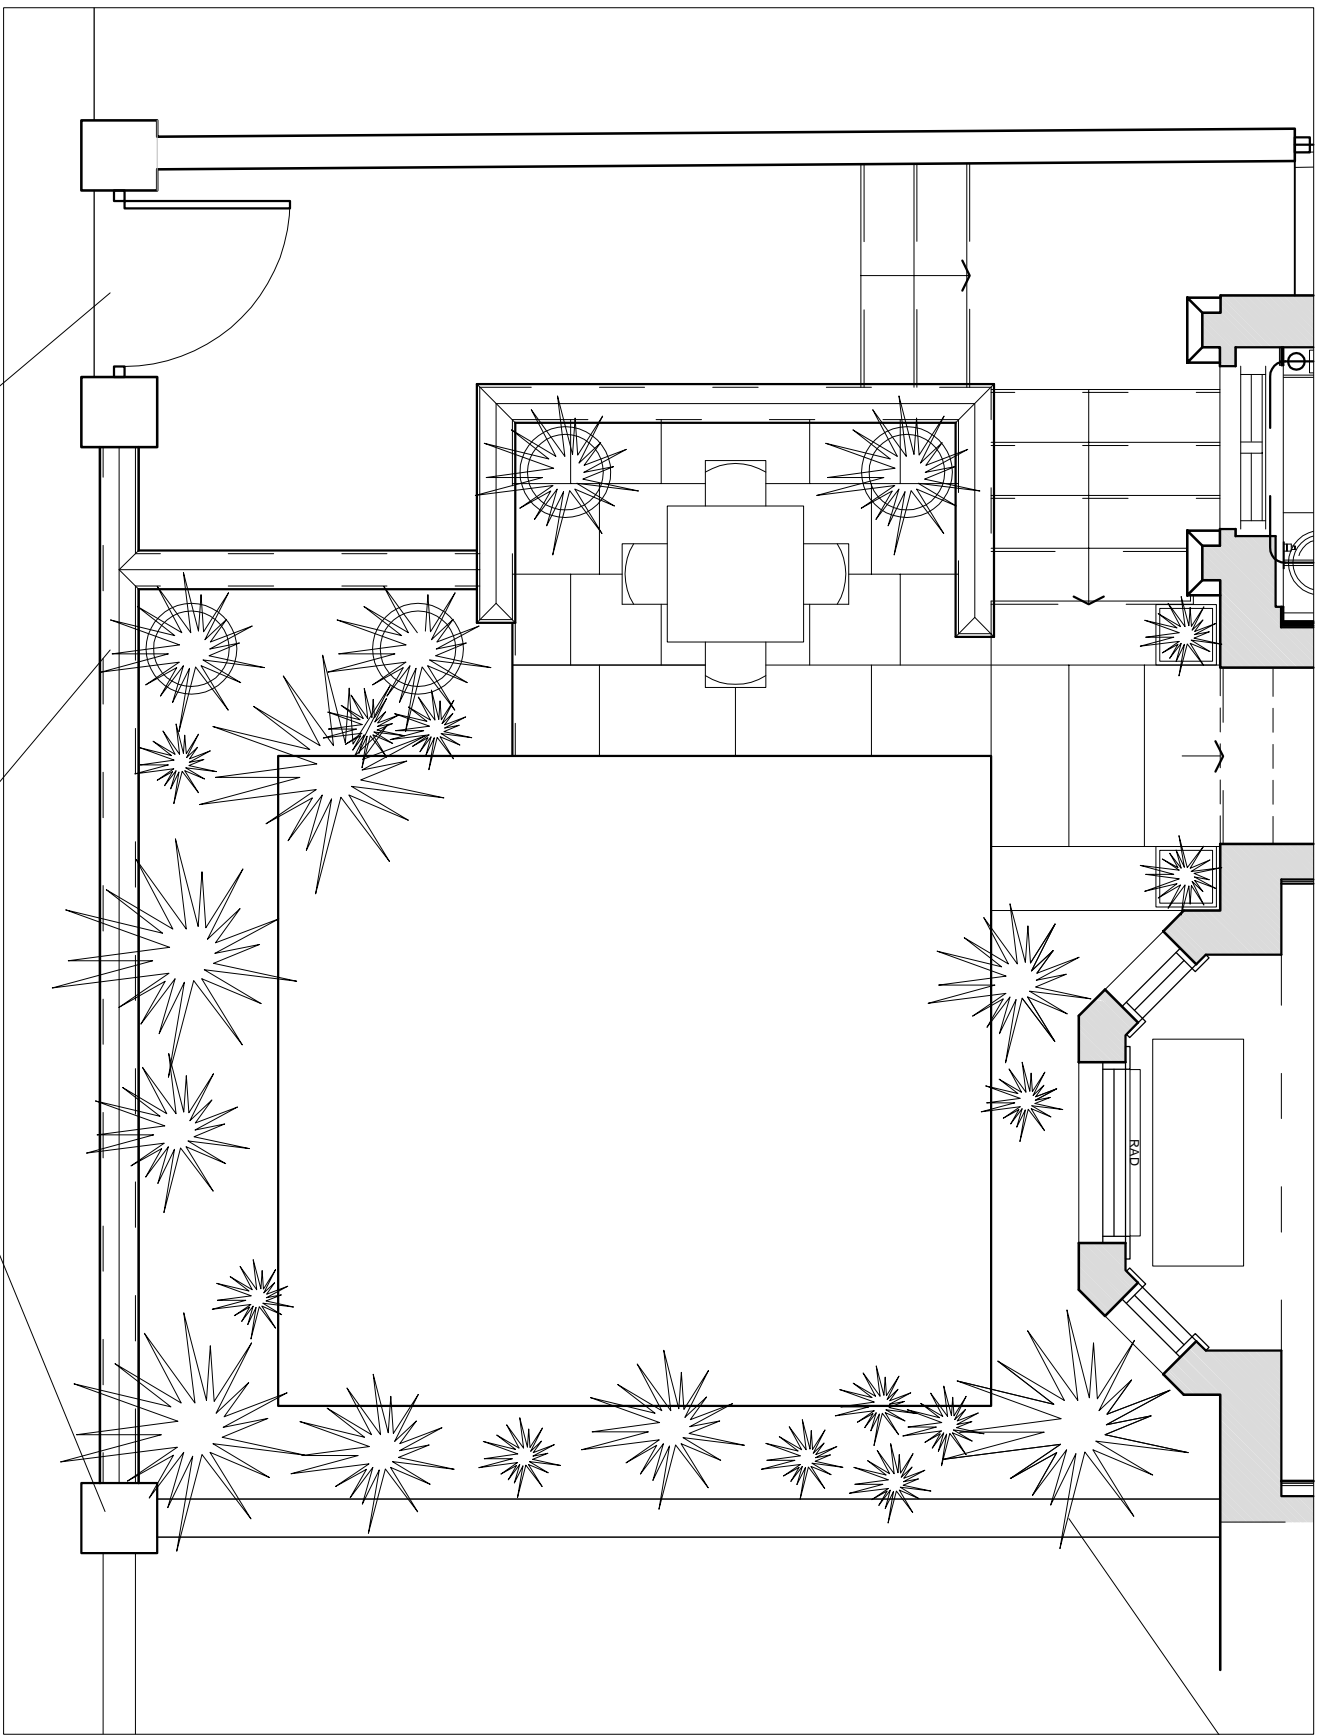


NOTES:
REV. A:
METAL RAILINGS ON FRONT BOUNDARY
LINE REMOVED. DESIGN OF ENTRANCE
GATE AMENDED TO VICTORIAN DETAIL

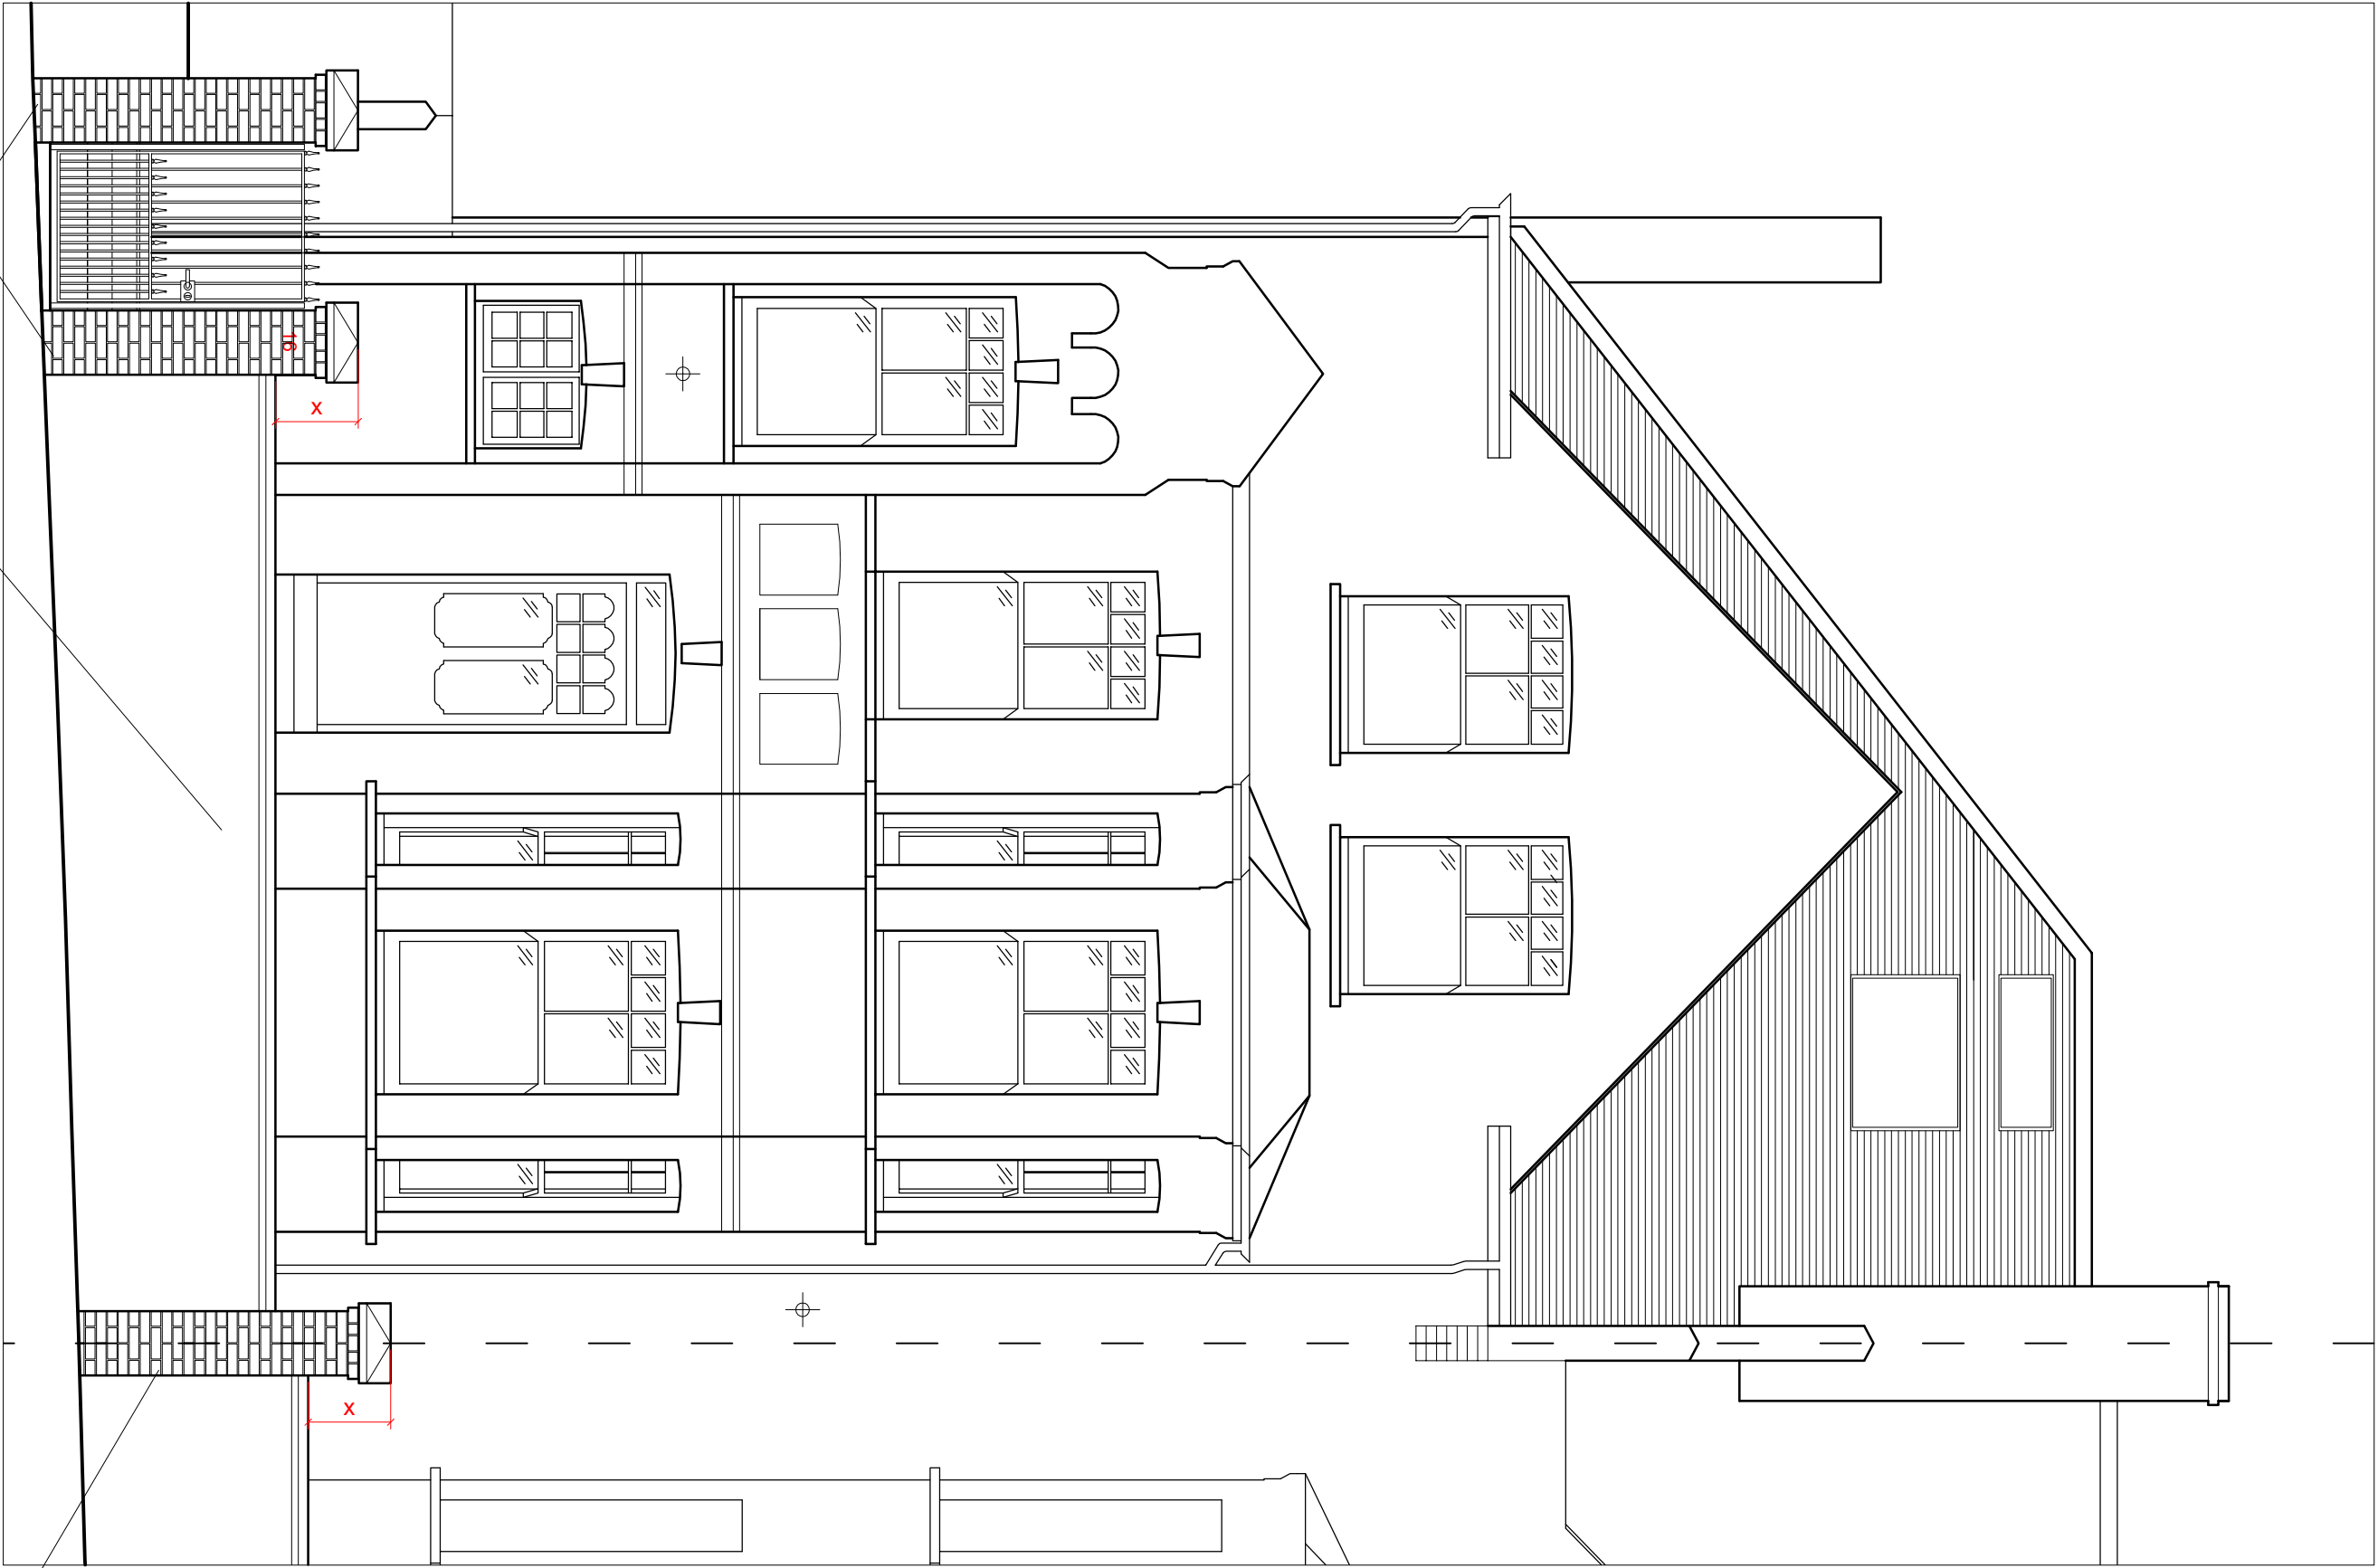

SHARED PARTY GARDEN
WALL REBUILT BRICKS
TO MATCH EXISTING

16 ORMAN ROAD NW3 4PX

DRAWING: PROP FRONT
GARDEN WALLS
DATE: 17.01.14
DRAWING NO.: D030.60
SCALE: 1:50 @ A2

STATUS:
REV: A

devilfish design limited

Canada House 272 Finsd Road Medway ME4 9NA
office tel no: 020 8426 2278
mobile no: 07971 741487
project designer: Peter Phillips
peter@devilfishdesign.co.uk
www.devilfishdesign.co.uk