


Existing roof plan

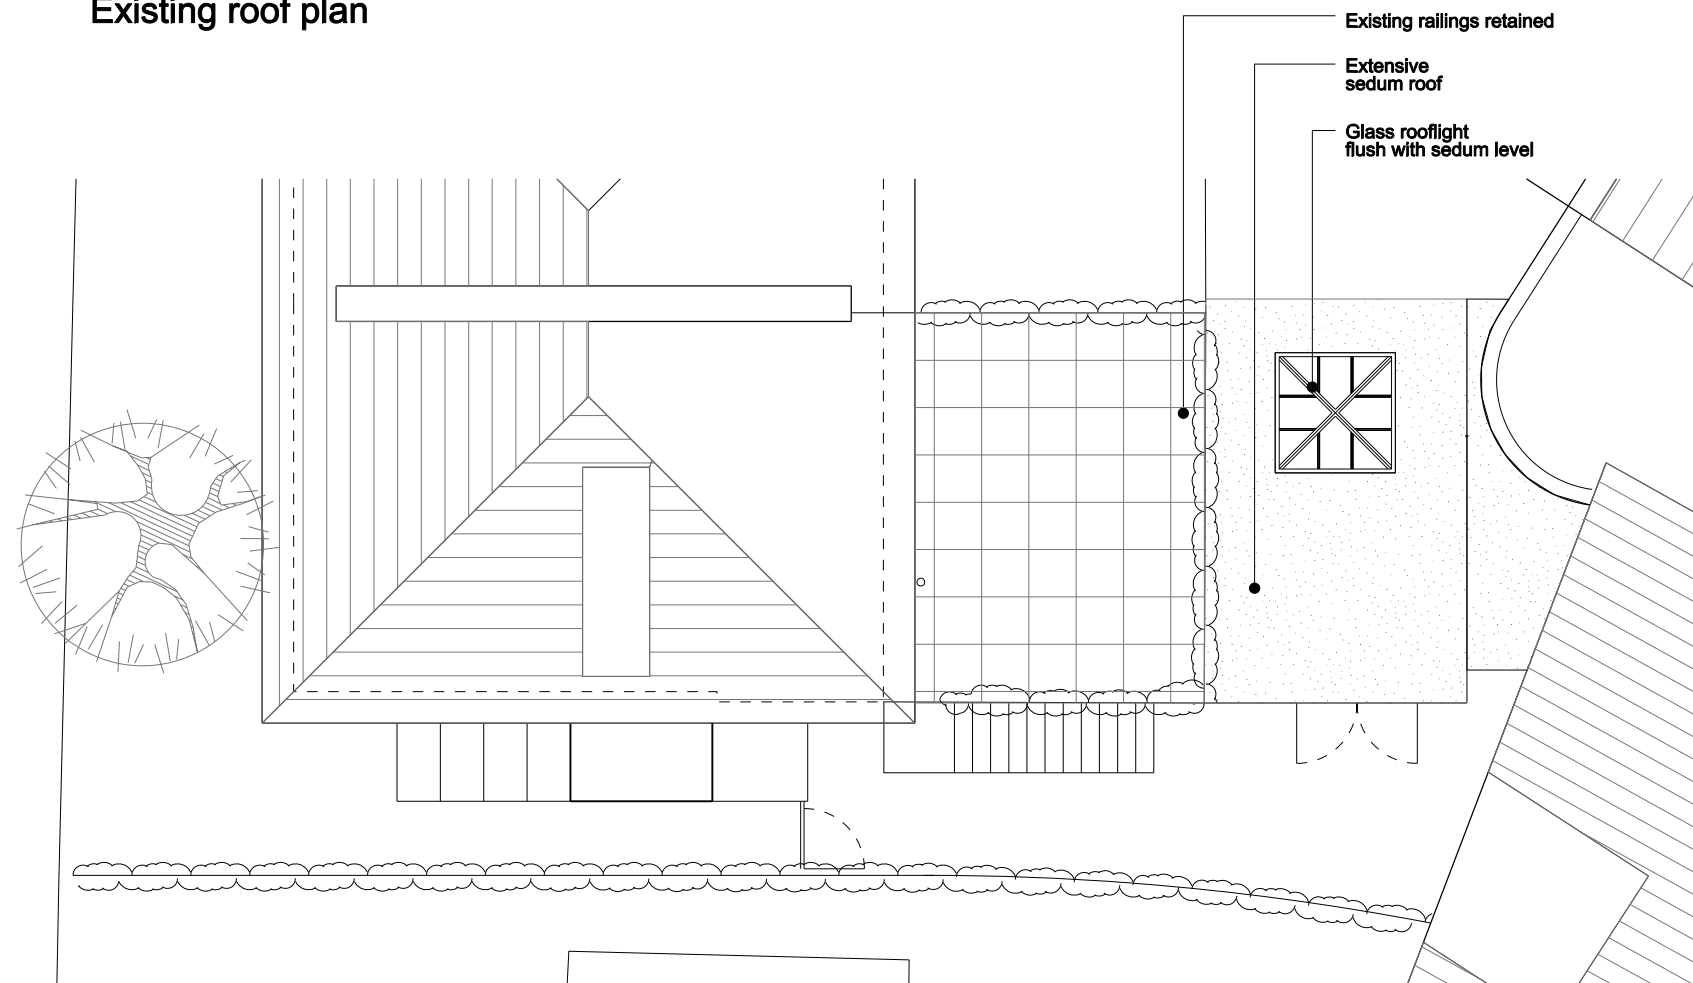

Proposed roof plan



**Duncan Woodburn RIBA**  
Architect

Second floor studio, 28 Poland Street  
London W1f 8QP Tel. 0207 637 3819  
Mob. 07956 661 426

**7 Lyme Street NW1 0EH**  
08 Roof plans

December 2013

1:50 @ A1, 1:100 @ A3