
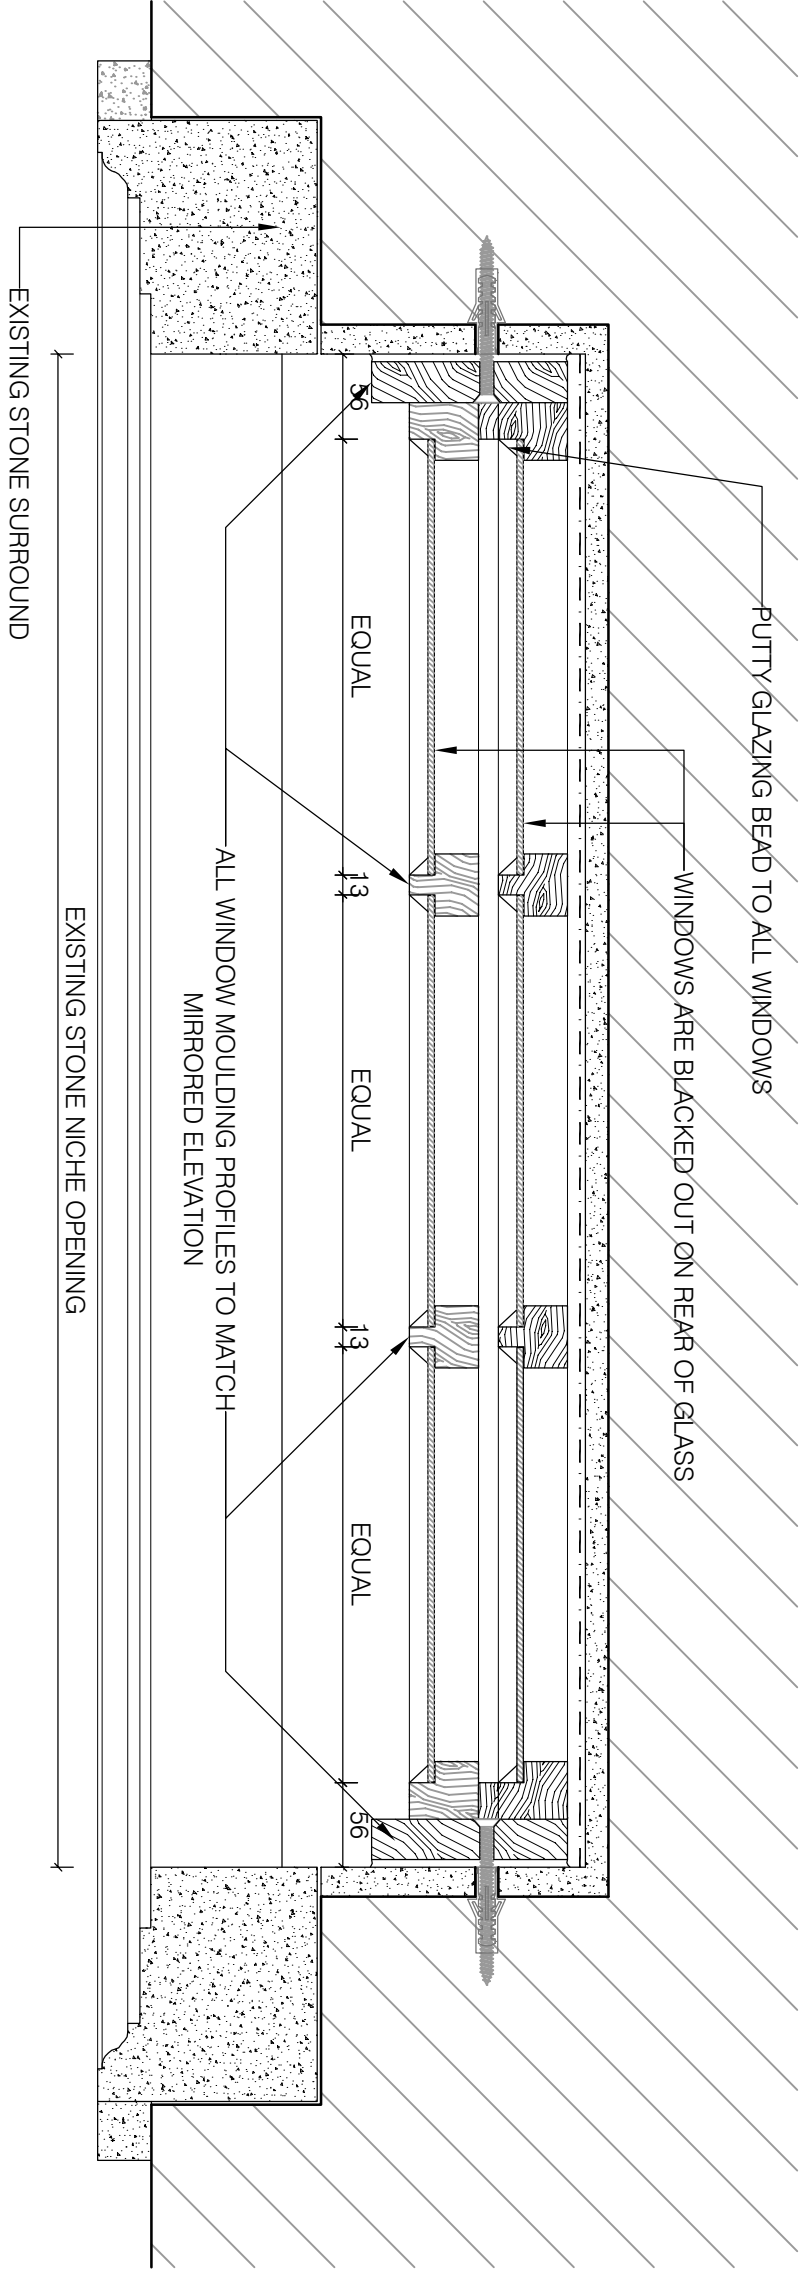
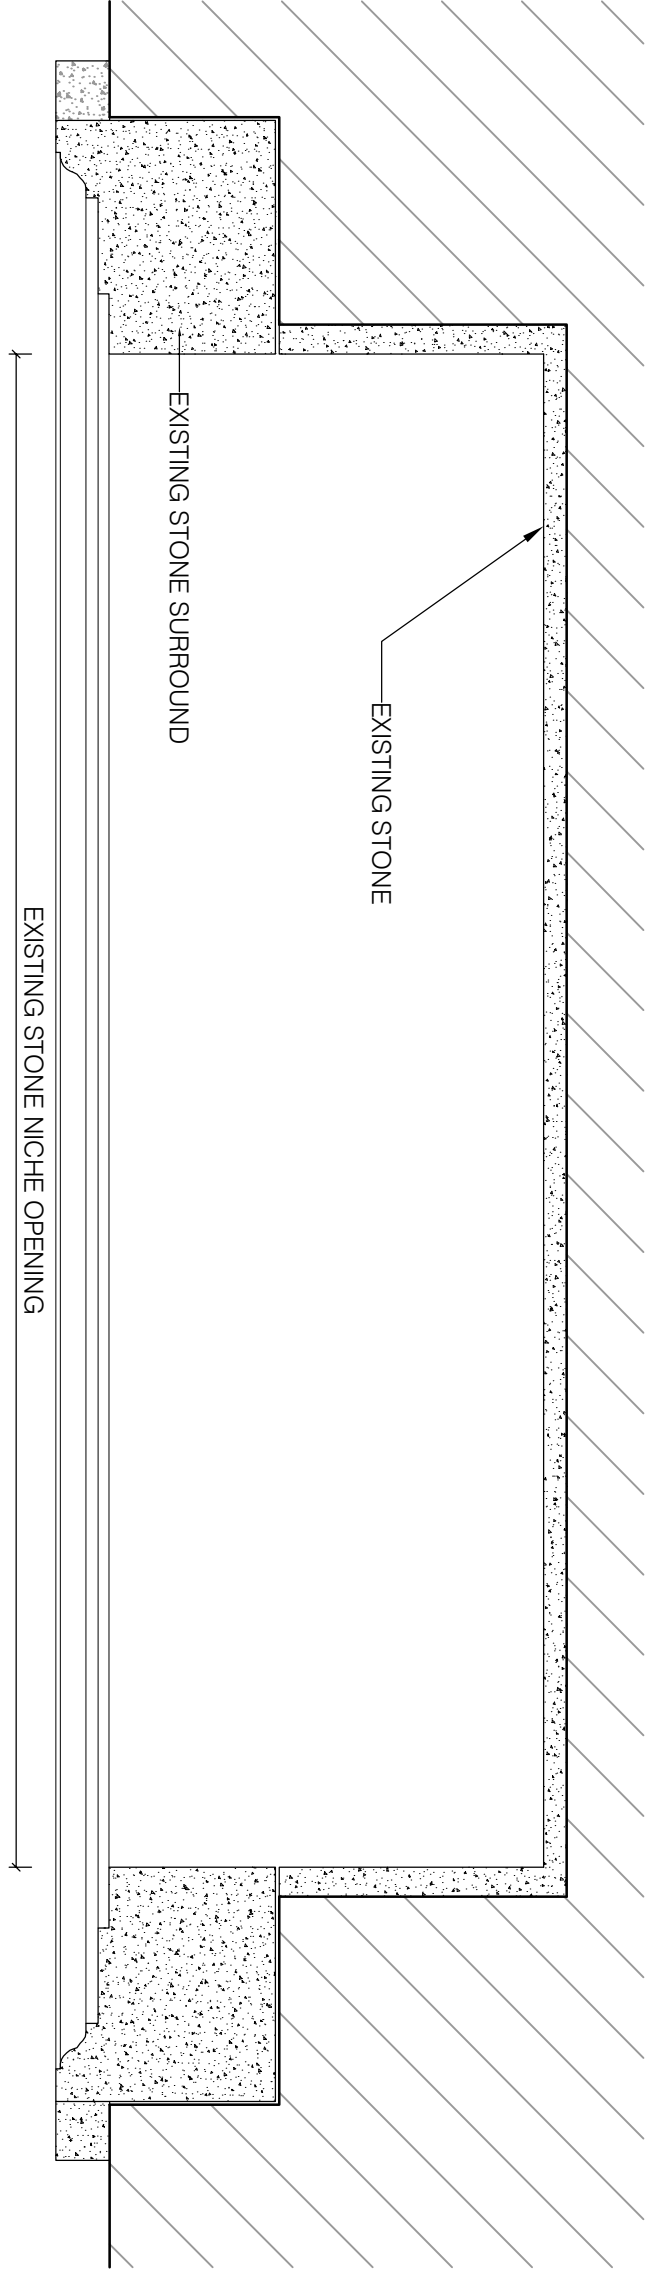
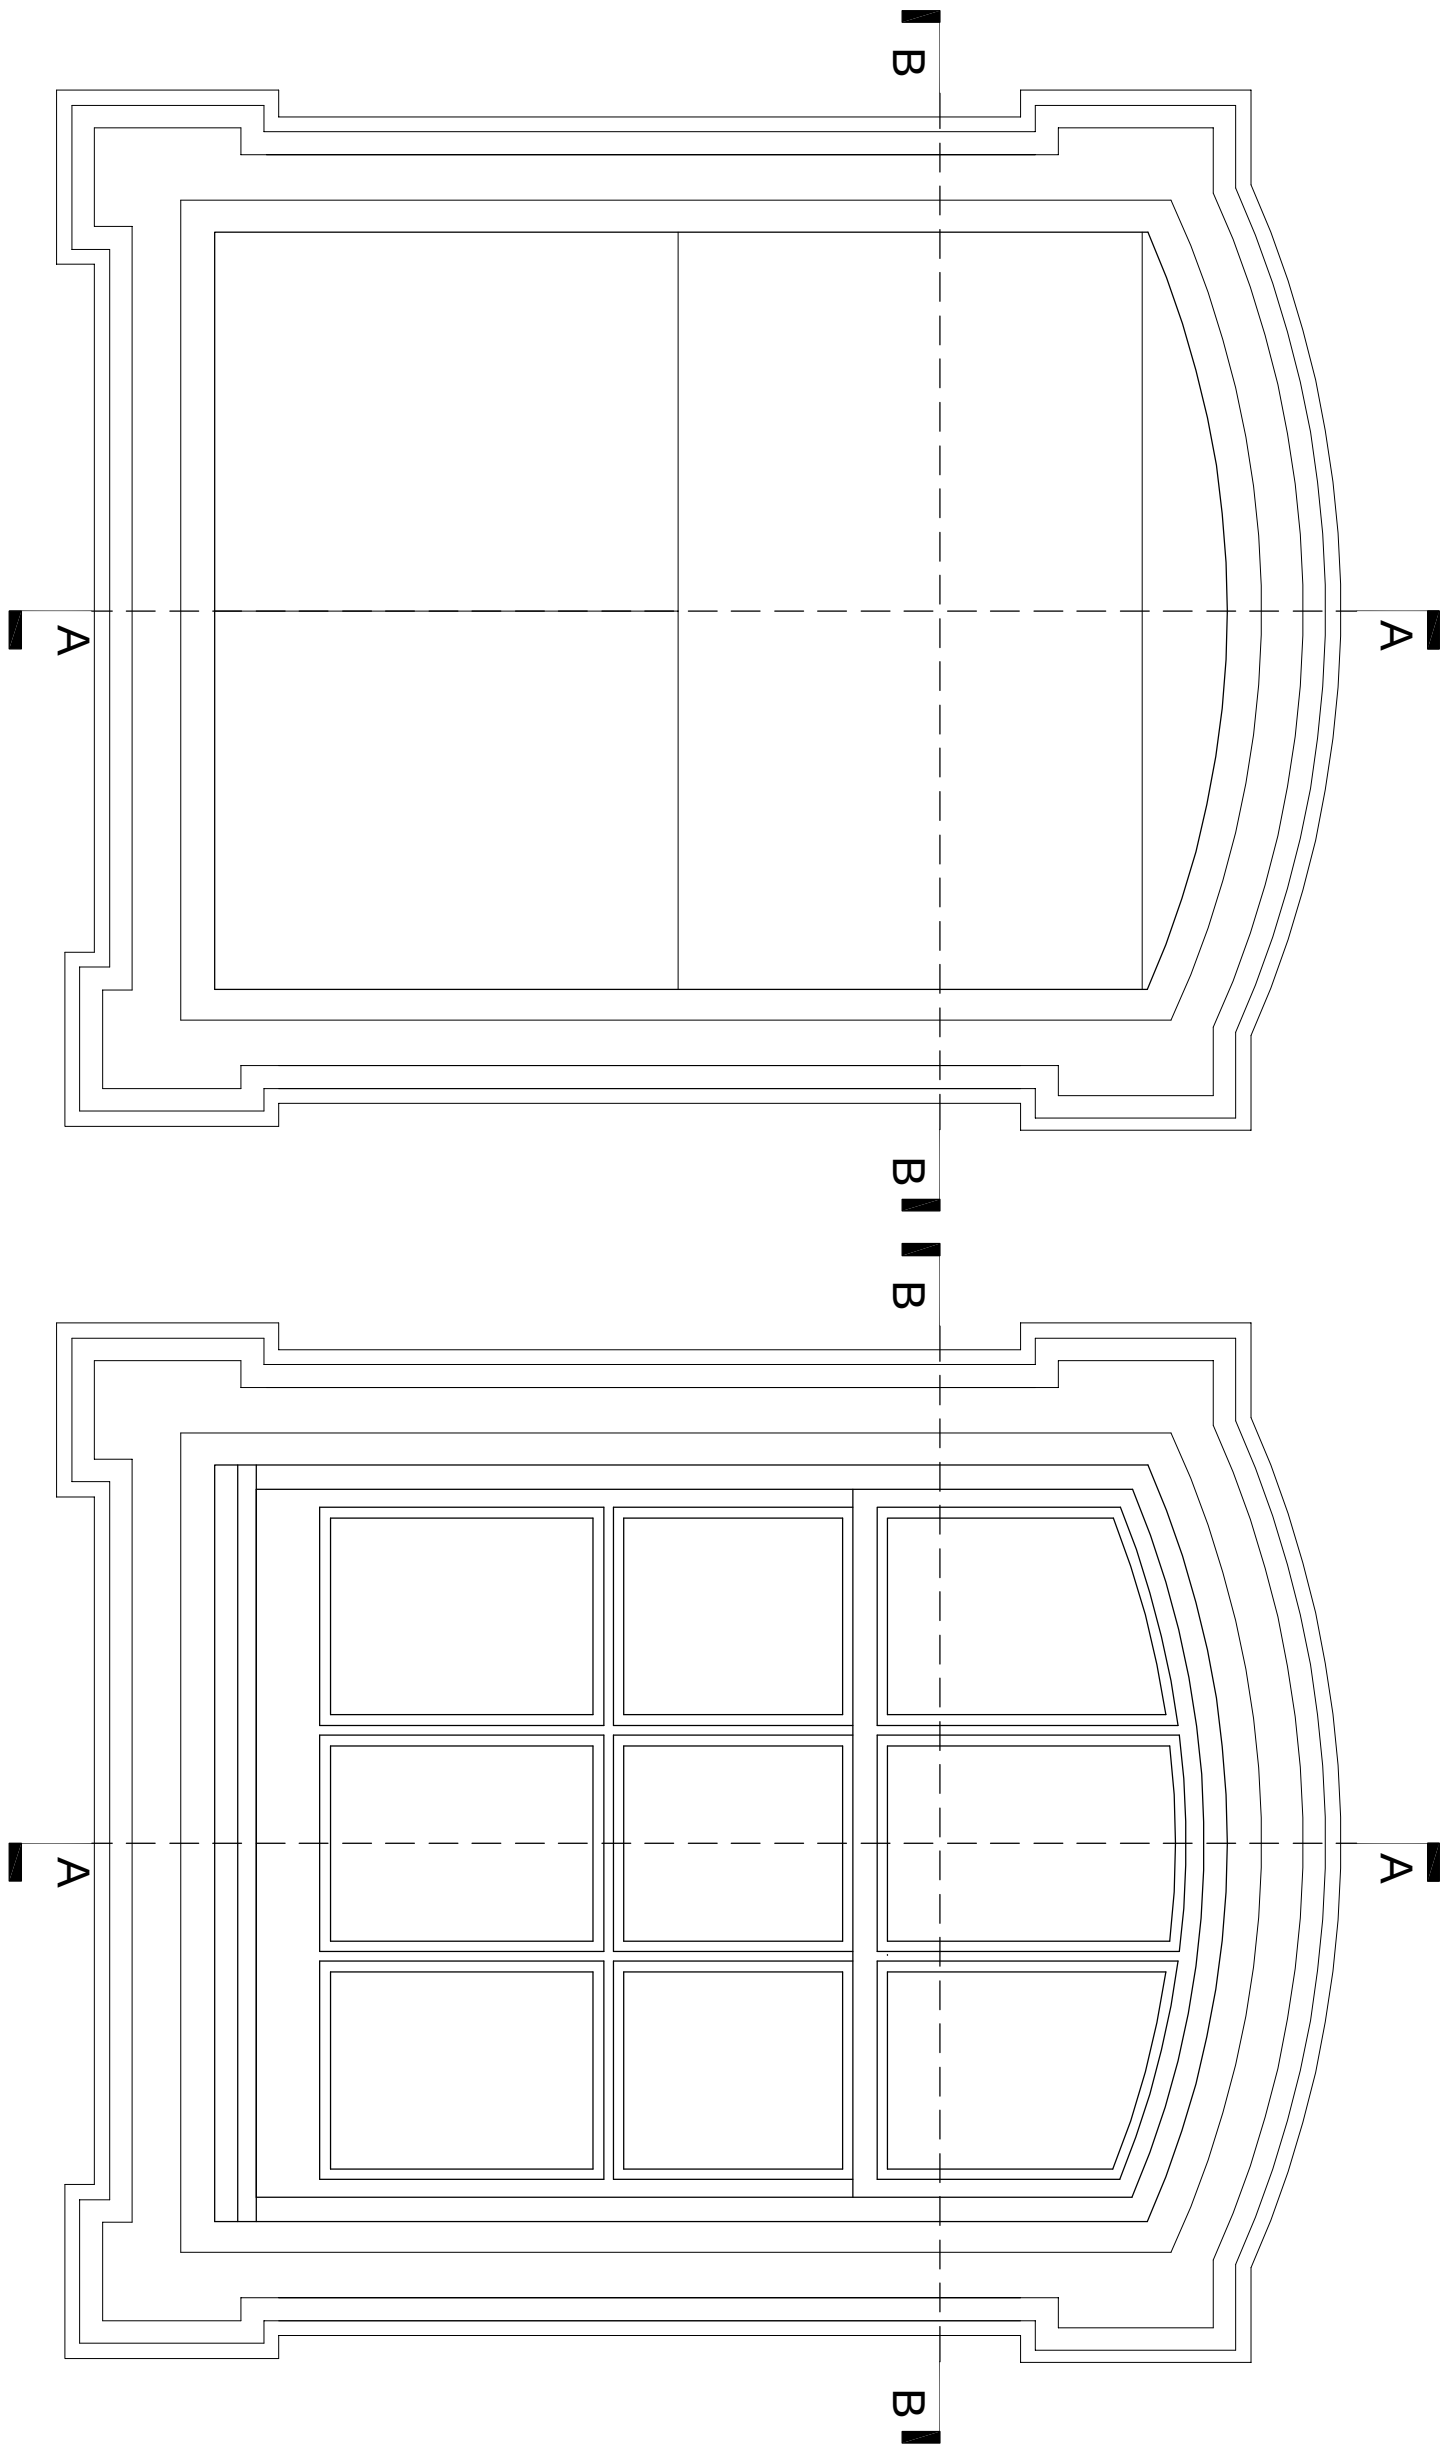


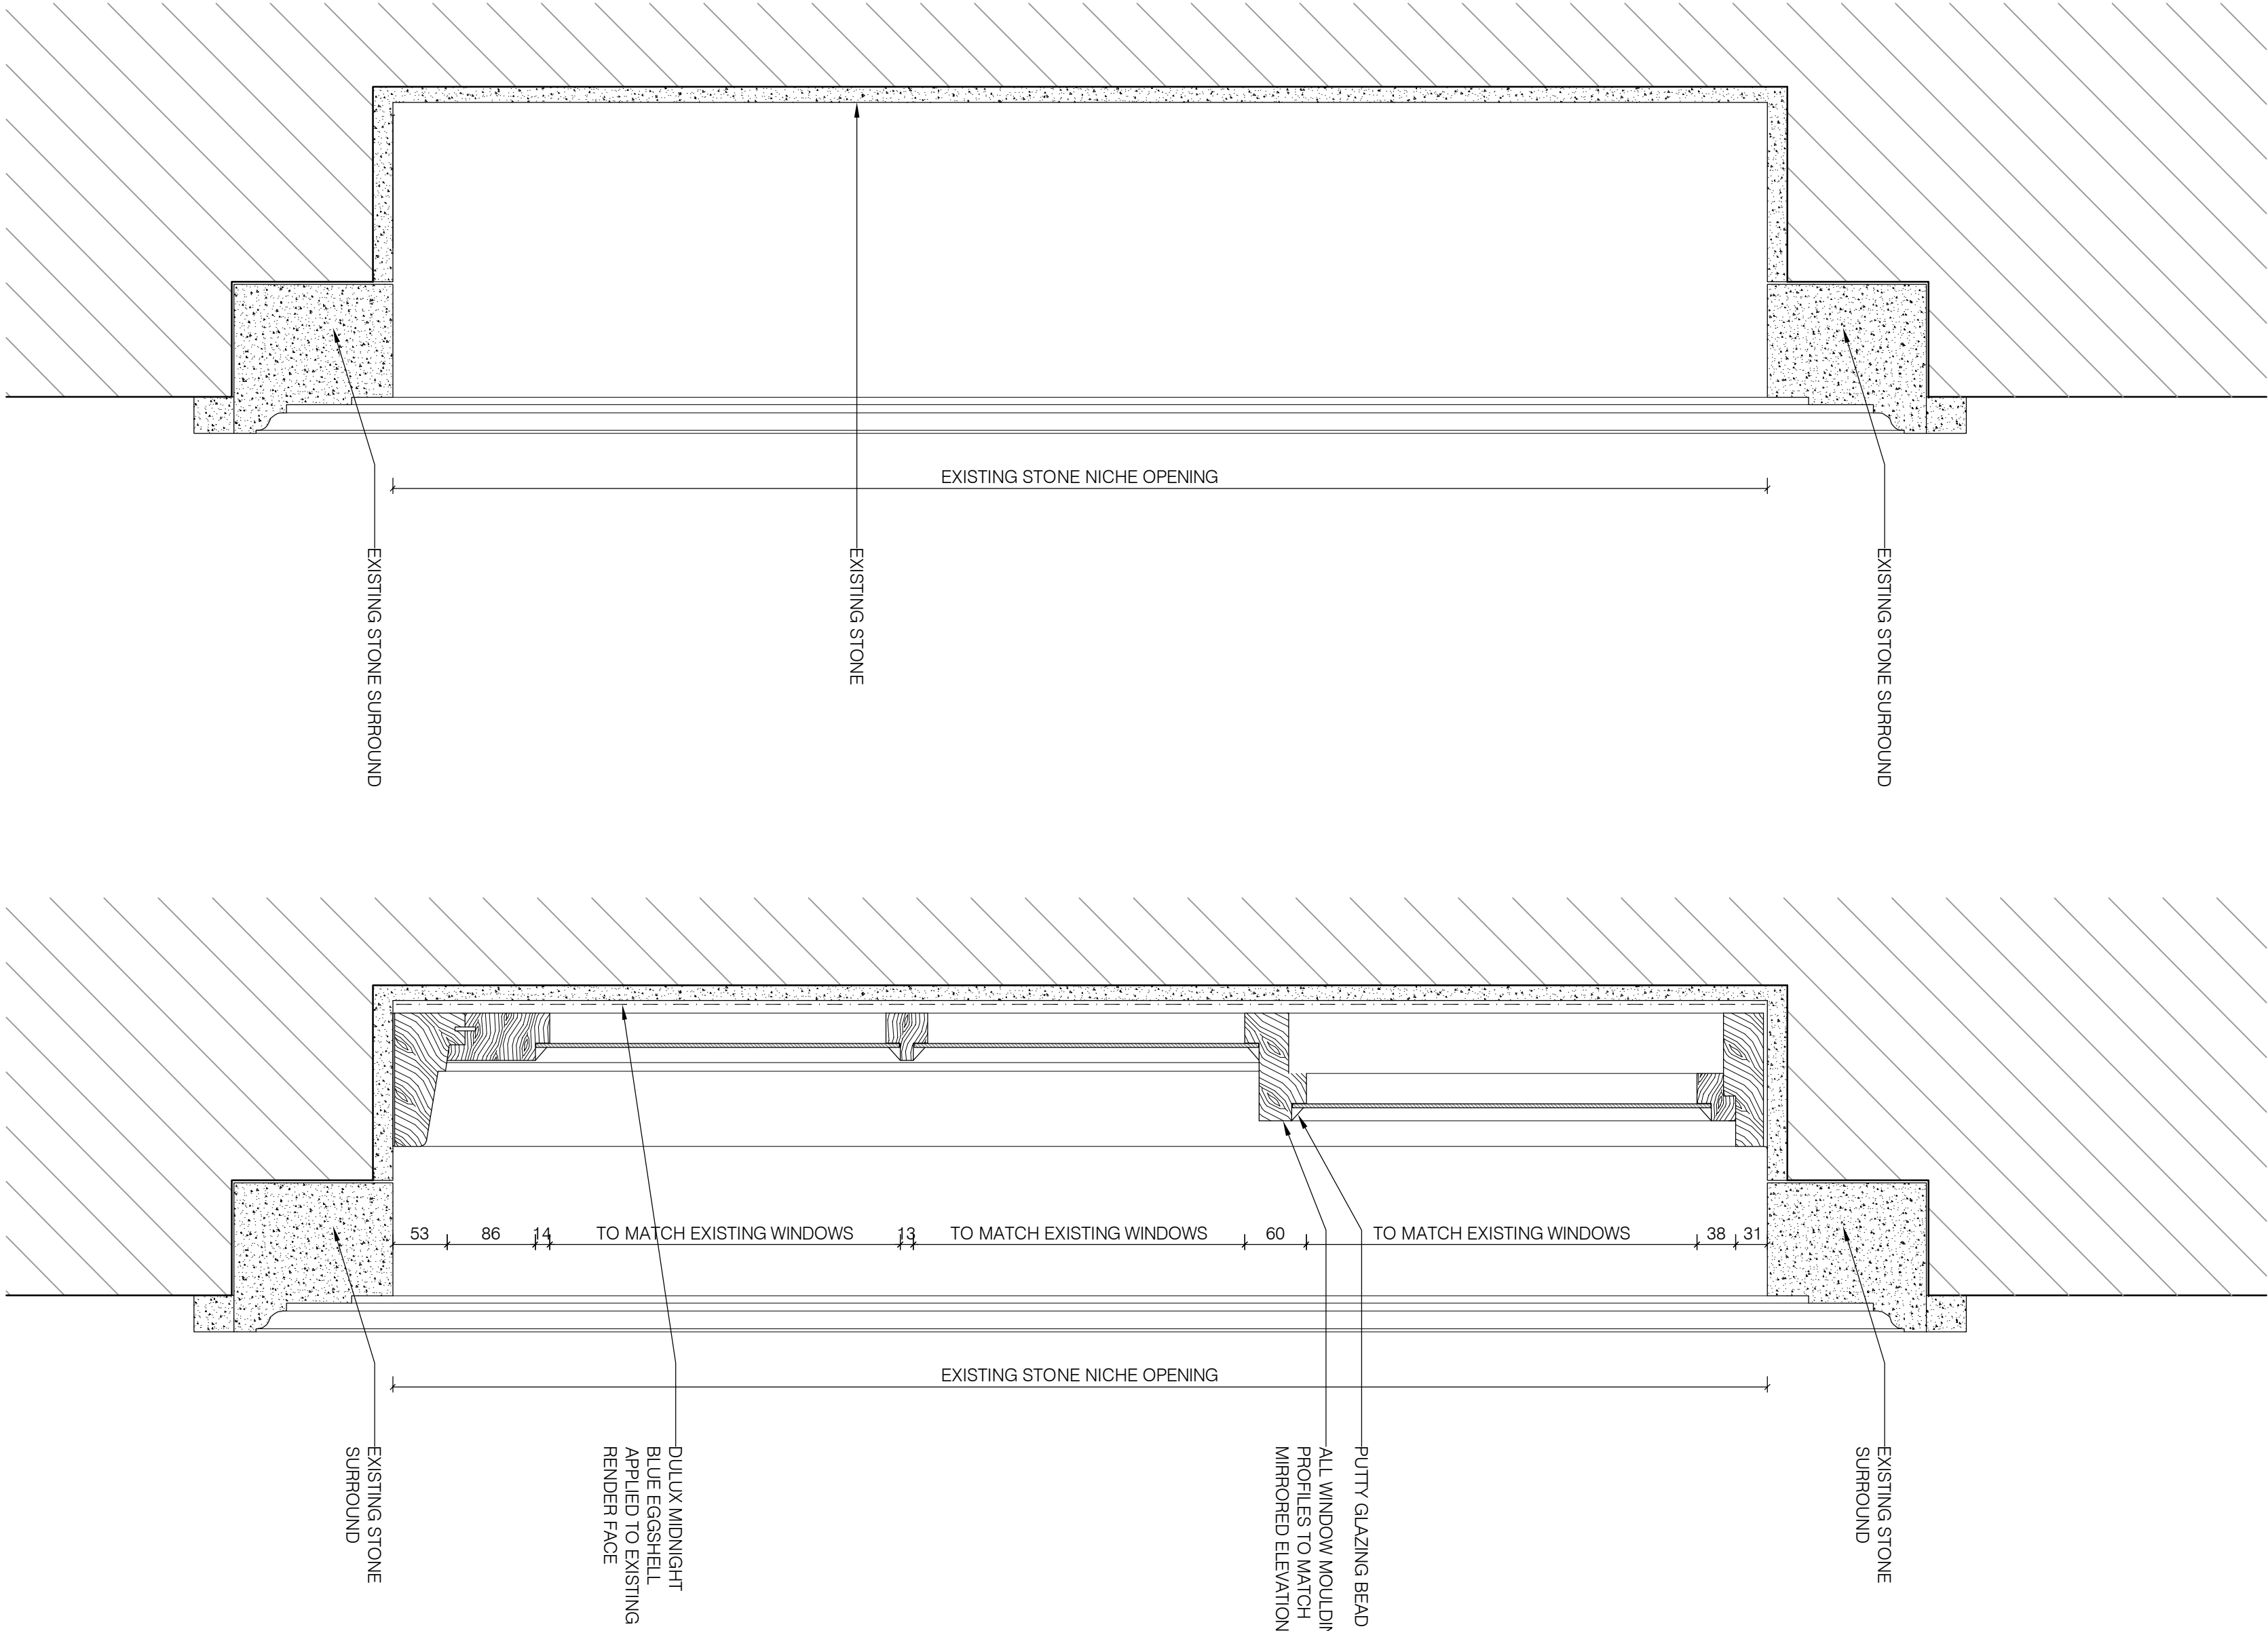

- NOTES:-
- 1/ ALL TULIPWOOD OR SIMILAR
 - 2/ BLANKING OUT WINDOWS TO MATCH EXISTING ELEVATION WINDOWS TO RIGHT ASHETICALLY
 - 3/ BLANKING OUT COLOUR TO BE AS PER EXISTING NATURAL WINDOW SHADING/TINT
 - 4/ PUTTY GLAZING BEAD TO ALL WINDOWS

PLANNING

Owen Architects

Gale House
125 Abchurch Lane
London
EC4M 4DH

+44 (0) 20 7588 2889 T
+44 (0) 20 7588 0758 F
info@owenarchitects.co.uk

PROJECT:

363

DRAWING TITLE
EXIST. & PROP. FIRST FLOOR BLANKING OUT WINDOW DETAILS

DATE:	DRAWN:	SCALE:
16-01-14	AB	1:5, 1:10 @ A1
SERIES:	DRAWING No:	REV:
W/H	918	P00

EXISTING SECTION A-A

Scale: 1:5 @ A1

PROPOSED SECTION A-A

Scale: 1:5 @ A1

TYPICAL EXISTING WINDOW ELEVATION

Scale: 1:10 @ A1

TYPICAL PROPOSED WINDOW ELEVATION

Scale: 1:10 @ A1

EXISTING SECTION B-B PLAN

Scale: 1:5 @ A1

PROPOSED SECTION B-B DETAIL PLAN

Scale: 1:5 @ A1