



version	date	author	version notes
P8	06.12.13	FR	For Planning
P9	14.01.14	FR	New light fittings removed

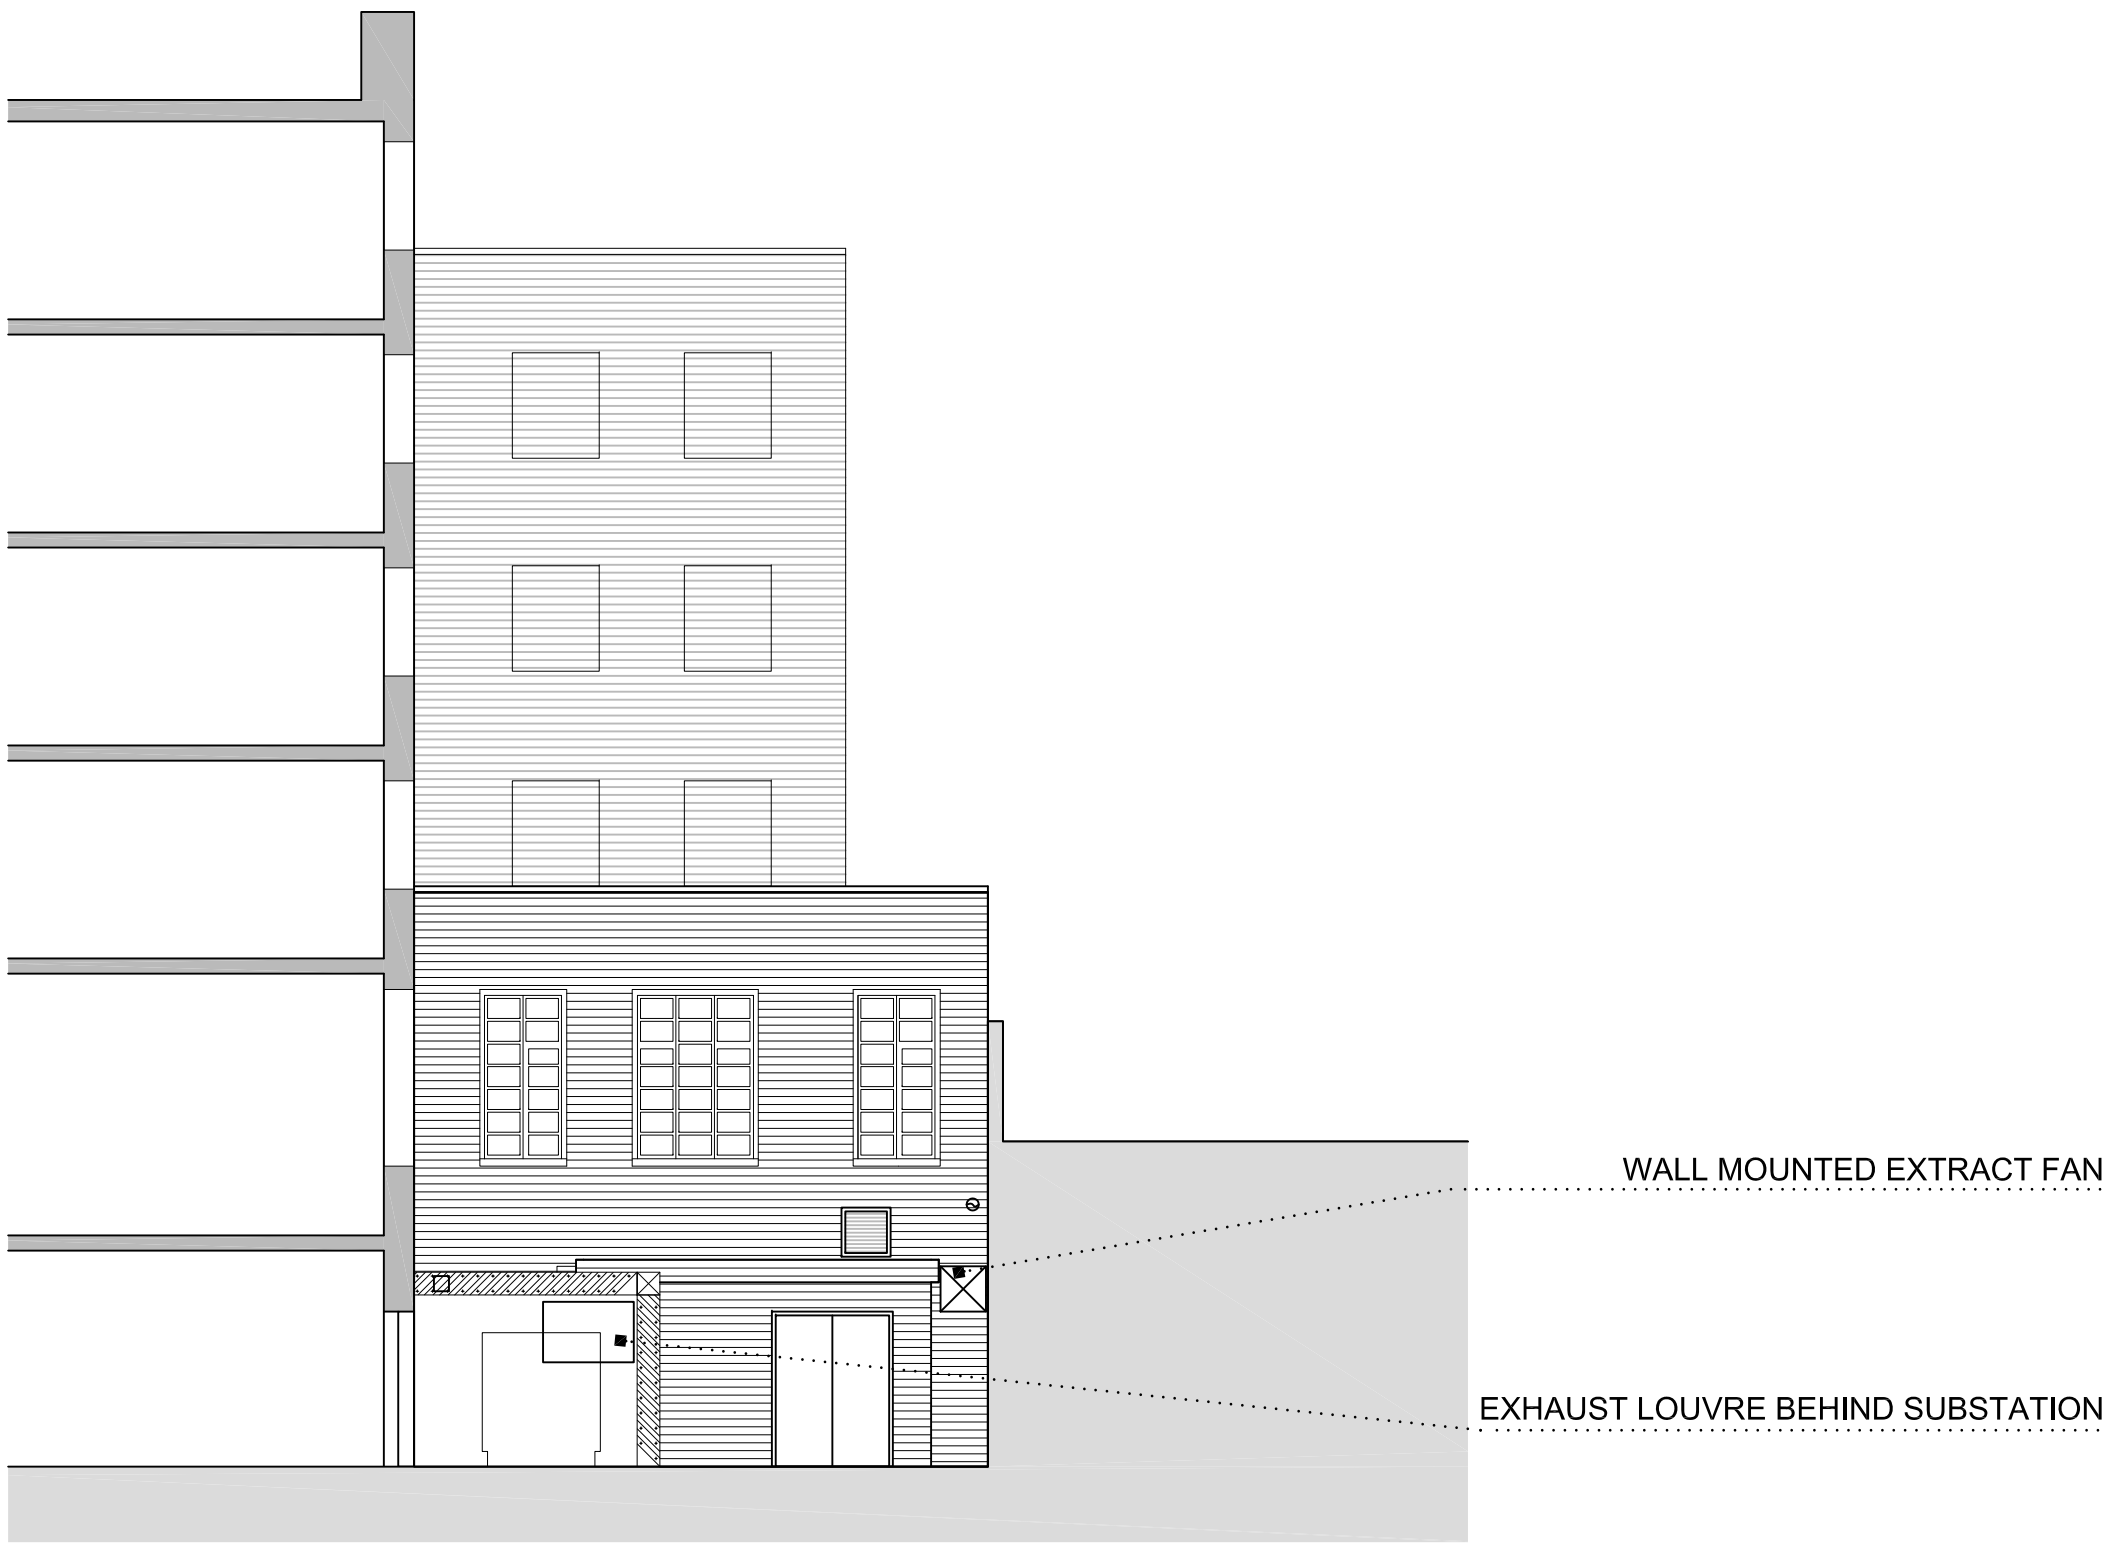

ELEVATION 1 - SOUTH

KEY PLAN

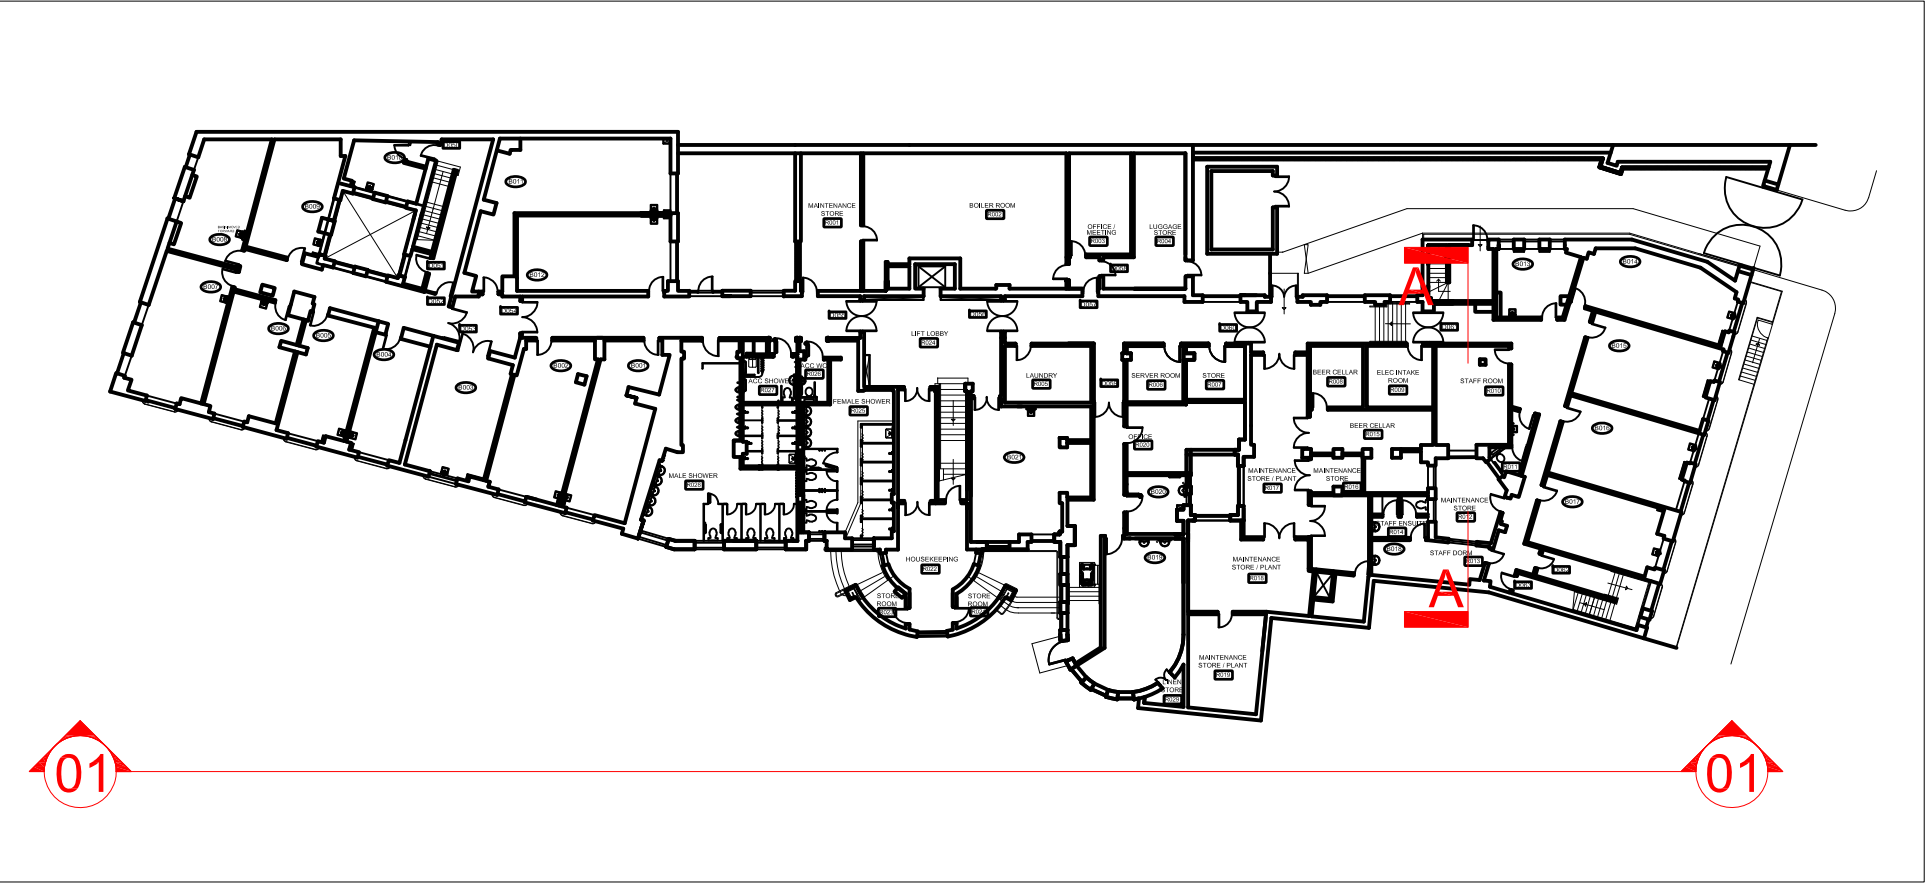

PROPOSED SECTION VIEW A



status

PLANNING

Orbit Architects

project

Generator London

title

Proposed Elevation & Section

scale

1:100 @ A1
1:200 @ A3

date

May 2012

author

SC

job no.

0766-D1-200

dwg no.

P9

ver.

DO NOT SCALE FROM THIS DRAWING : Verify all dimensions on site

© Orbit Architects 83 Blackfriars Road, London SE1 8HA t. 020 7593 3380 w. www.orbitarchitects.com e. info@orbitarchitects.com