

understanding efficiency

J.R.

M.O.

1:100, 1:10 @ A0


12333/P/004

PLANNING

KEEPMOAT UNIT 3 CENTRIC CLOSE, OFF OVAL ROAD CAMDEN, LONDON NW1 7EP

BECKLEY HOUSE REPLACEMENT OF HEATING SERVICES

PROPOSED BUILDING LAYOUT SHOWING BCWS BOXING ROUTE

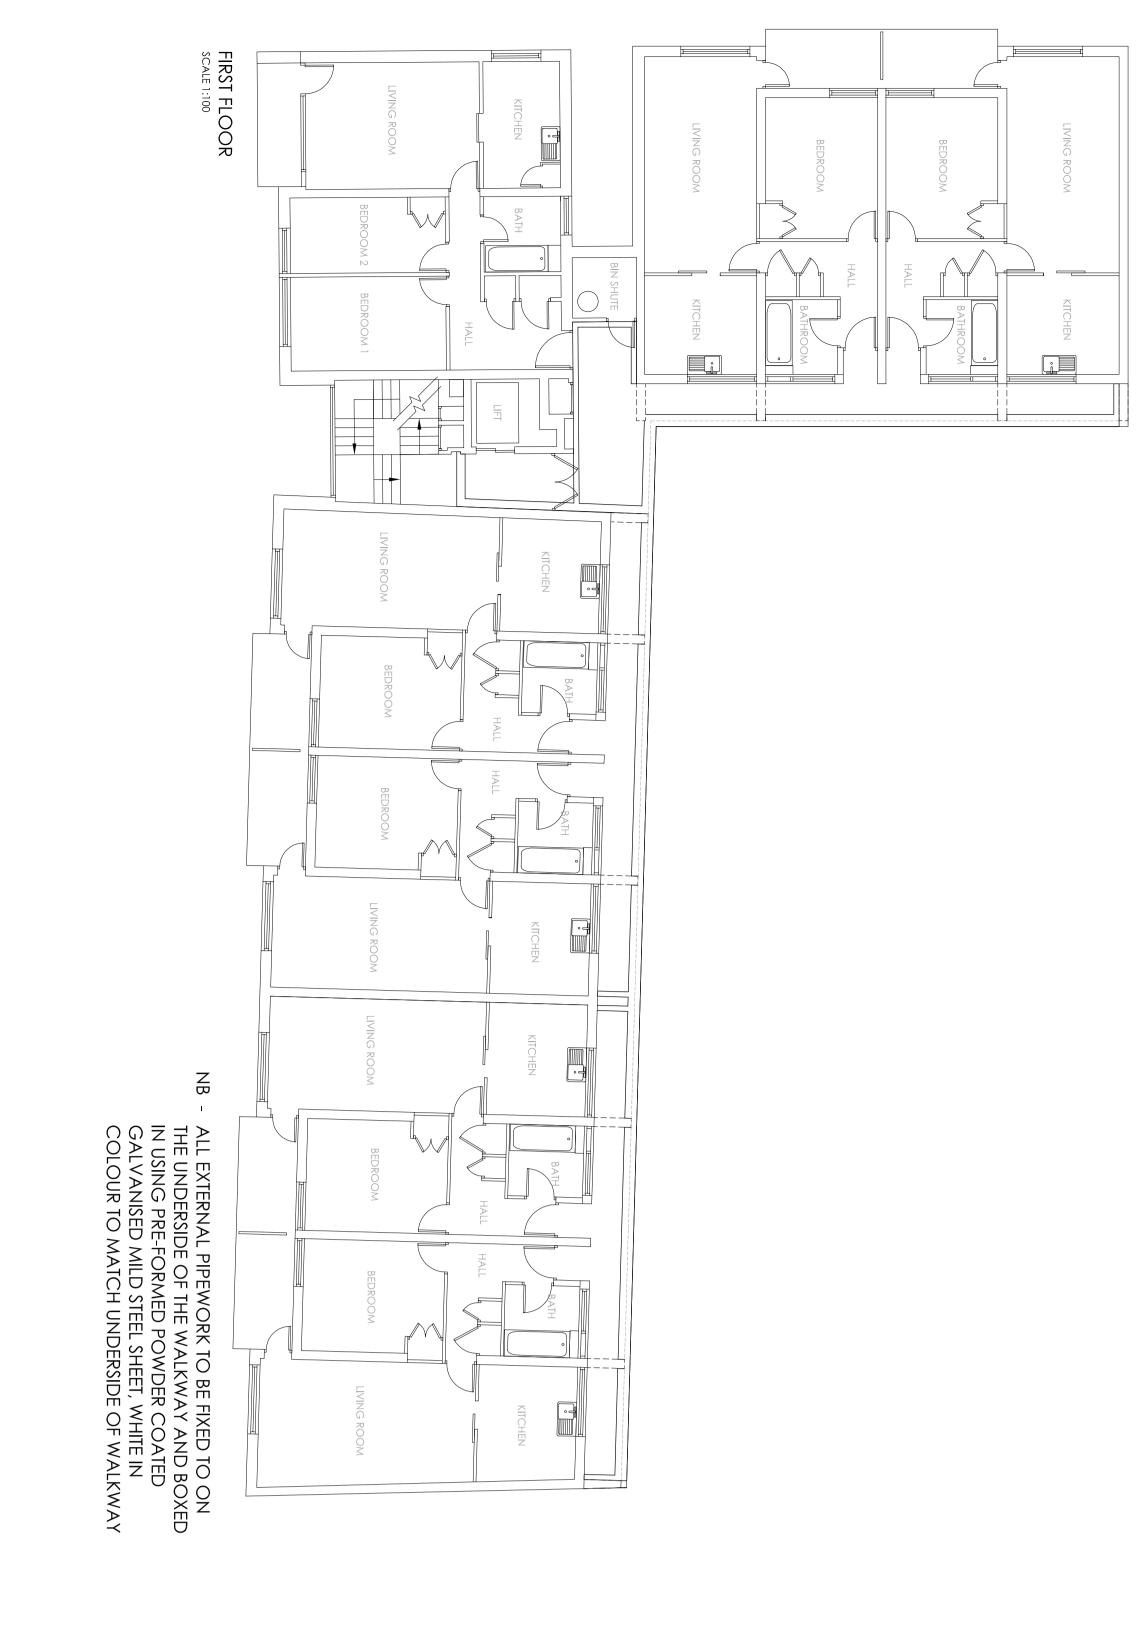

CONTRACTOR TO INSTALL BOILER FLUE TO RIN BELOW BCWS PIPE BOXING	WALKWAY EDGE PROTECTION WALKWAY ABOVE BCWS PIPEWORK CONNECTIONS TO EACH FLAT. BOXED IN WITH PRE-FORMED Imm HICK POWDER COATED GALV ANISED MILD STEEL SHEET AND FIXED TO A 40 X 40	

3. ALL DIMENSIONS TO BE CHECKED ON SITE AND THE ENGINEER NOTIFIED OF ANY DISCREPANCIES PRIOR TO COMMENCEMENT OF WORK.

4. THE POSITION OF ALL EQUIPMENT INDICATED ON THIS DRAWING IS APPROXIMATE. THE EXACT POSITION OF ALL EQUIPMENT TO BE AGREED WITH THE ENGINEER PRIOR TO COMMENCING WORKS.

NOTES

1. DO NOT SCALE FROM THIS DRAWING.

2. THIS DRAWING IS TO BE READ IN CONJUNCTION WITH ALL OTHER RELEVANT DRAWINGS AND SPECIFICATIONS ISSUED BY THE ENGINEER.