


PLAN AT 167.006m ATD
D7 - T37

PLAN AT 169.420m ATD

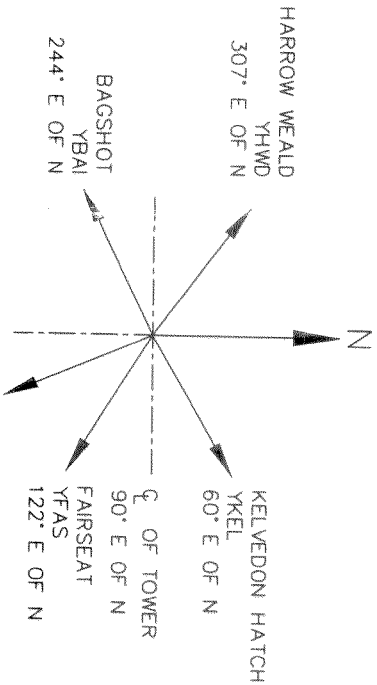

TOWER ORIENTATION

- NOTES
1. FURTHER INFORMATION ON AERIAL SYSTEMS IS HELD ON T.A.M.S. (TOWER ASSET MANAGEMENT SYSTEM) AND MAINTAINED BY THE DRAWING OFFICE. PHONE : 0141 220 7123 FOR MORE INFORMATION.
 2. AERIALS ON SITE MUST BE CODED TO ISIS DOCUMENT TMN/RSM/B132.
 3. STEELWORK USED TO TIE BACK MOUNTS TO COLUMN BANDS HAS NOT BEEN SHOWN ON THIS DRAWING. REFER TO INDIVIDUAL MOUNT DRAWINGS FOR DETAILS OF TIE-BACKS (STABILISER) STEELWORK.
 4. FOR MOST KINGPOST MOUNTS, STEELWORK DETAILS CAN BE FOUND ON DRAWING WL210305. OTHERWISE WL DRG NO. UNKNOWN.

DRN HD (P/PCO)		ANY MODIFICATION TO THE DRAWING OR THE USE OF ALTERNATIVE ITEMS TO THOSE SPECIFIED MUST BE AGREED WITH THE DESIGNER.		DIMENSIONS IN mm UNLESS OTHERWISE STATED		© British Telecommunications plc 1996		DO NOT SCALE		ORIGINAL SCALE 1:50	
A1	CKD	CERTIFICATION		UPDATED FROM TAMS INFO. AIR CONDITIONING CAGING REMOVED. TIE BACK BRACING ADDED.		F		LONDON TELECOM TOWER		REFERENCES	
A2	DESIGNER	CLIENT		FINISH		S.A.D.		GENERAL ARRANGEMENT		OF TOWER	
DATE 29/08/96		AMENDMENT		ISSUE		BT OPERATE		ABE3A1		WL 300808	
										SHT 08 OF 12	
										LAST SURVEY 18/09/12	