
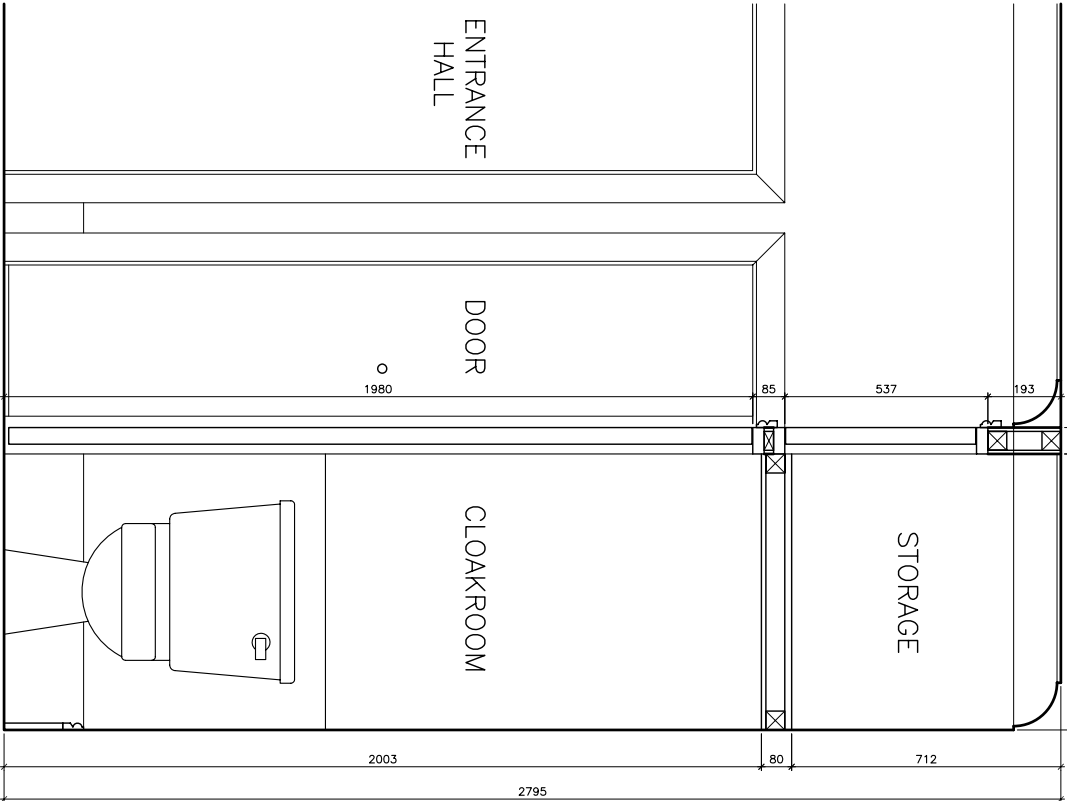


WC AND BASIN CONNECTED TO 'SANIFLO' WHICH DISCHARGES INTO SOIL & VENT PIPE LOCATED WITHIN THE KITCHEN BEHIND THE UNITS.

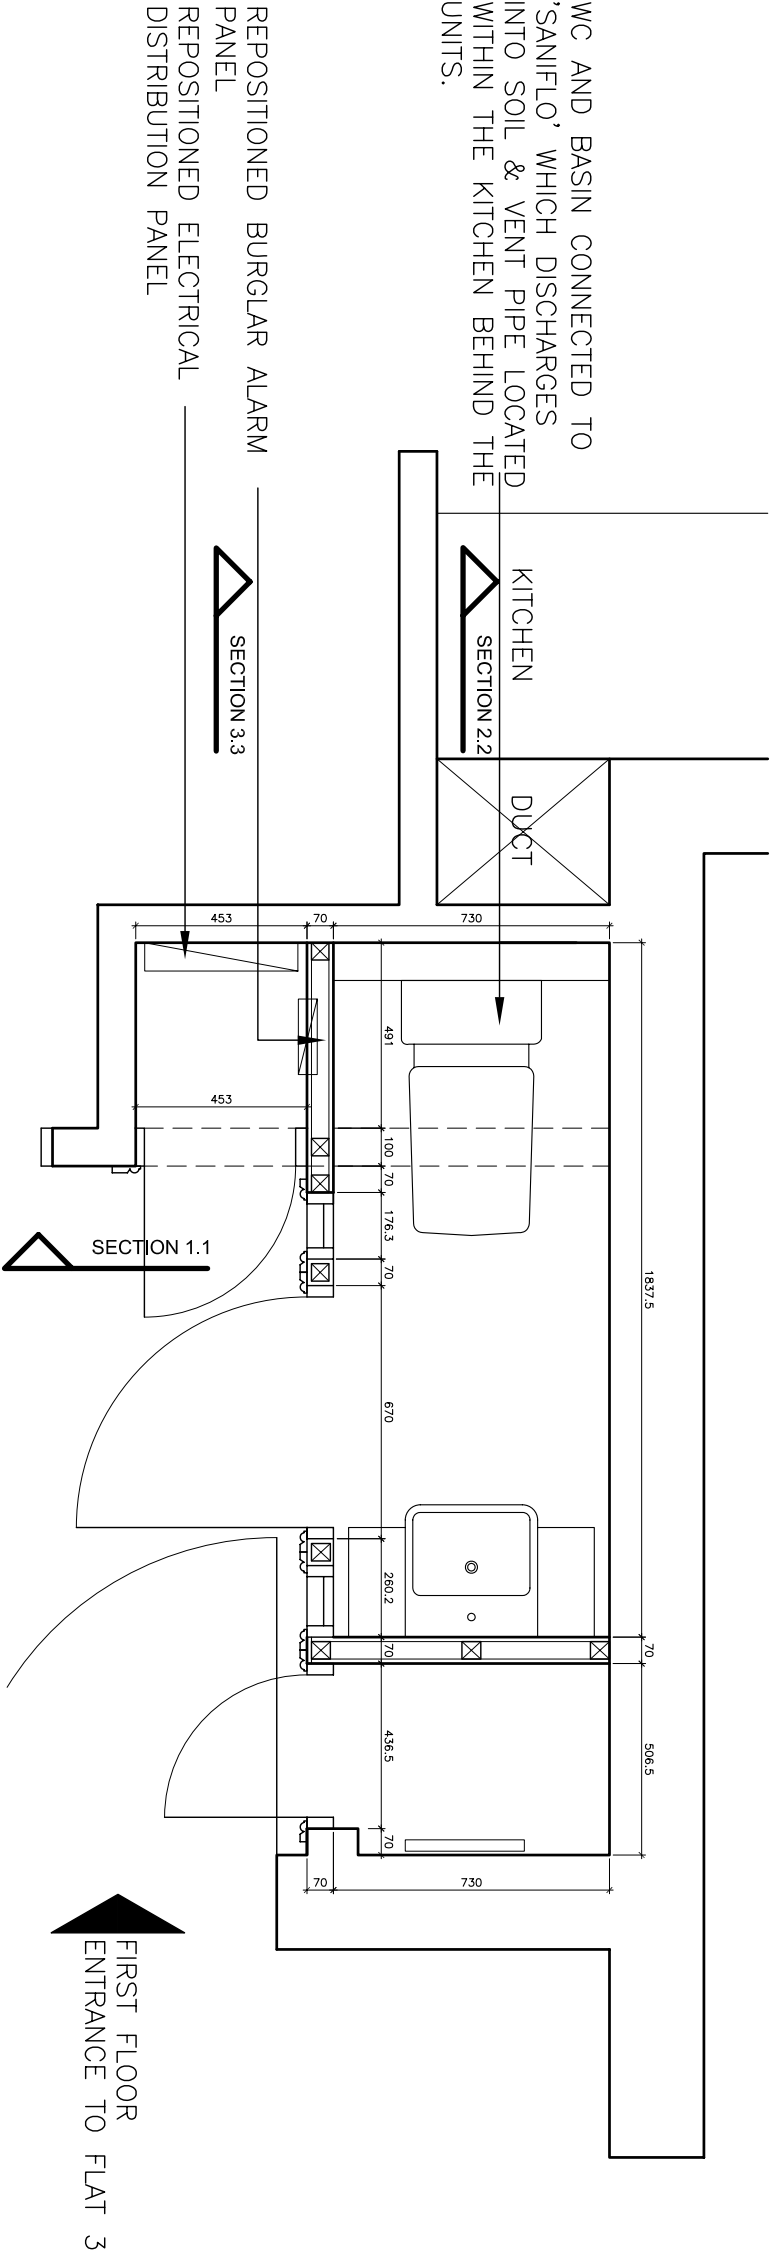

|   |     |                                                                                |            |               |          |                              |       |
|---|-----|--------------------------------------------------------------------------------|------------|---------------|----------|------------------------------|-------|
| <b>MADHU CHHIPA ASSOCIATES</b><br>Architects & Designers<br>180 THE RIDGEWAY, NORTH HARROW<br>MIDDLESEX, HA2 7DD<br>Tel: 020-8427 4829 / 07947 804865<br>e-mail: madhuchhipa@gmail.com | No. | Revision                                                                       | Date       | No.           | Revision | Date                         | Notes |
|   | A   | WASHBASIN MOVED OPPOSITE WC AND CONSEQUENT CHANGES TO THE DOORS AND PANNELLING | 19.12.2013 |               |          |                              |       |
|   |     |                                                                                |            |               |          |                              |       |
| Project   |     | PROPOSED CLOAKROOM at                                                          |            | Drawing Title |          | PLAN/ SECTION 1.1 - PROPOSED |       |
| Flat 3, 21 Pond Street,Hempstead, London NW3   |     |                                                                                |            |               |          |                              |       |
| Scale   |     | 1:20 @ A3                                                                      |            | Drawn         |          | M/C                          |       |
| Date   |     | November 2013                                                                  |            | Checked       |          |                              |       |
|   |     |                                                                                |            | Drawing No.   |          | MCA325/02                    |       |
|   |     |                                                                                |            | Revision      |          | A                            |       |