

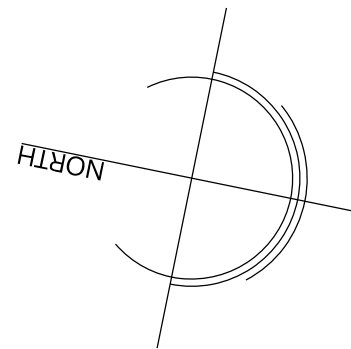
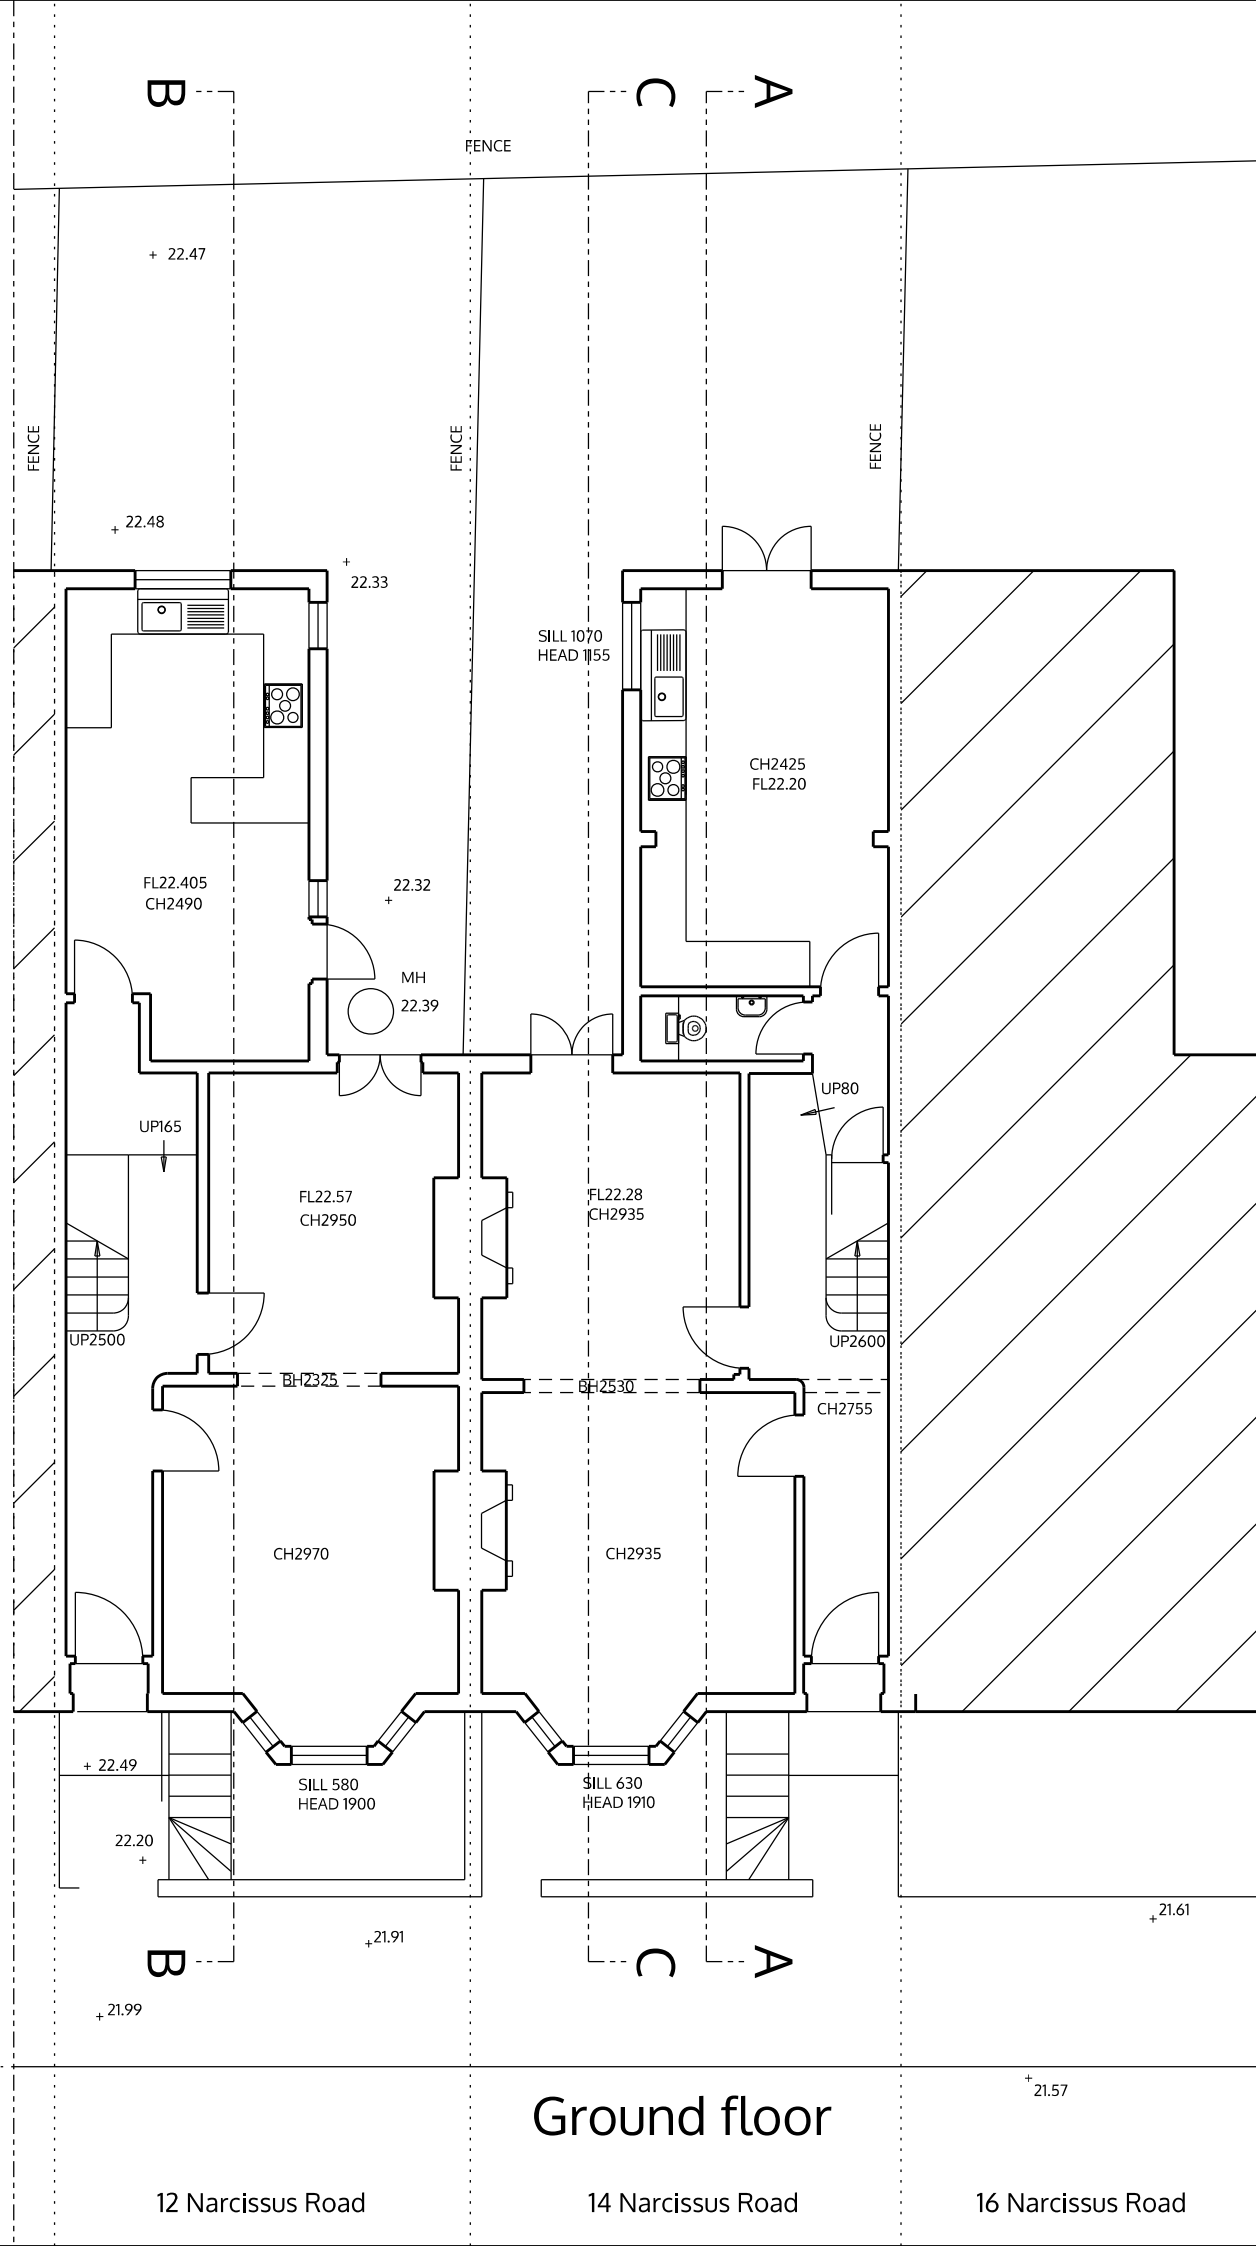


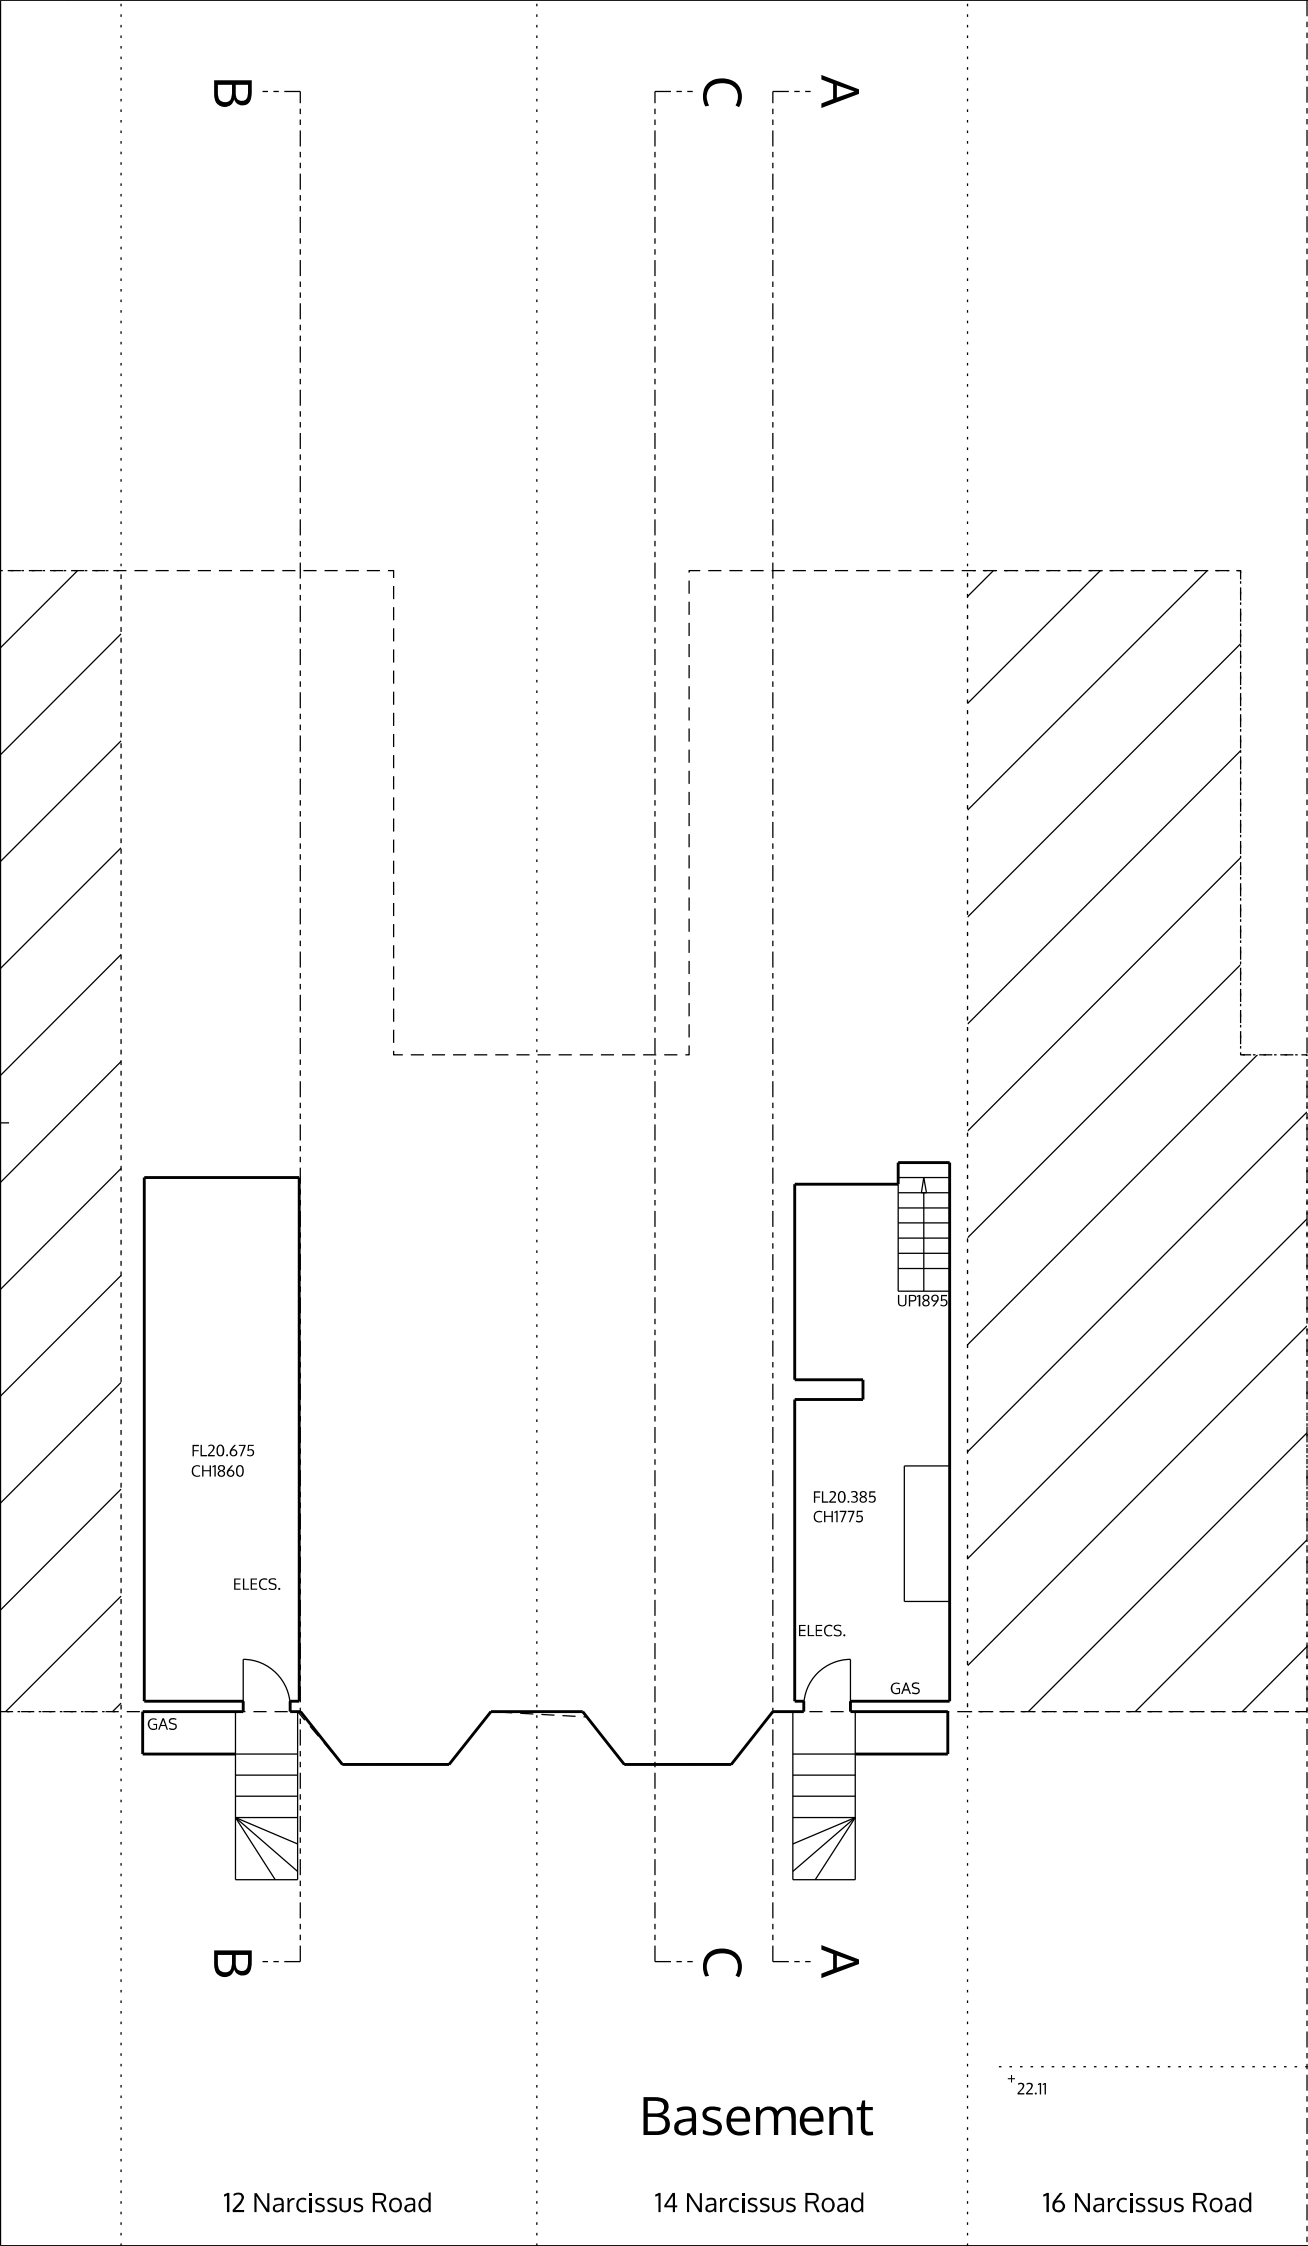

spaceAgent
Architects and Designers
London-Heidelberg-Barcelona-Brussels
spaceAgent Architects Limited is a RIBA Chartered Practice

Extension of family home
14 Narcissus Road
London NW6 1TH
Groat
14 Narcissus Road
London NW6 1TH
Basement and ground floor
as existing

planning only	
1:100 @A3 1:50 @A1	
Jan 2014	
mhamm	
NAR14_E01c	

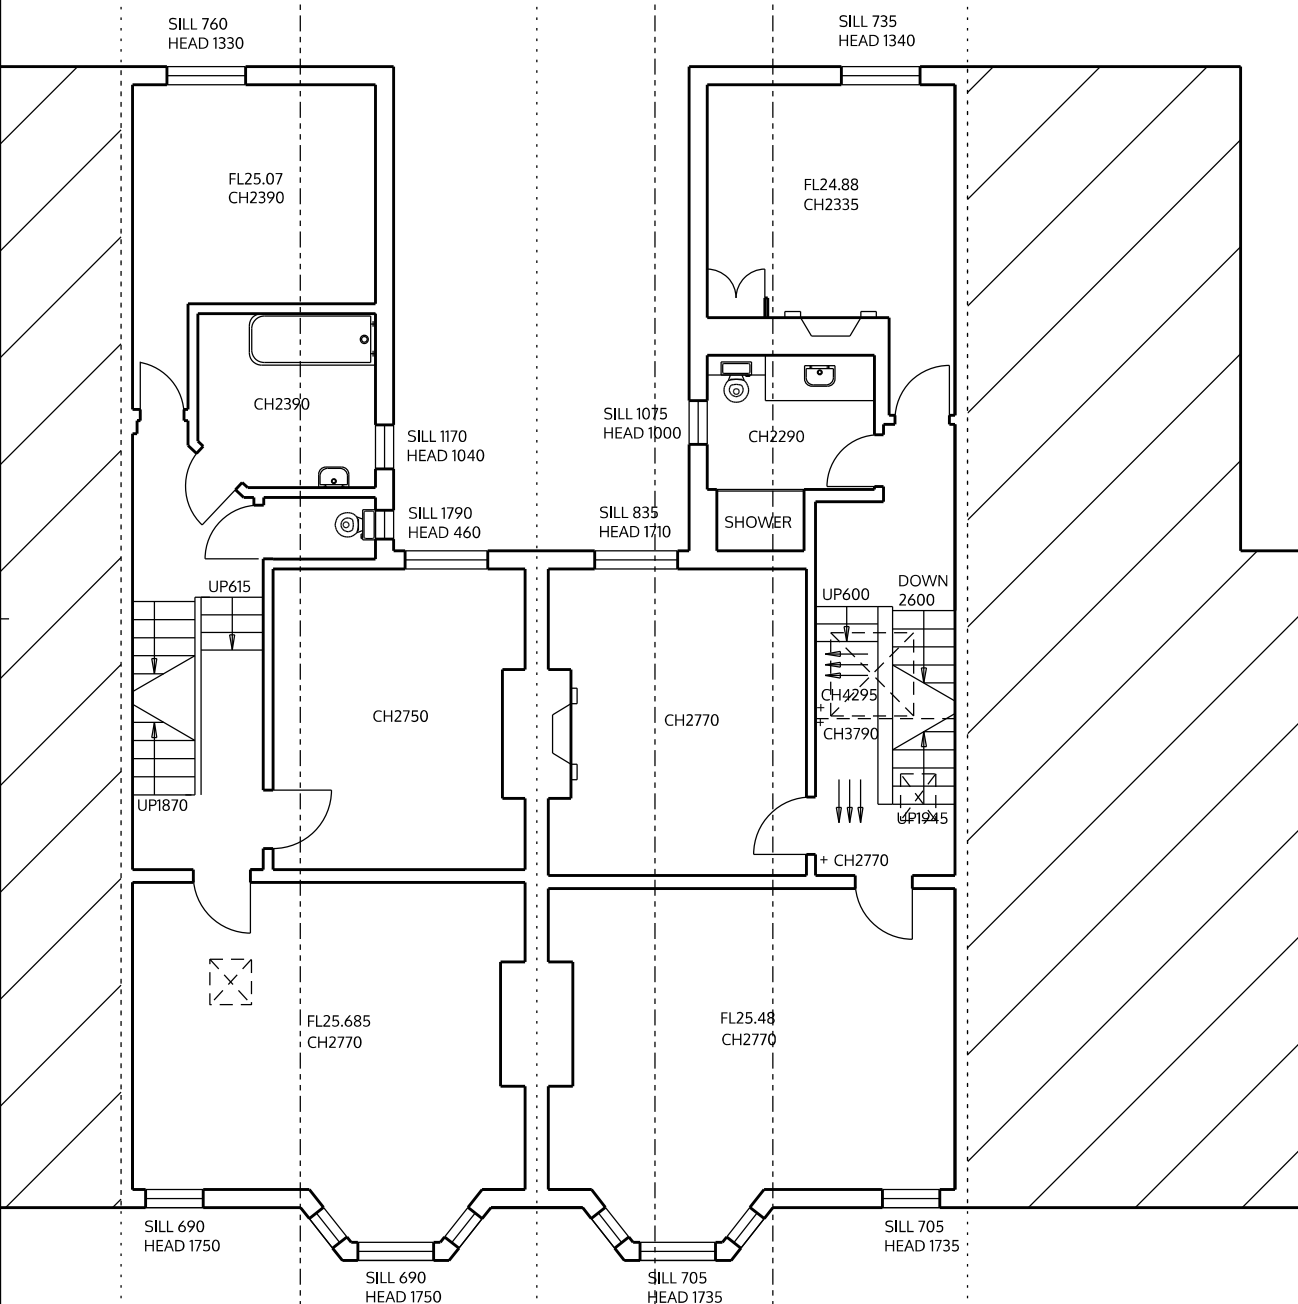


First floor

12 Narcissus Road

14 Narcissus Road

16 Narcissus Road

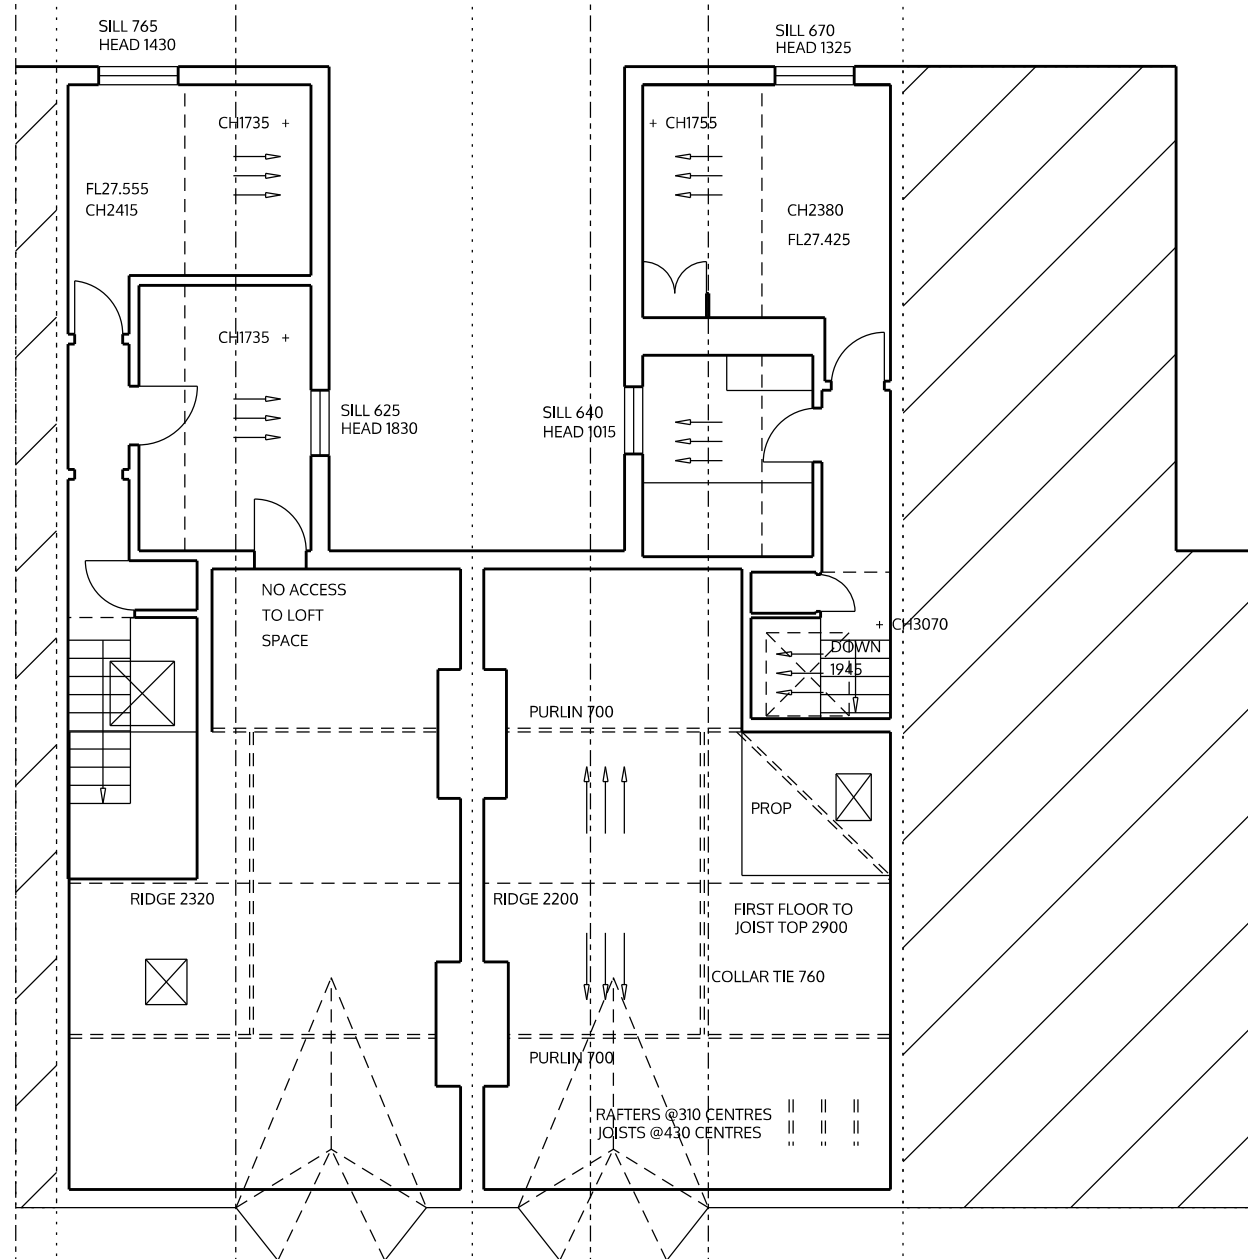


Second floor

12 Narcissus Road

14 Narcissus Road

16 Narcissus Road

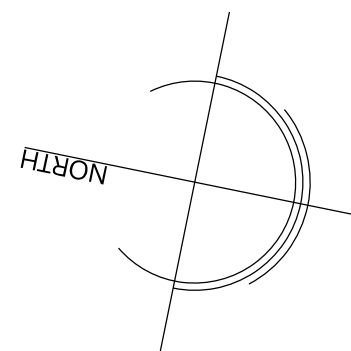[illegible]

spaceAgent



Architects and Designers mail@spaceagent.com
London-Heidelberg-Barcelona-Brussels spaceagent.com
spaceAgent Architects Limited is a RIBA Chartered Practice

Extension of family home
14 Narcissus Road
London NW6 1TH

Groat
14 Narcissus Road
London NW6 1TH

First and second floor
as existing

planning only

1:100 @A3
1:50 @A1

Jan 2014

mhamm

NAR14_E02c



14 Narcissus Road

12 Narcissus Road

Rear elevation

30.000m
28.000m
26.000m
24.000m
22.000m
20.000m



12 Narcissus Road

14 Narcissus Road

Front elevation

no. drawn date scale status title client project © ALL COPYRIGHTS RESERVED m 0 1 2 3 4 5 ALL DIMENSIONS TO BE CHECKED ON SITE

spaceAgent
Architects and Designers mail@spaceagent.com
London-Heidelberg-Barcelona-Brussels spaceagent.com
spaceAgent Architects Limited is a RIBA Chartered Practice

Extension of family home
14 Narcissus Road
London NW6 1TH

Groat
14 Narcissus Road
London NW6 1TH

Main elevations
as existing


planning only

1:100 @A3
1:50 @A1

Jan 2014

mhamm

NAR14_E03c

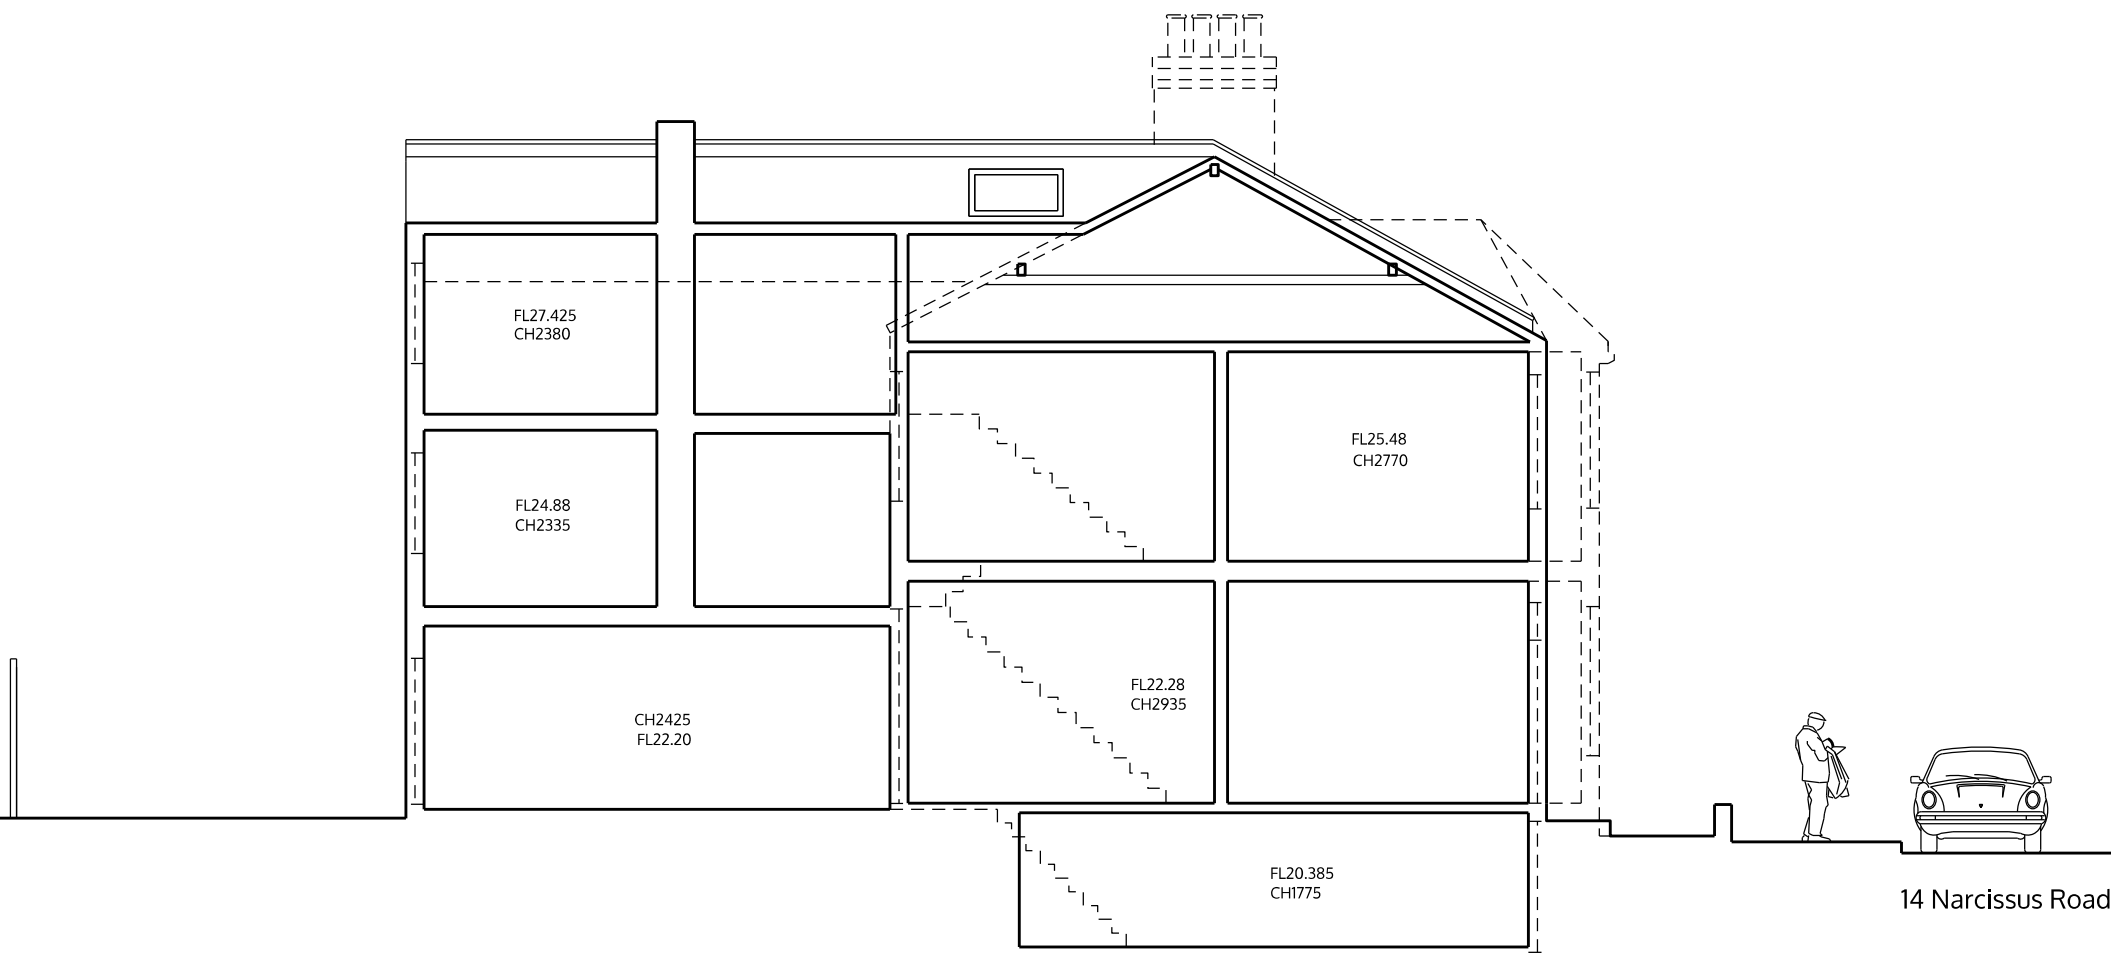

Section AA



no. drawn date scale status title client project

© ALL COPYRIGHTS RESERVED m 0 1 2 3 4 5 ALL DIMENSIONS TO BE CHECKED ON SITE

spaceAgent
Architects and Designers
London-Heidelberg-Barcelona-Brussels
spaceAgent Architects Limited is a RIBA Chartered Practice

mail@spaceagent.com
spaceagent.com
Extension of family home
14 Narcissus Road
London NW6 1TH
Groat
14 Narcissus Road
London NW6 1TH
Section AA
as existing

planning only	
	1:100 @A3 1:50 @A1
	Jan 2014
	mhamm
NAR14_E04c	

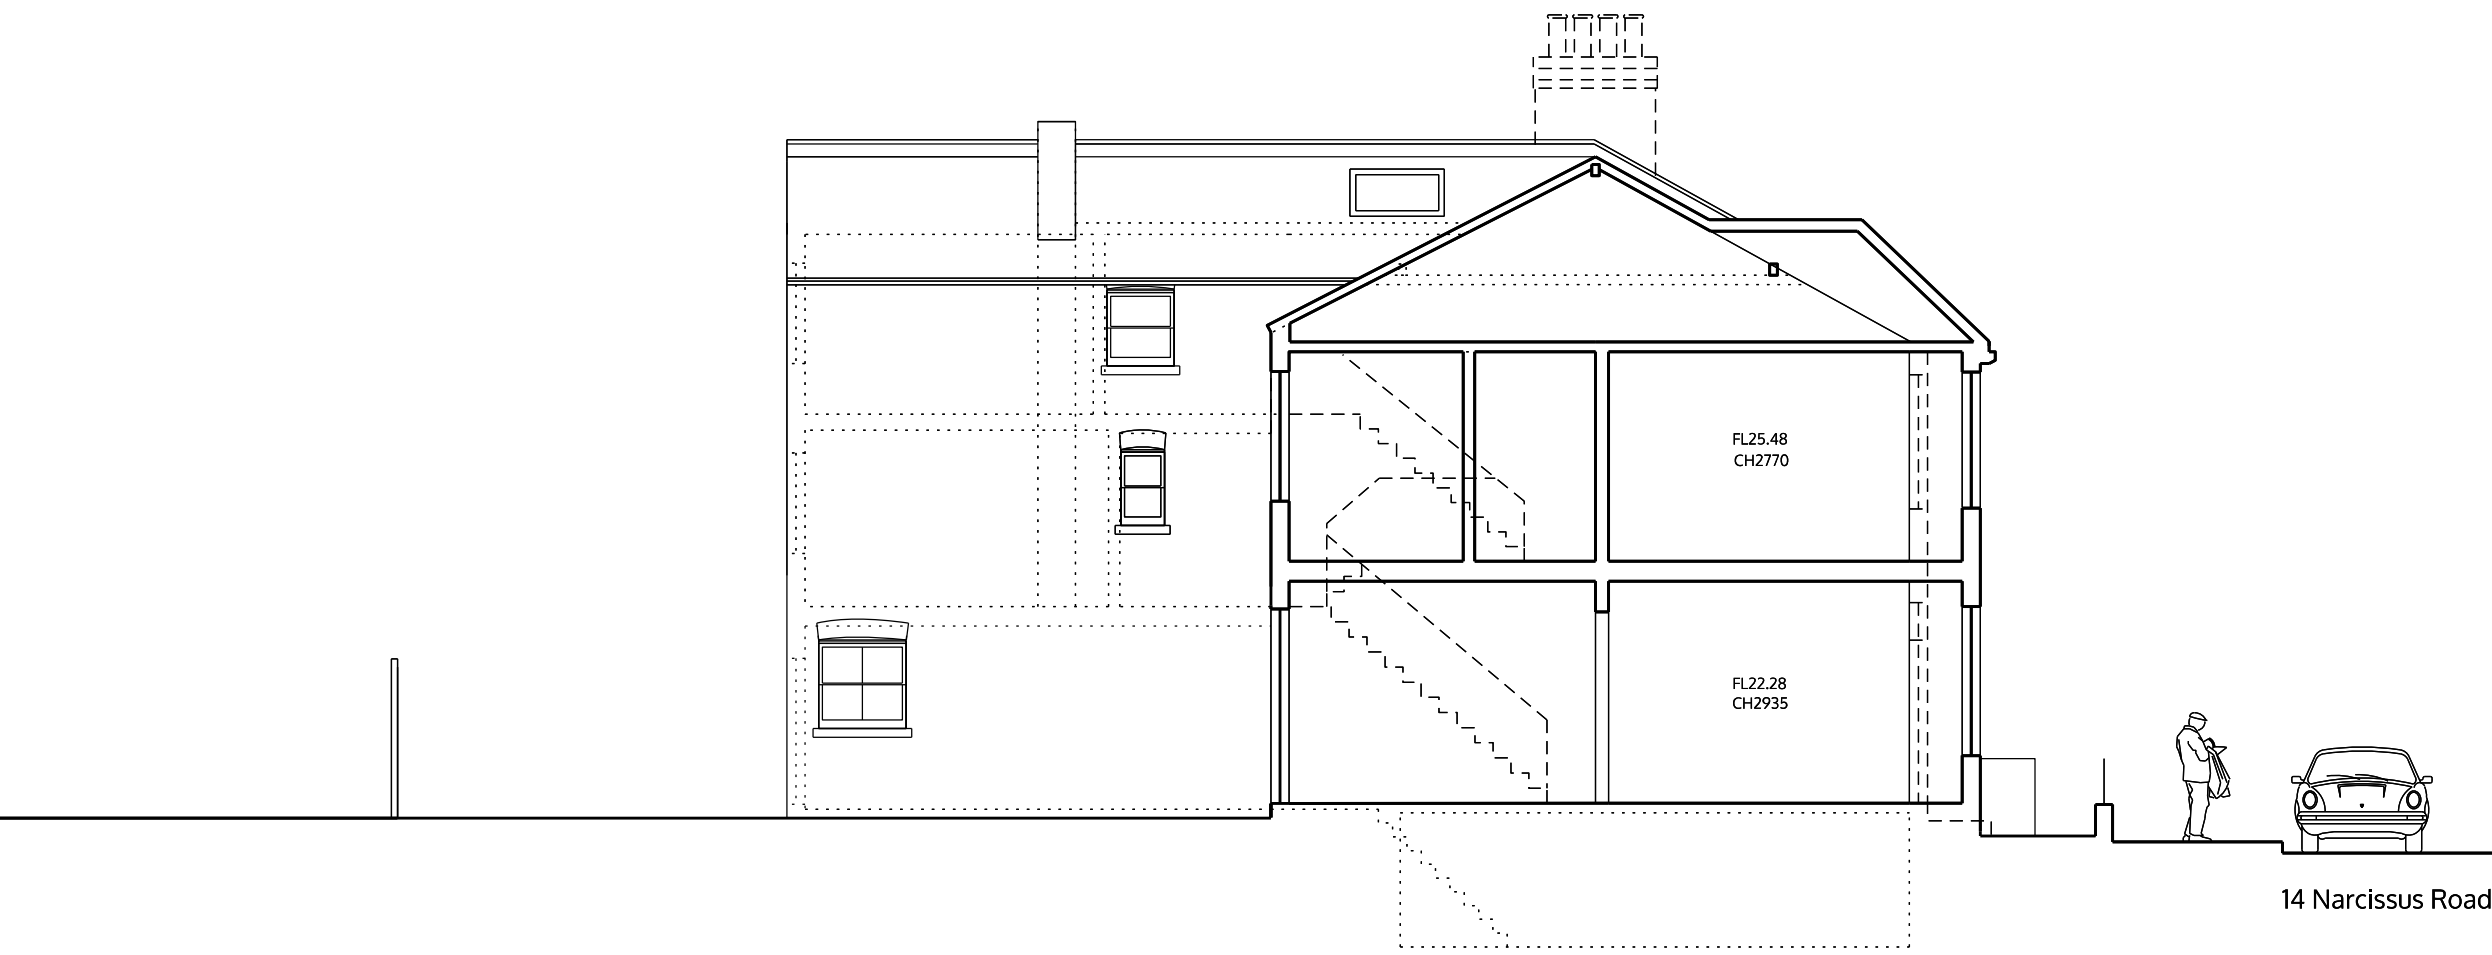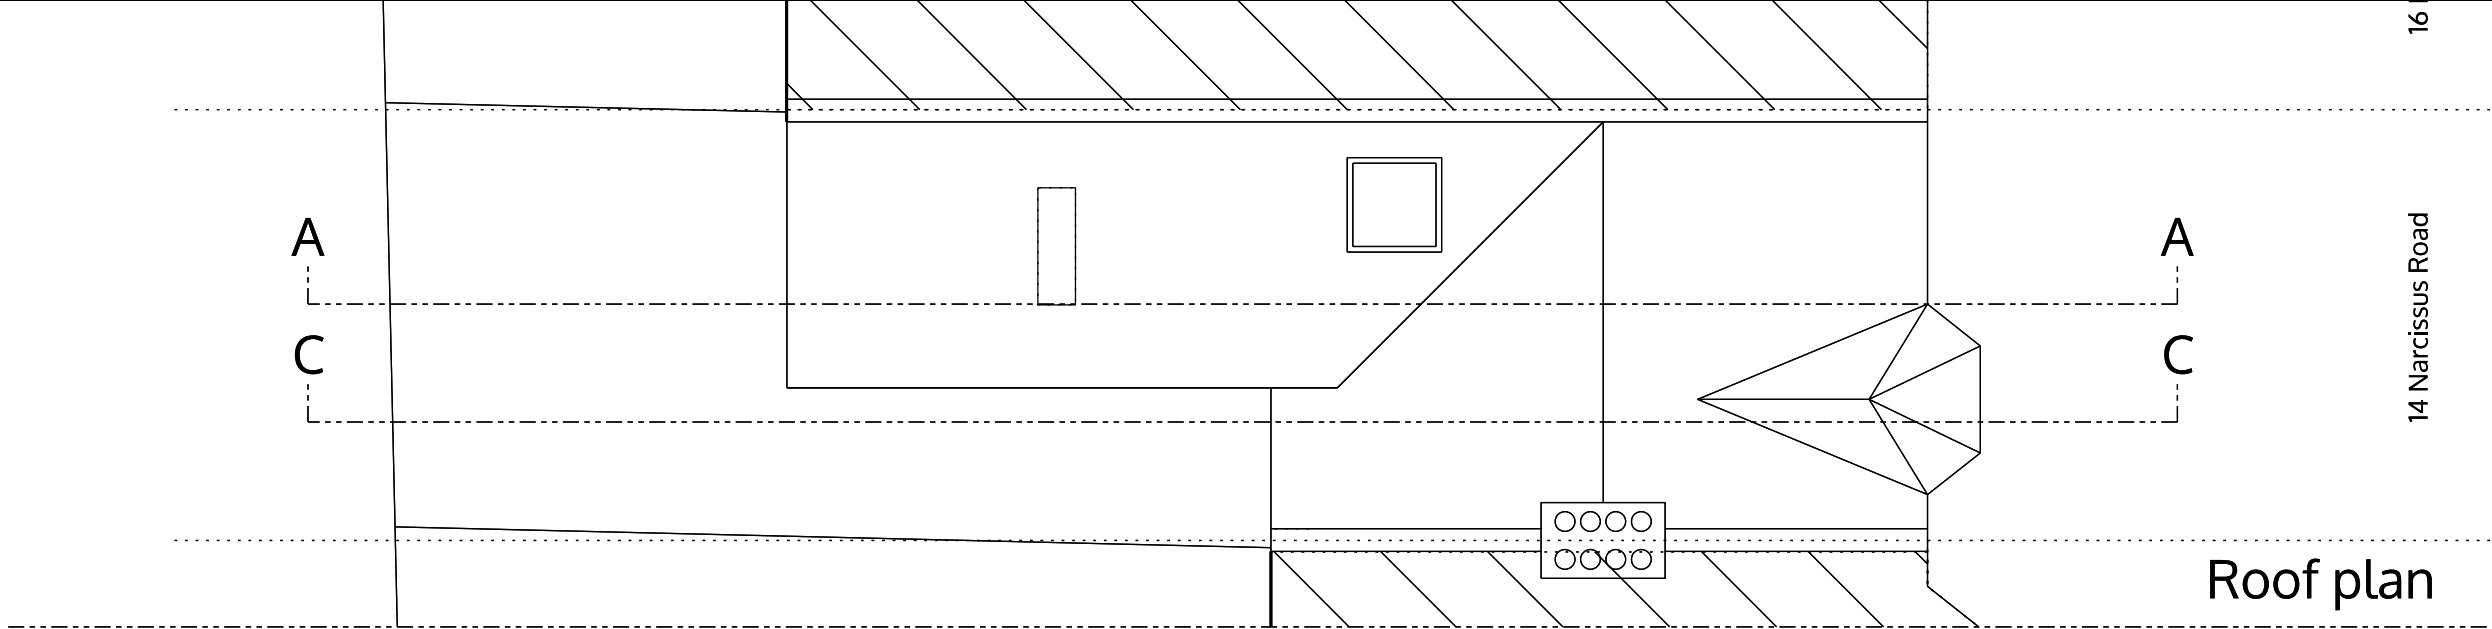

Section CC

no.

drawn

date

scale

status

title

client

project

© ALL COPYRIGHTS RESERVED

m 0

1

2

3

4

5

ALL DIMENSIONS TO BE CHECKED ON SITE

LEGEND

demolition

existing walls

new walls

spaceAgent

Architects and Designers
London-Heidelberg-Barcelona-Brussels
spaceAgent Architects Limited is a RIBA Chartered Practice

mail@spaceagent.com
spaceagent.com

Extension of family home
14 Narcissus Road
London NW6 1TH

Groat
14 Narcissus Road
London NW6 1TH

Section CC and roof plan
as existing

planning only

1:100 @A3
1:50 @A1

Jan 2014

mhamm

NAR14_E05c