


Top Floor Plan as
Approved
2013/0163/P

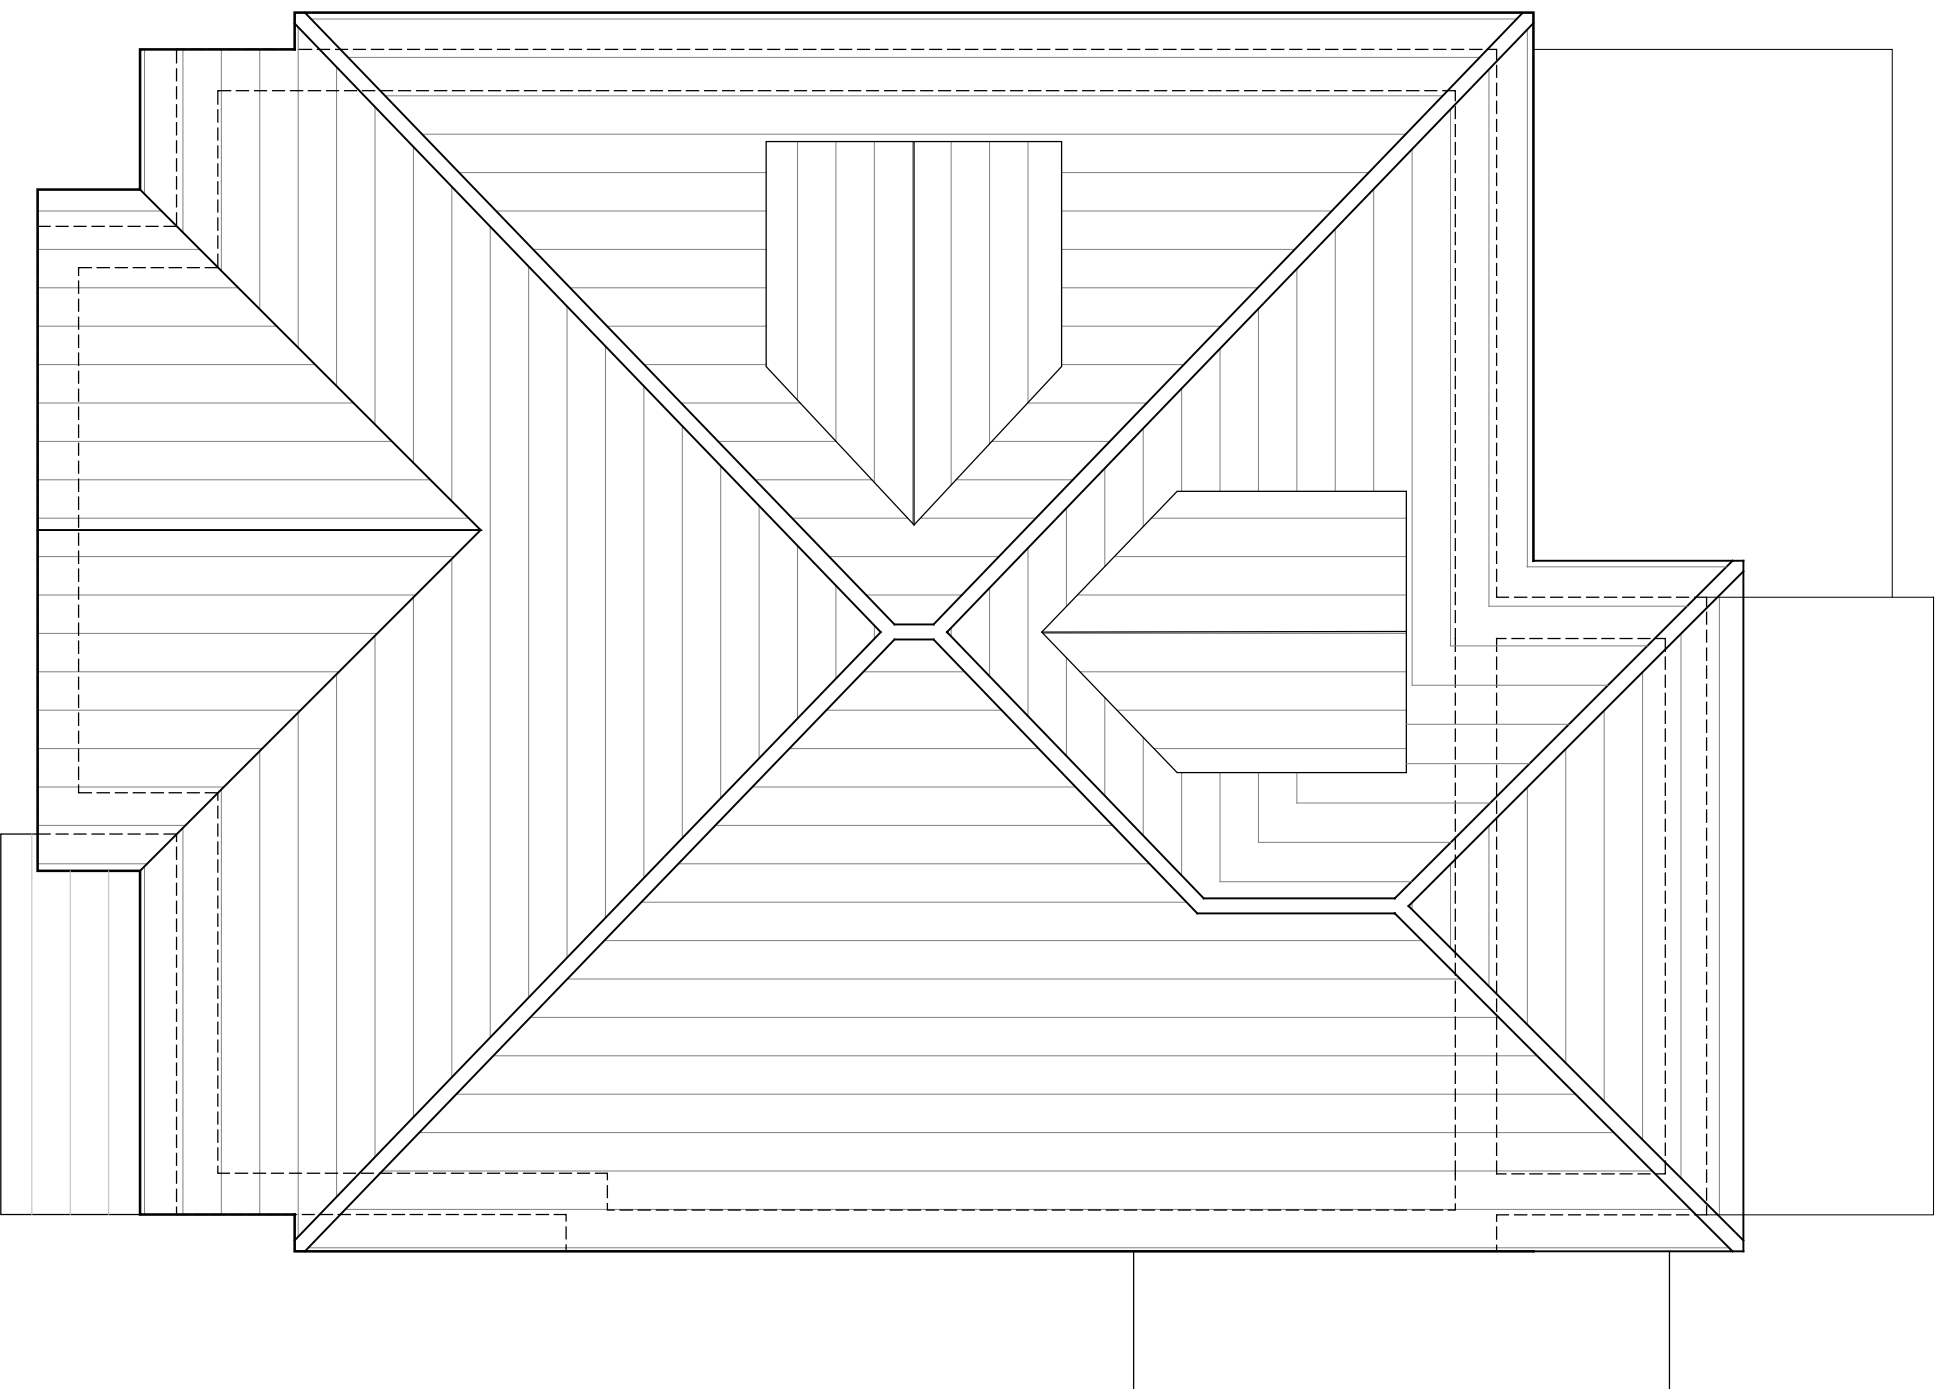


Roof Plan Plan as
Approved
2013/0163/P


Frot elevation as
Approved 2013/0163/P

Window
Levels

15
MAKEPEACE
AVENUE


19
MAKEPEACE
AVENUE

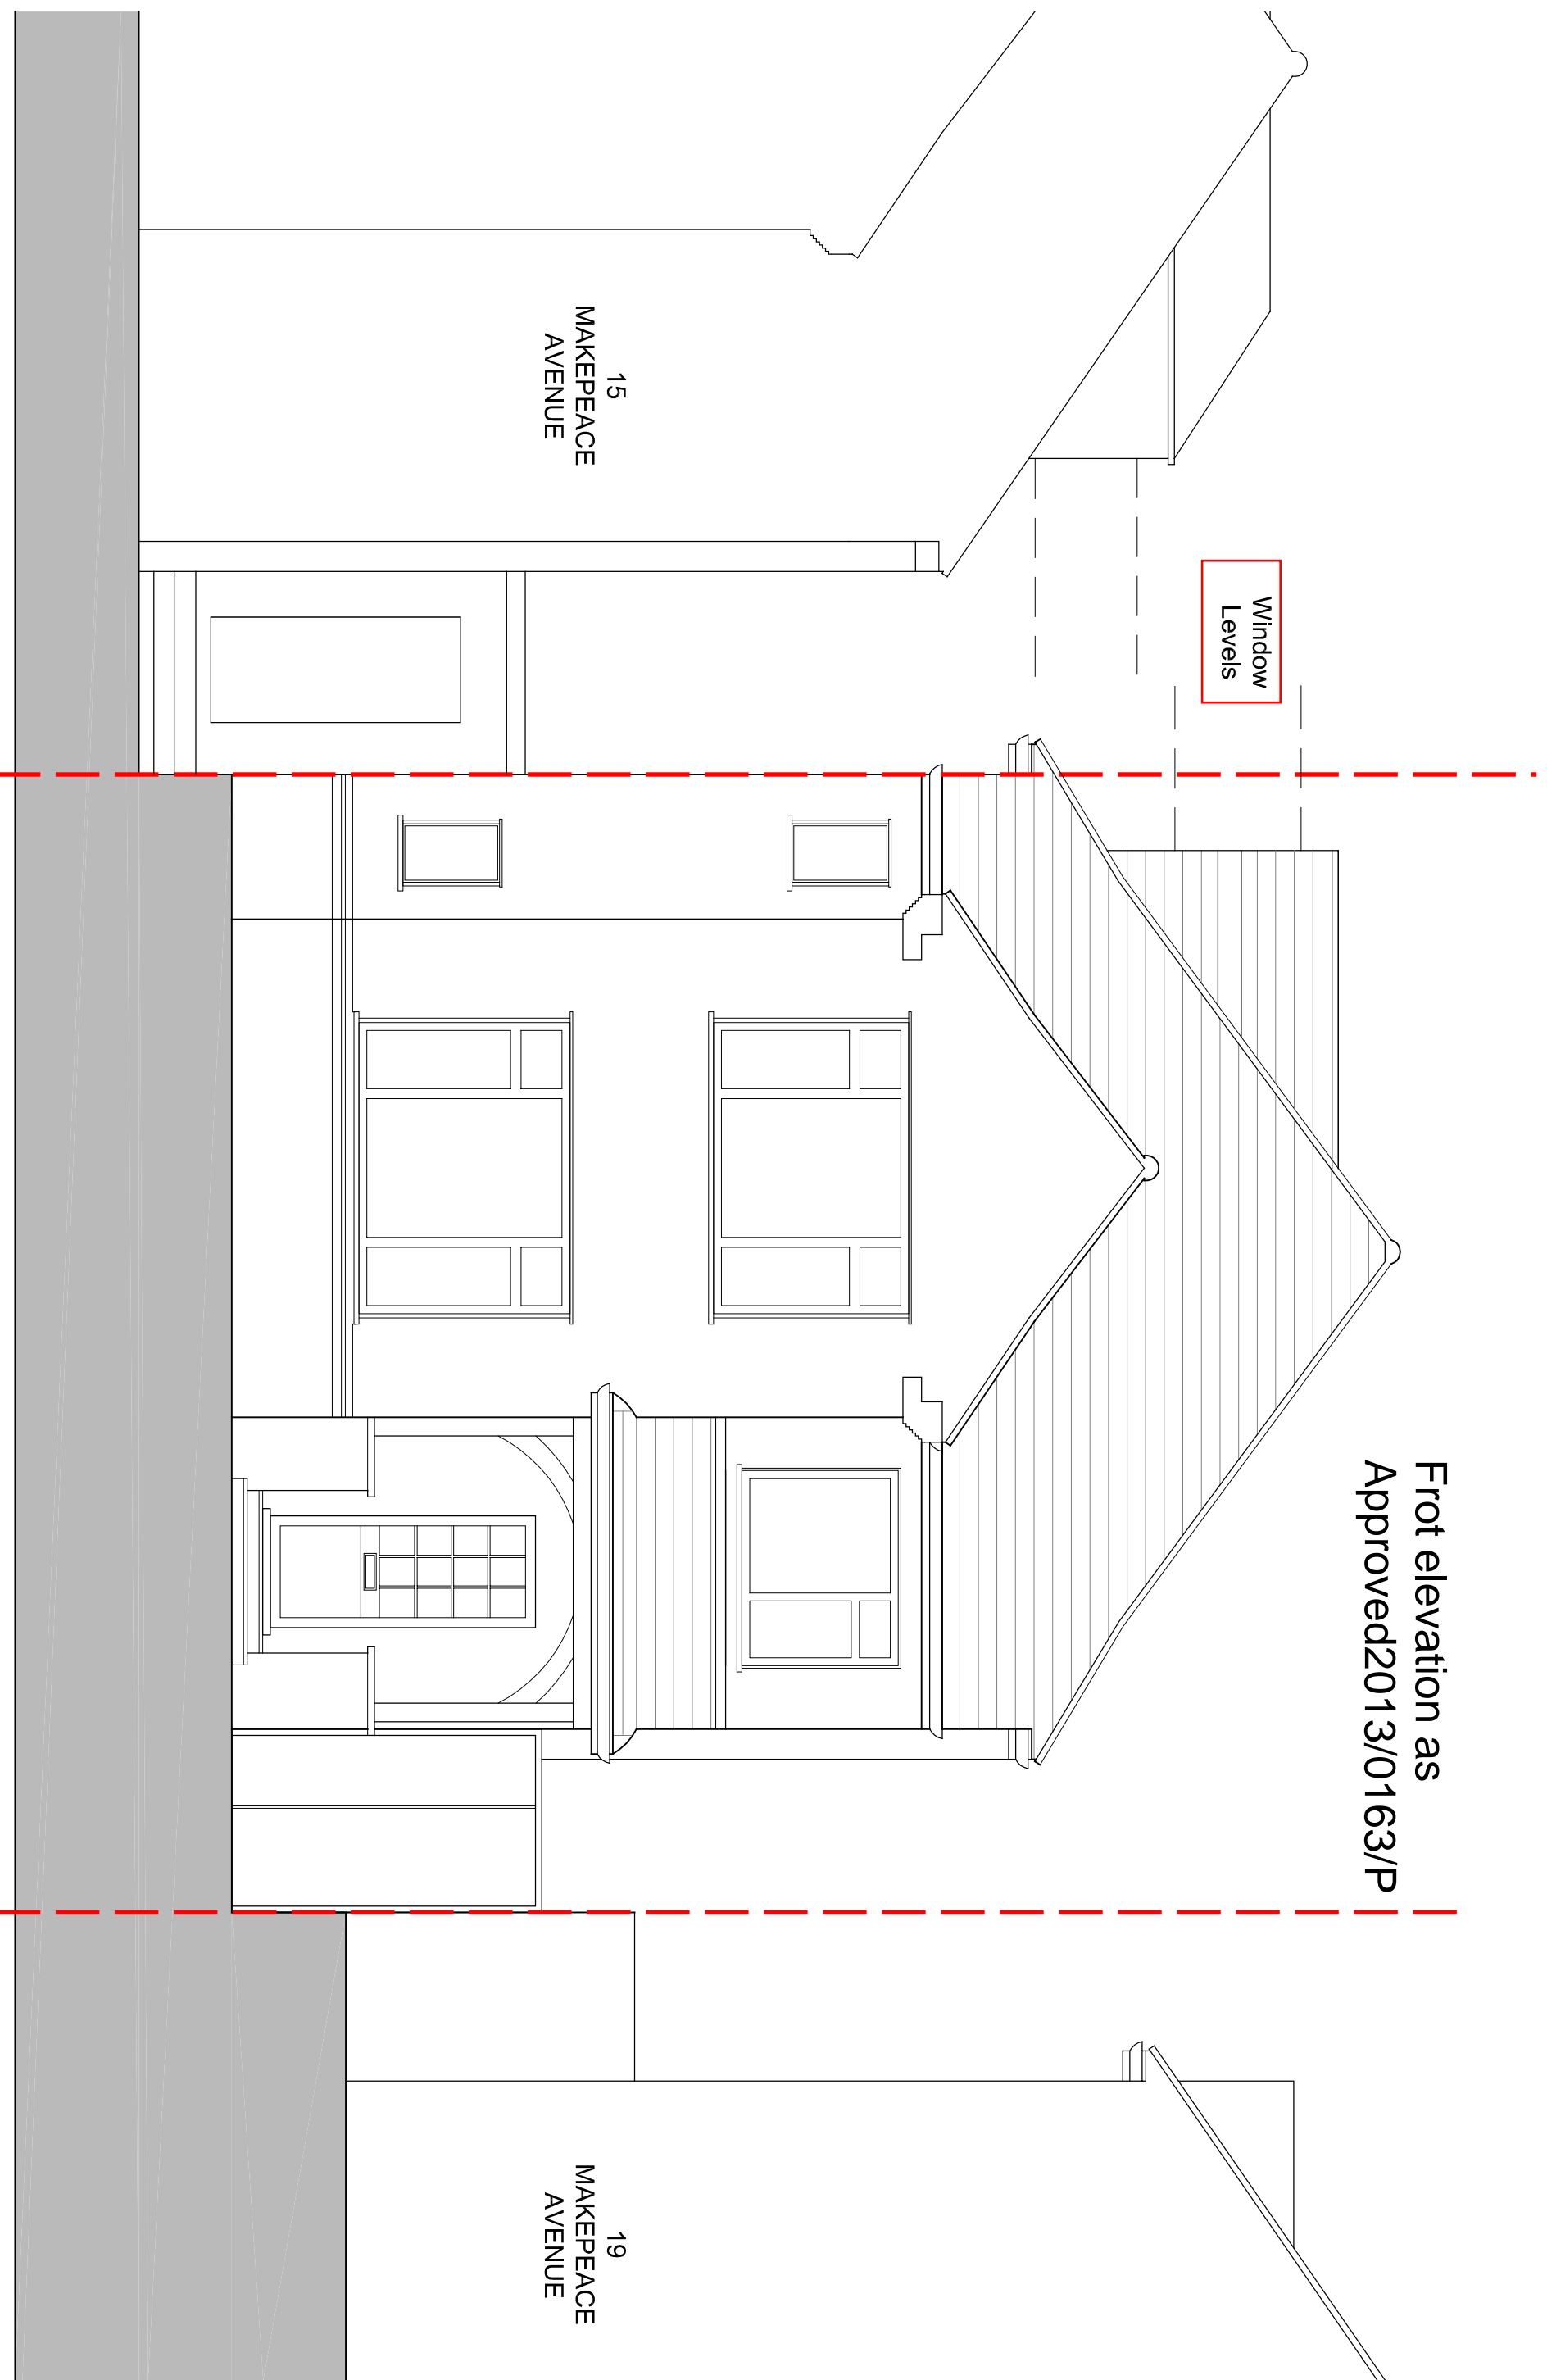


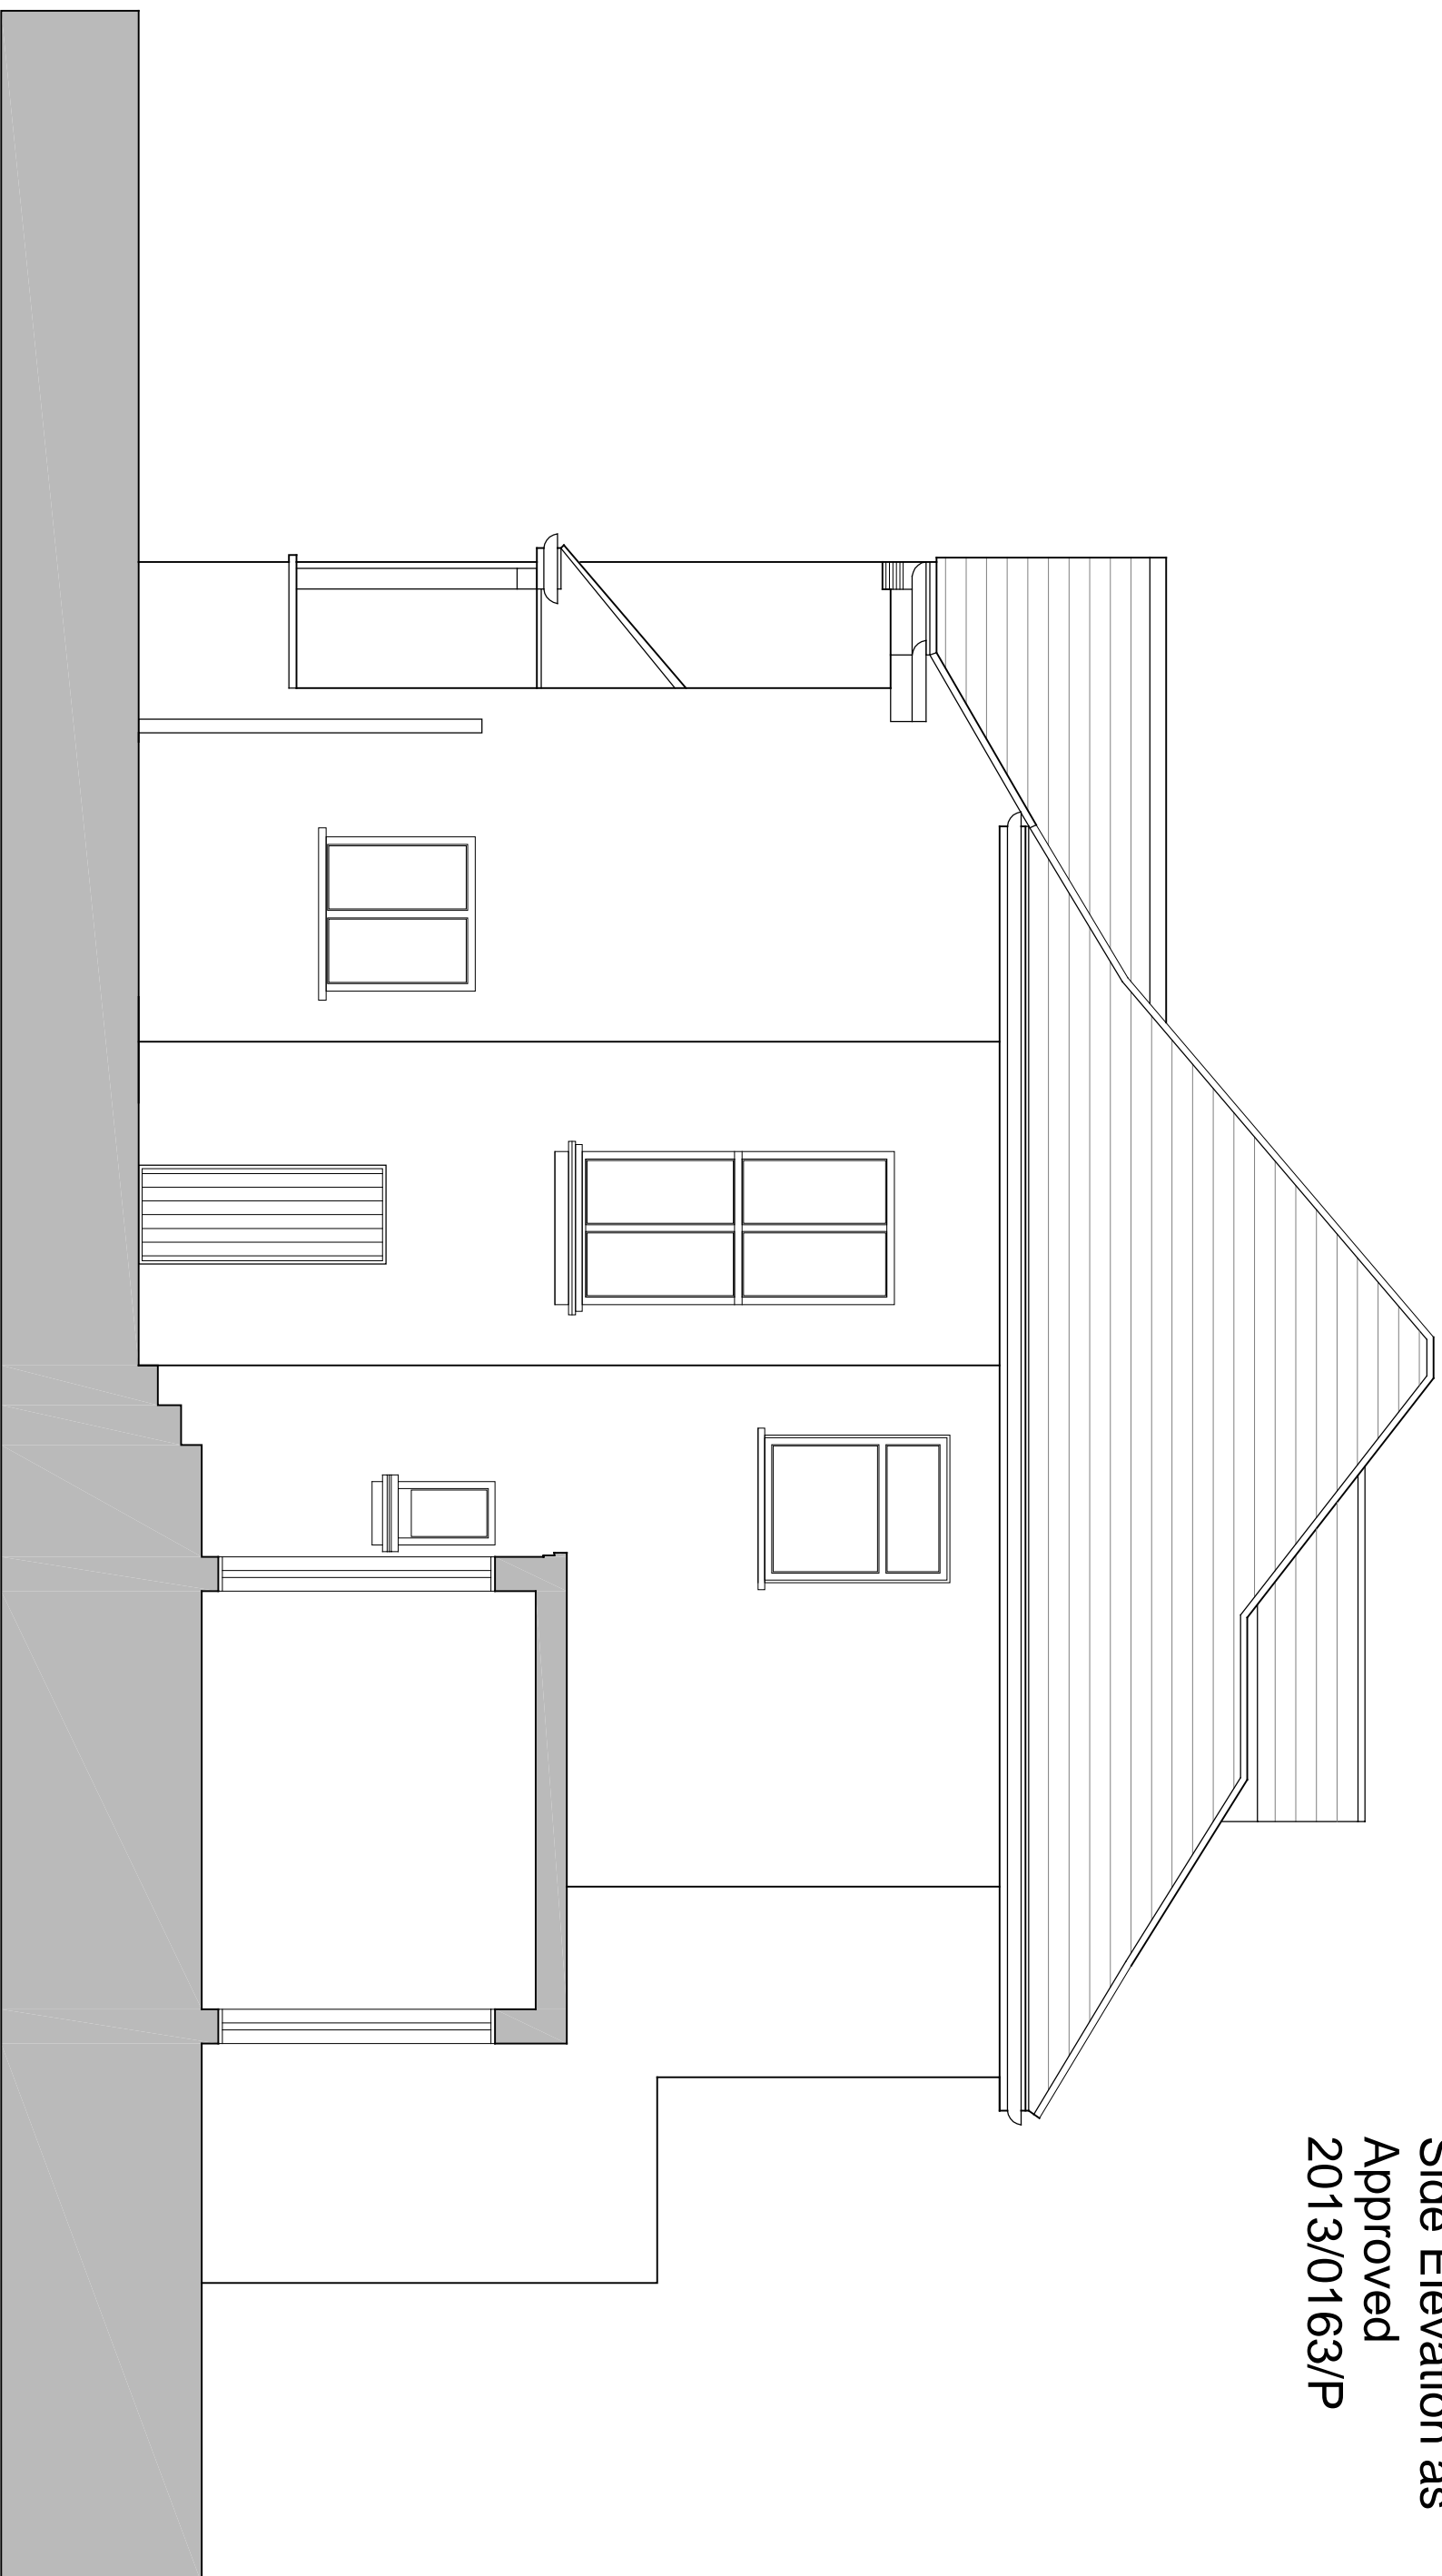


Side Elevation as
Approved
2013/0163/P

Rear elevation as
Approved
2013/0163/P

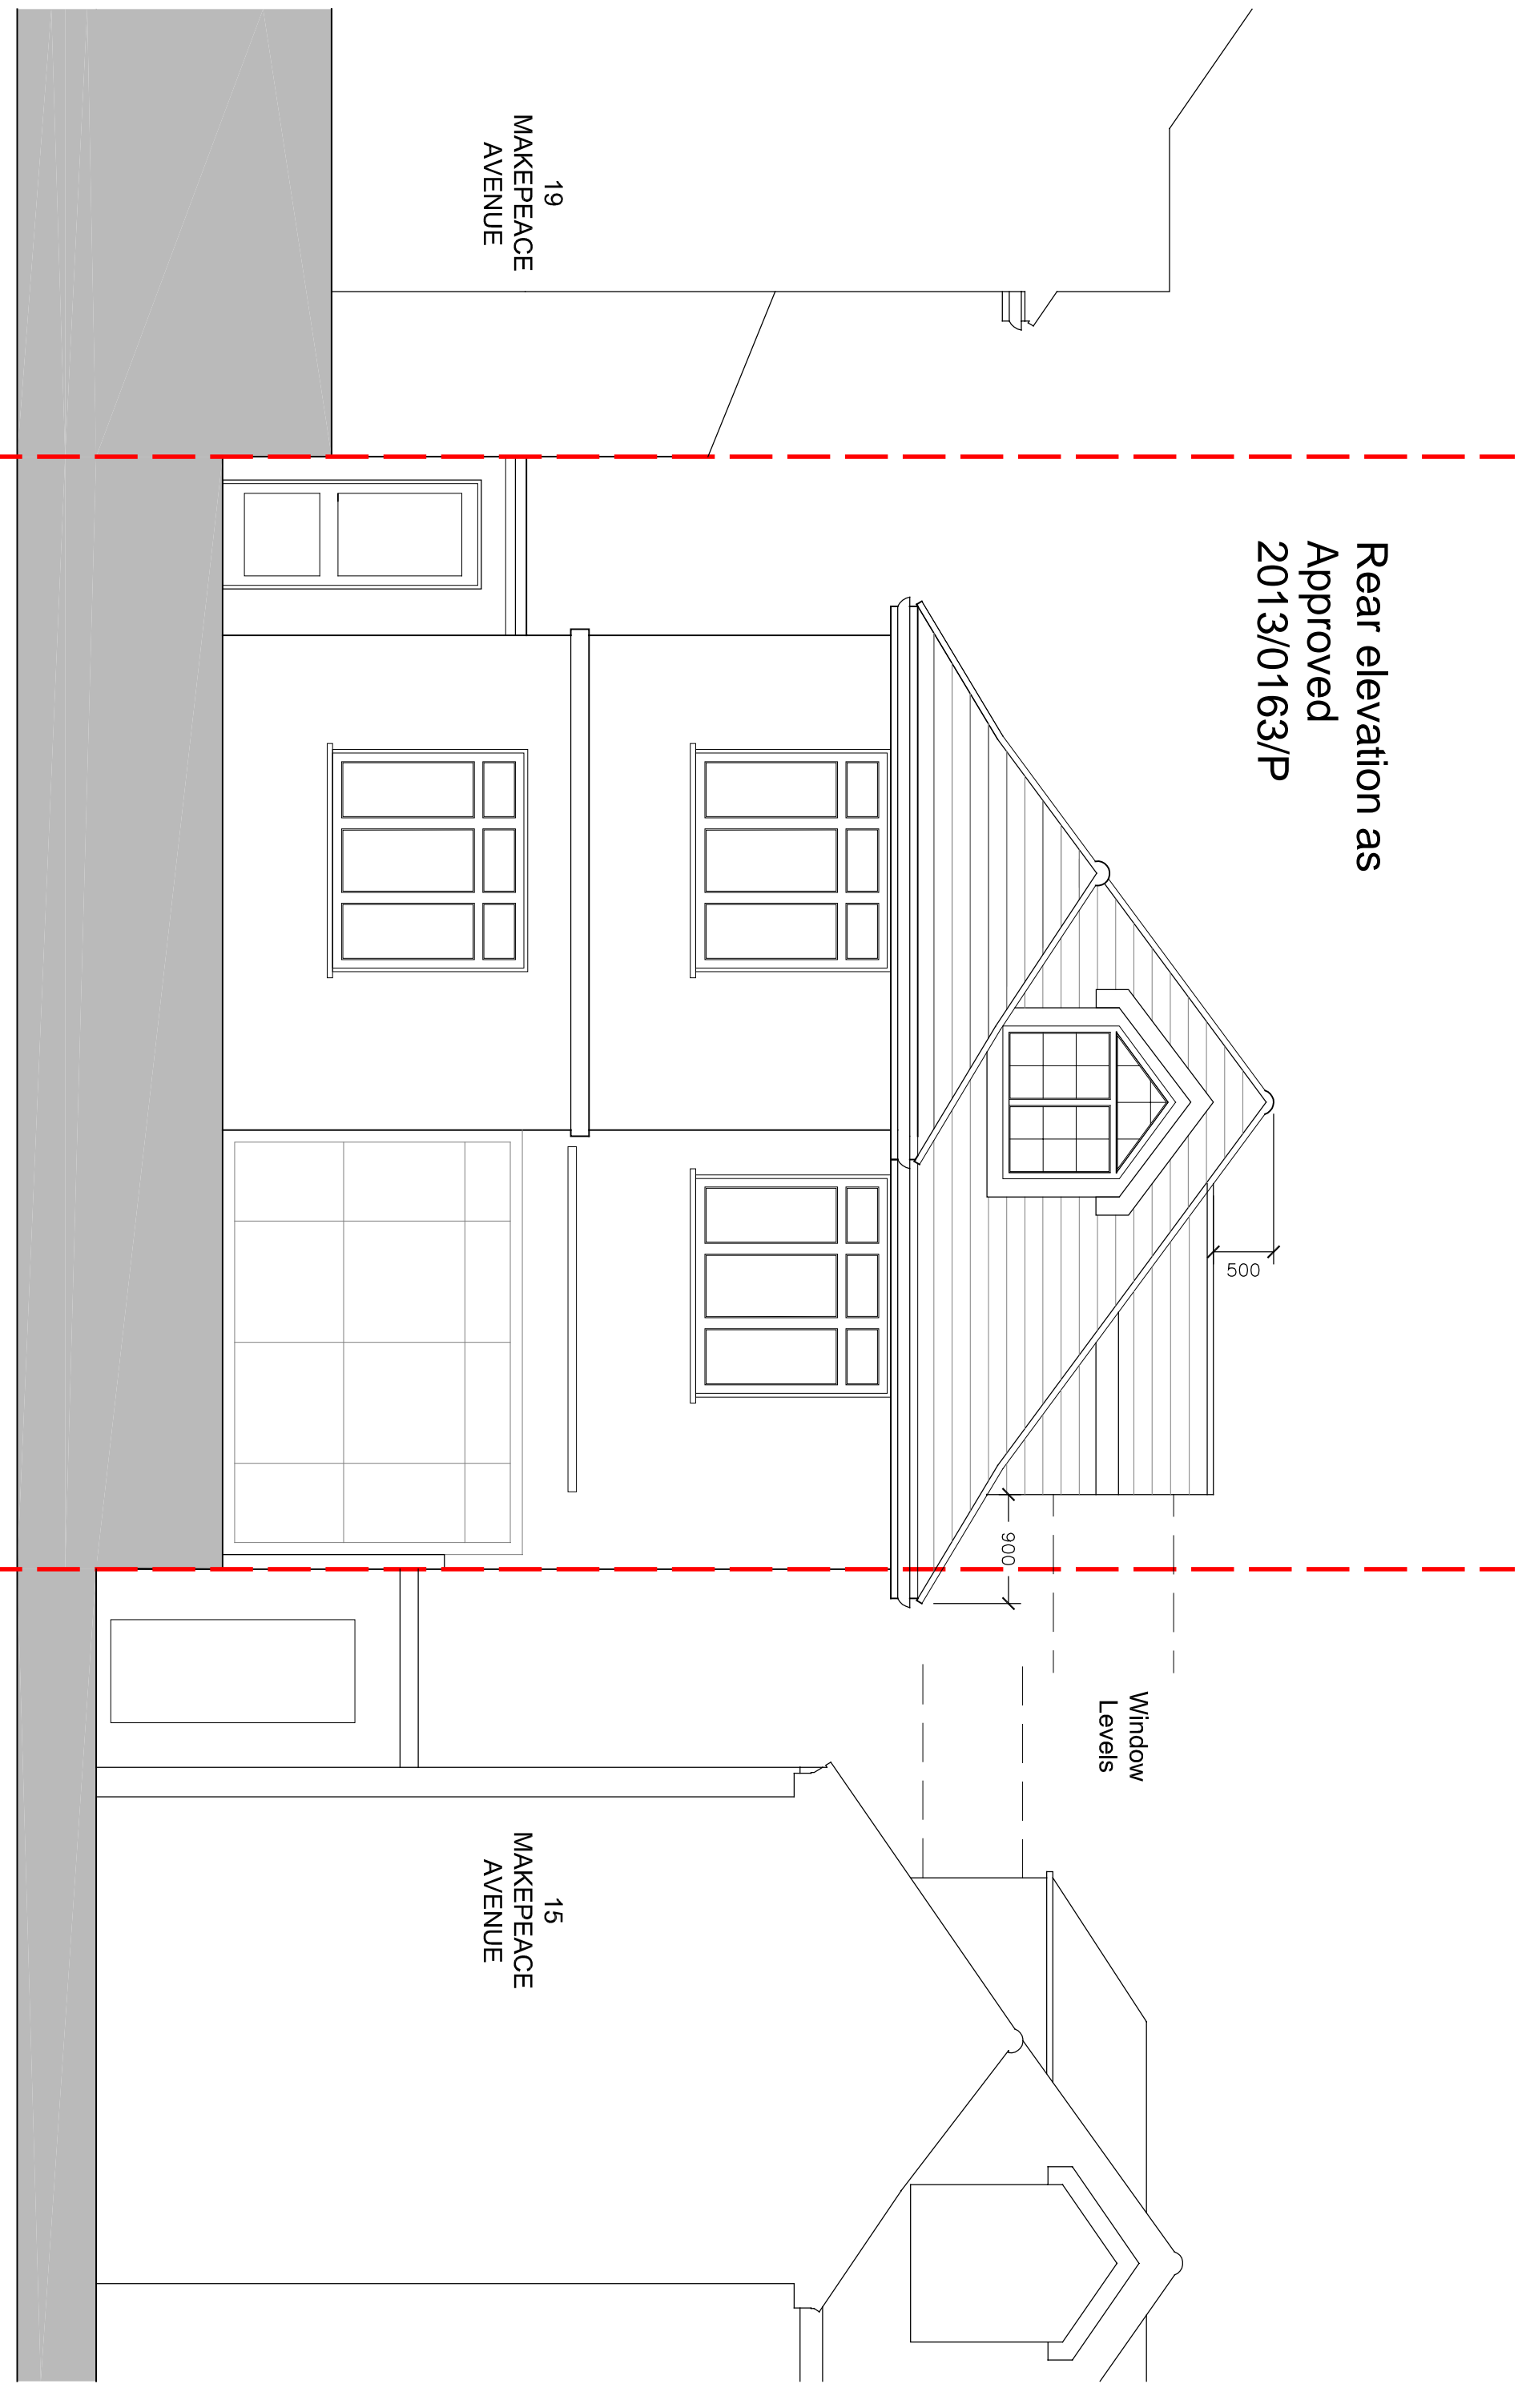


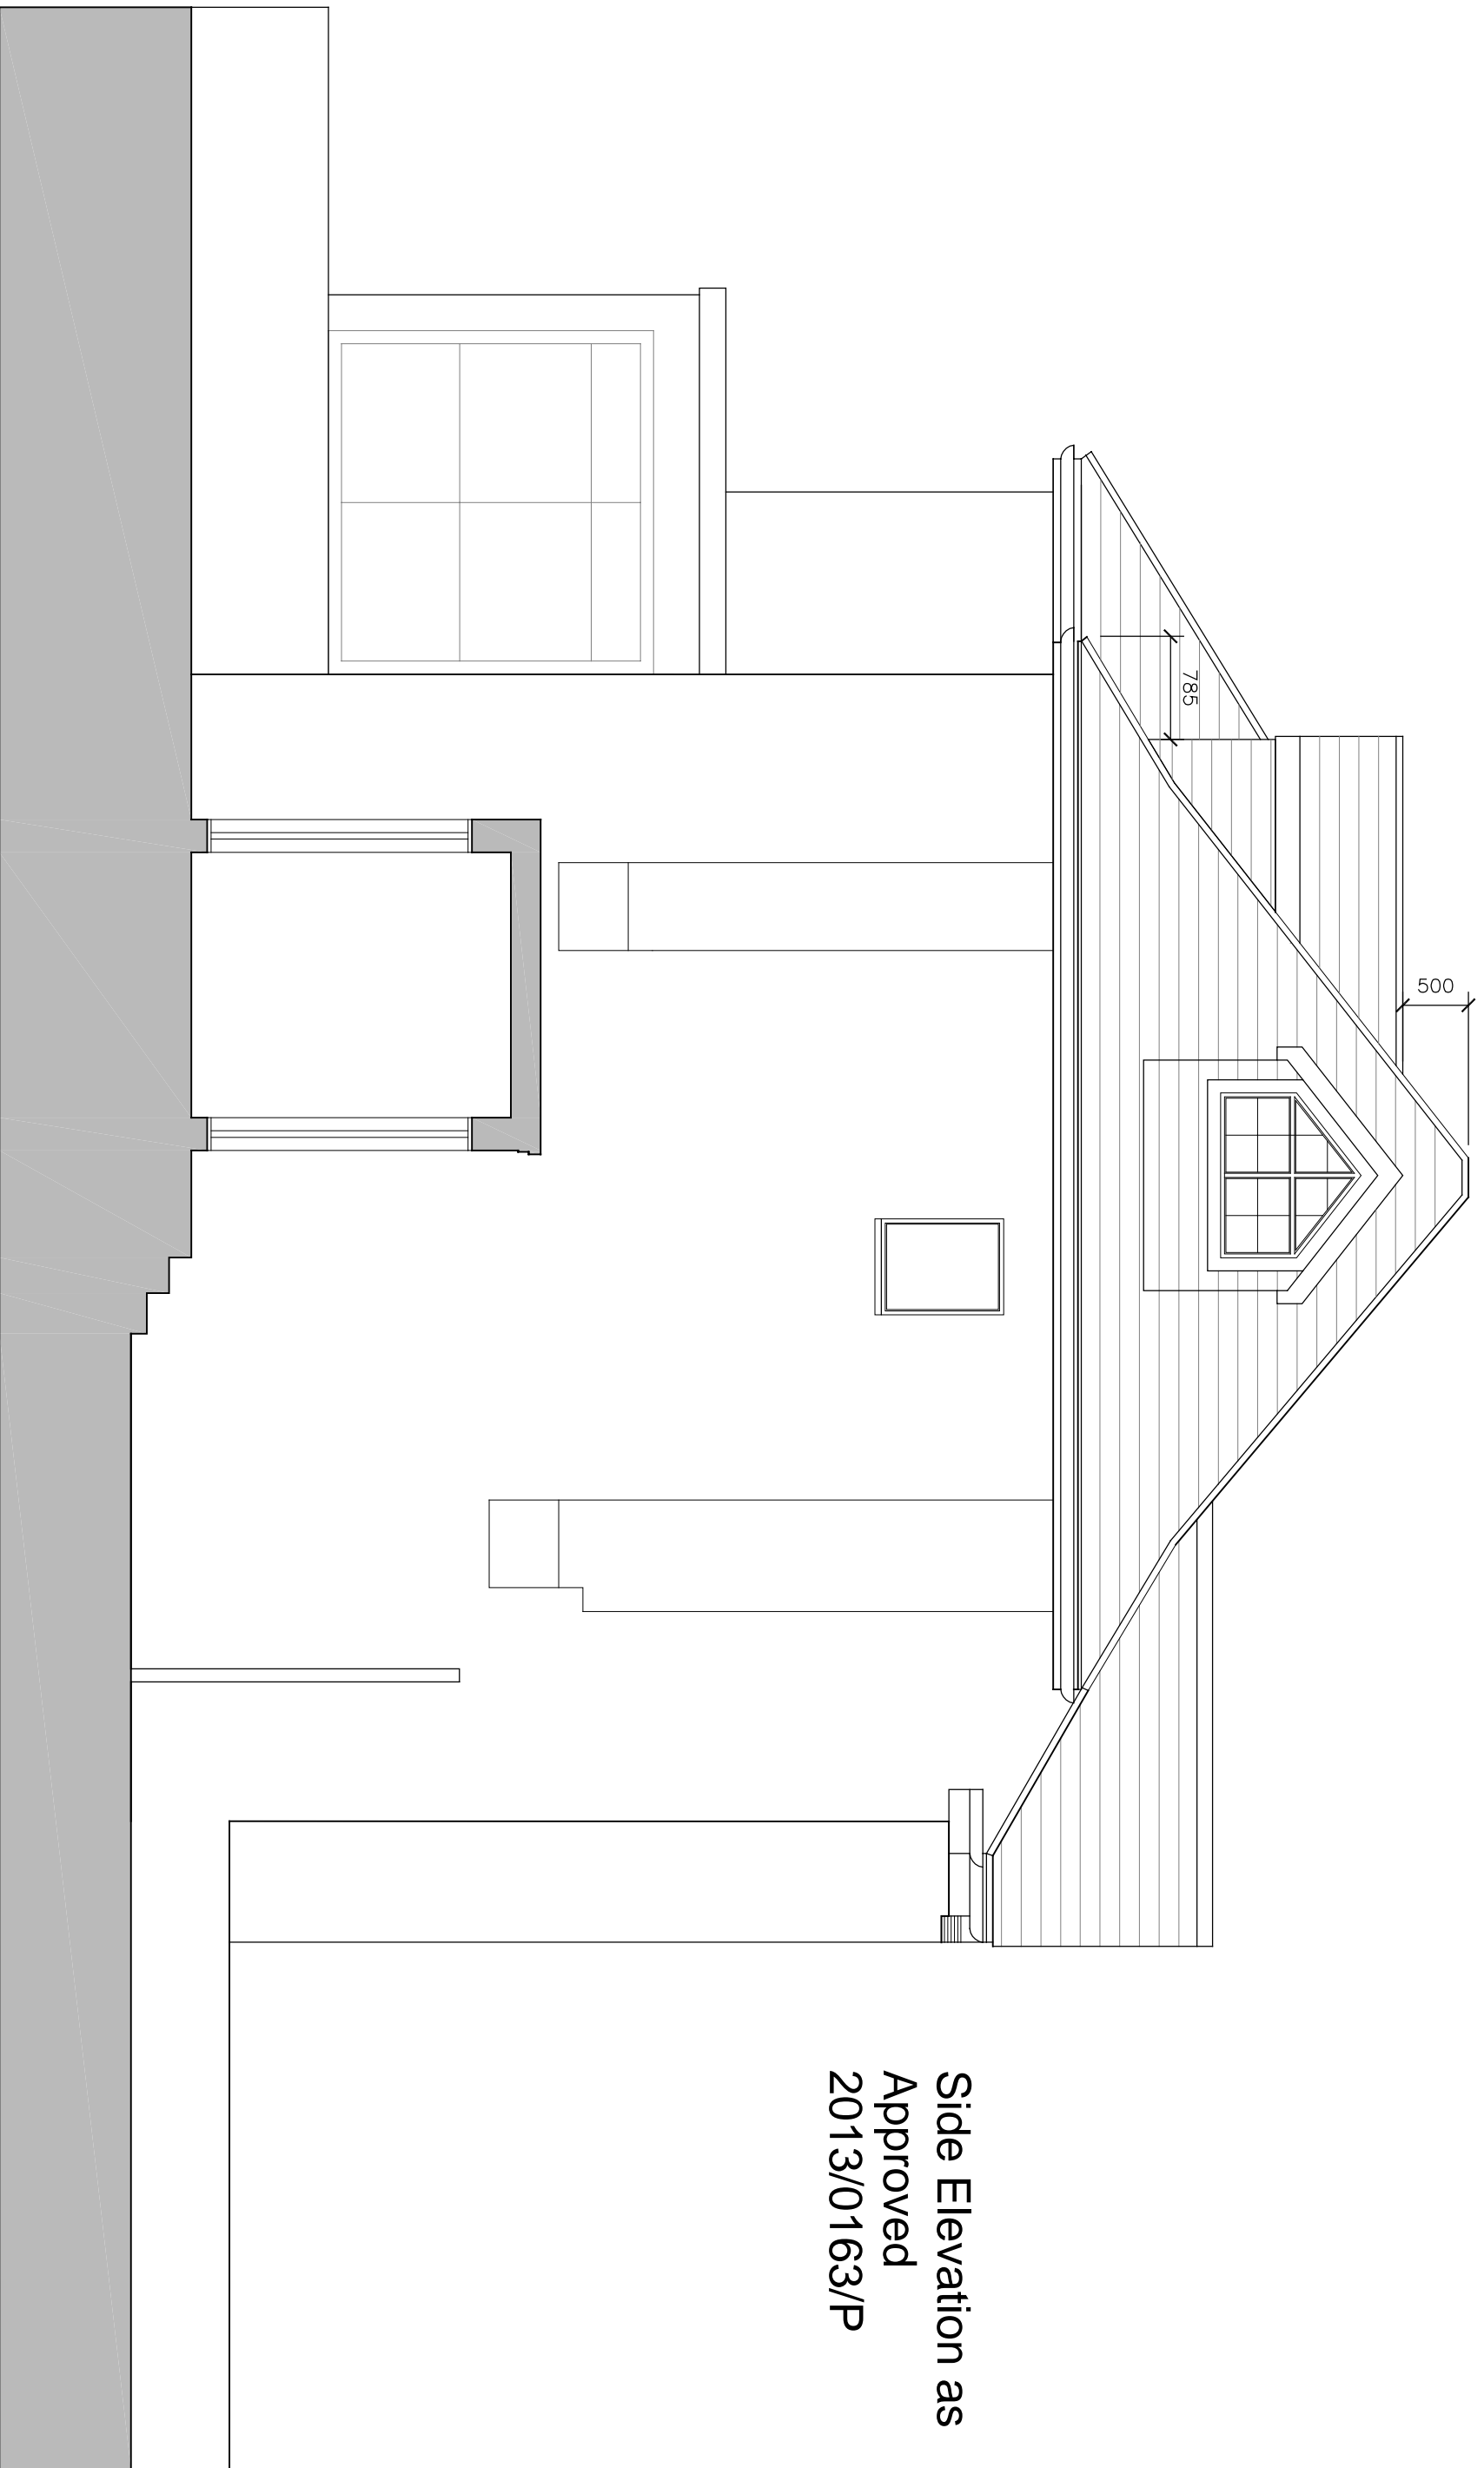

Side Elevation as
Approved
2013/0163/P

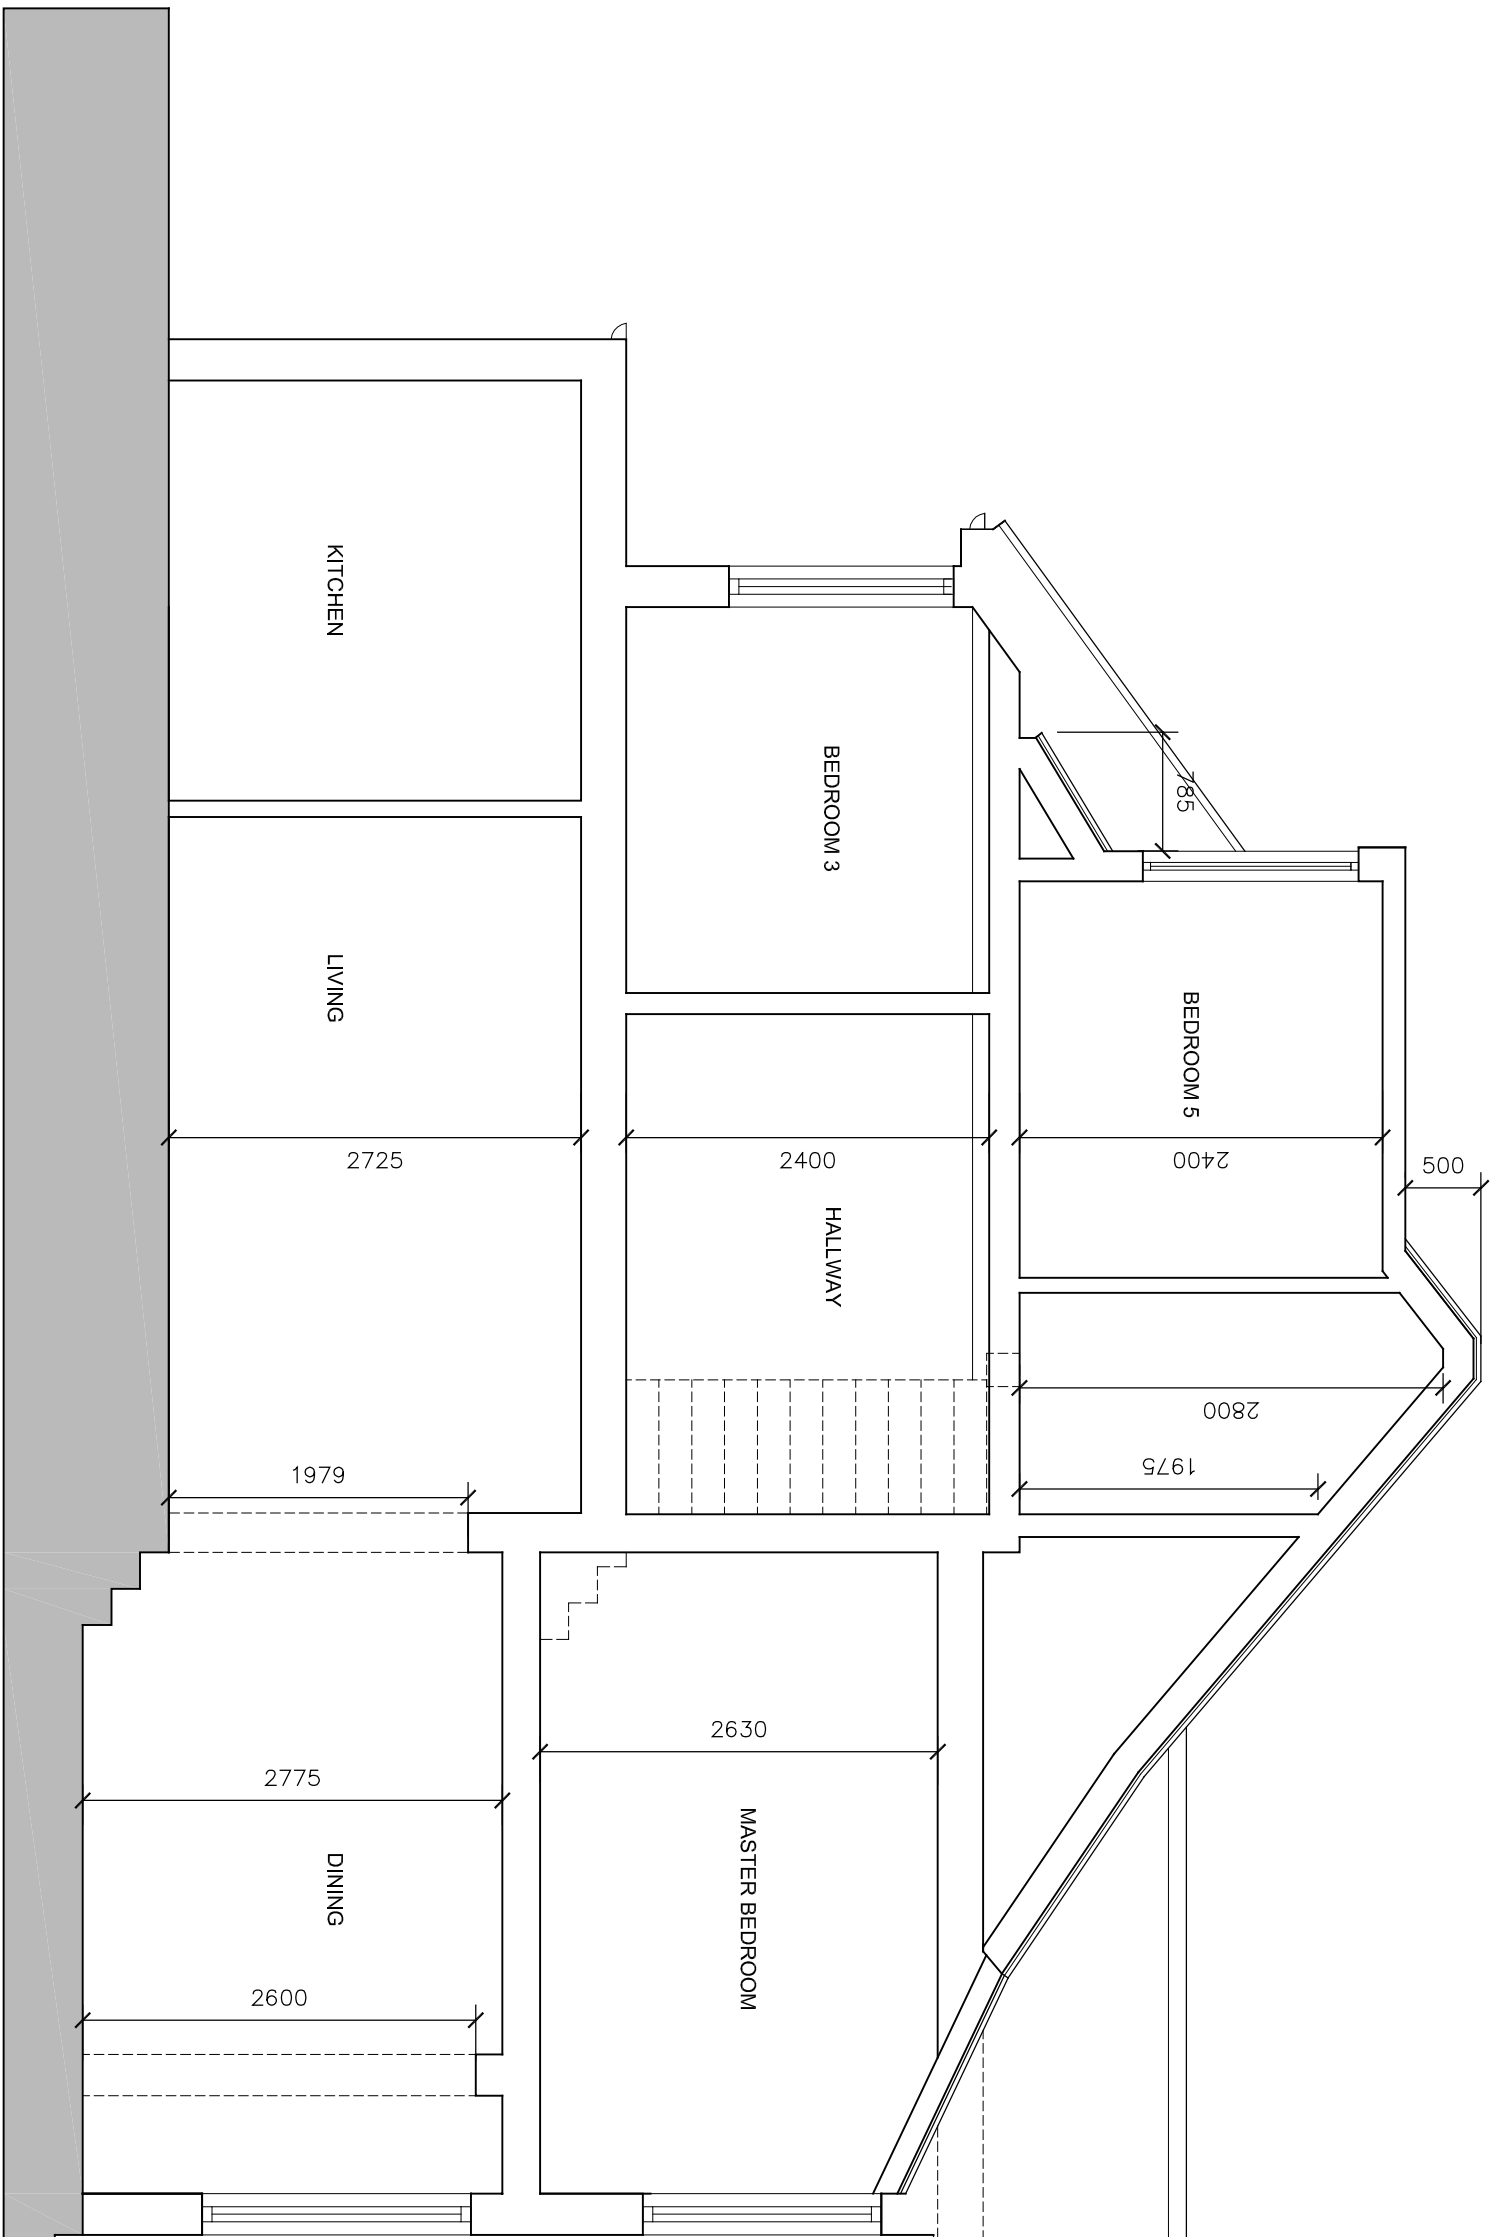

Section Through as
 Approved
 2013/0163/P

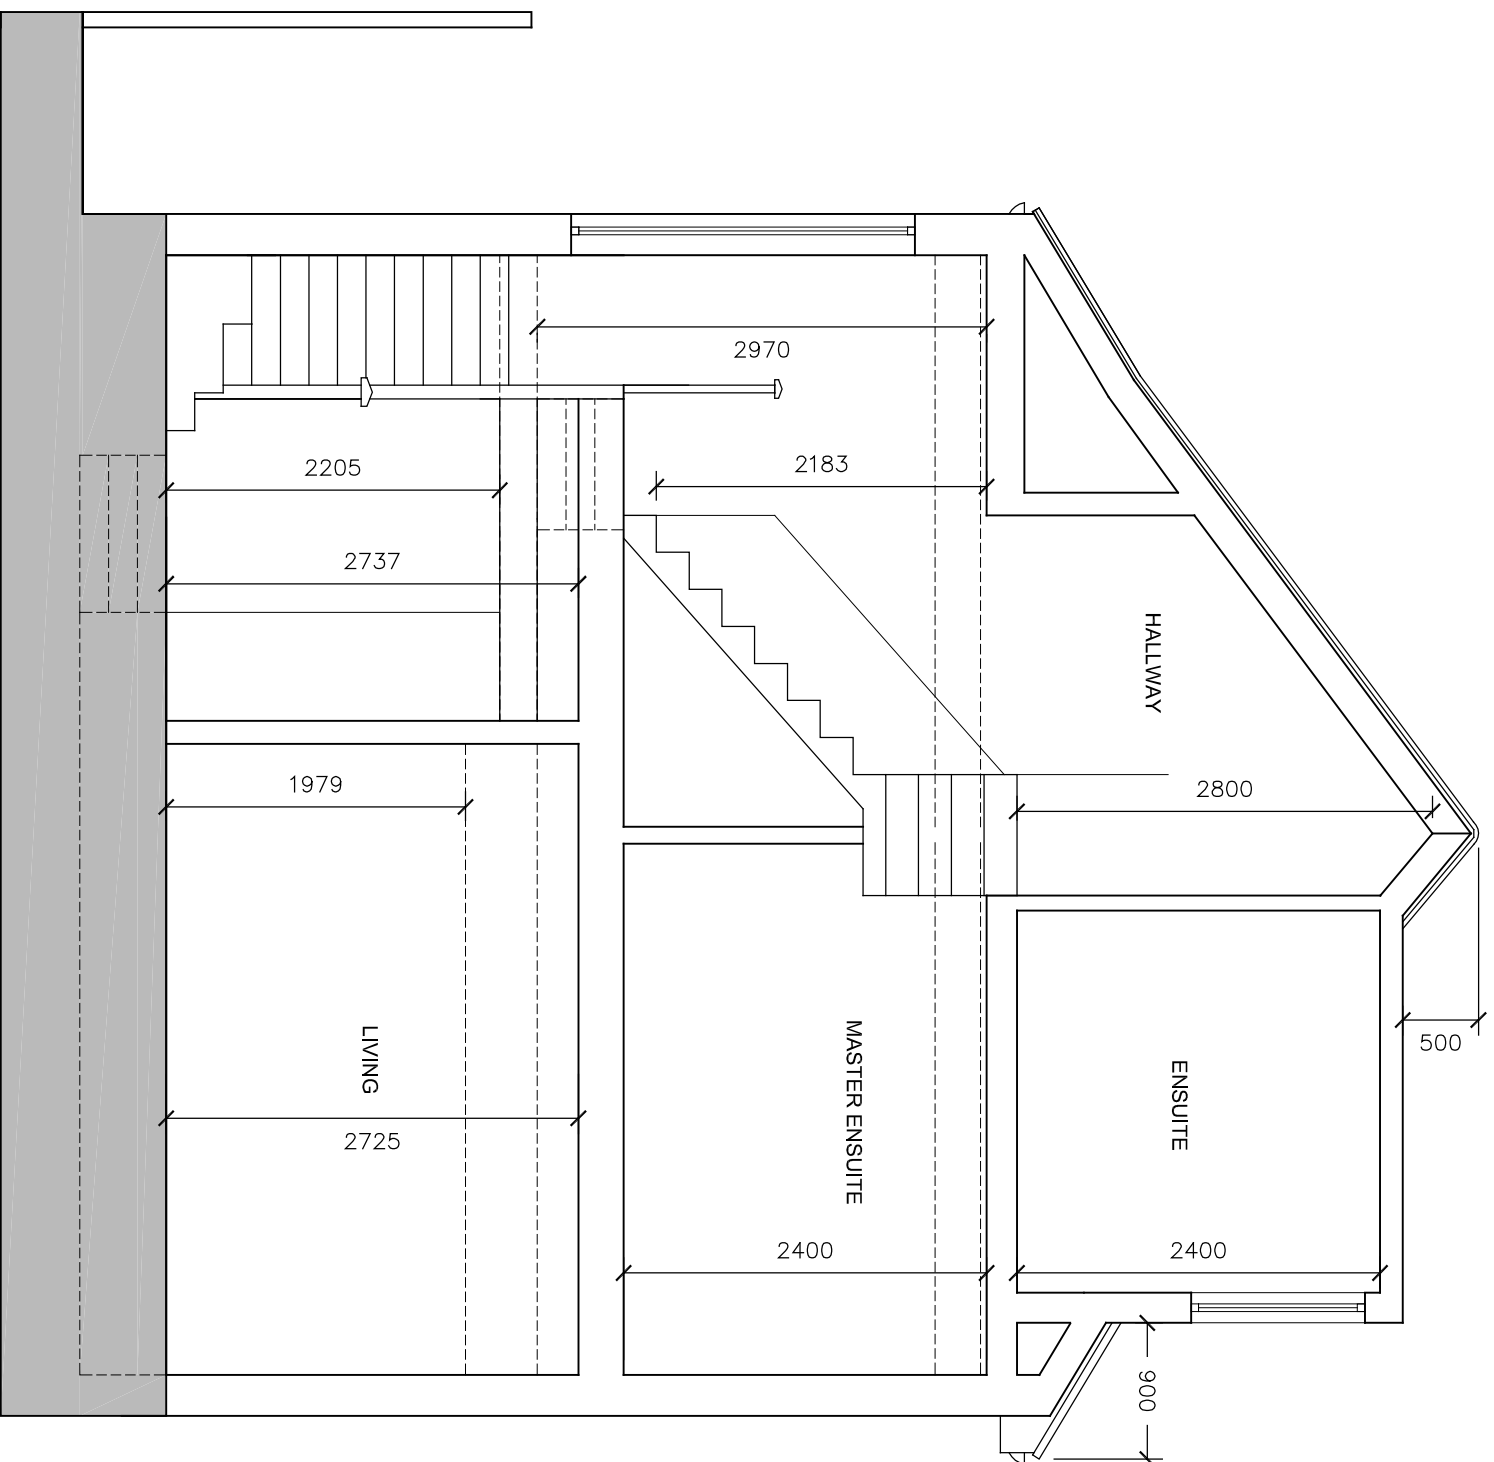

Section Through as
 Approved
 2013/0163/P