


7.7 Plot Designs - Lulworth House [Hawkins\Brown]


Comparison of Existing Building and Proposed Extensions

Typical Floorplan

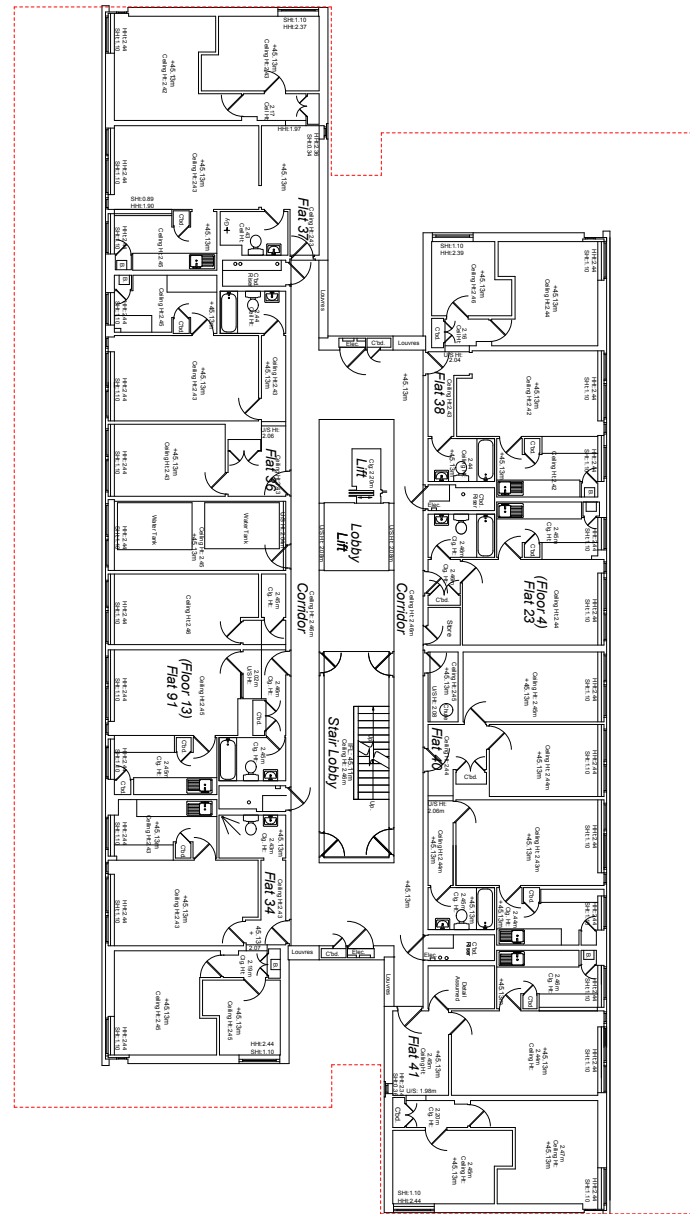

Proposed Outline

Existing Typical Floor With Proposed Outline

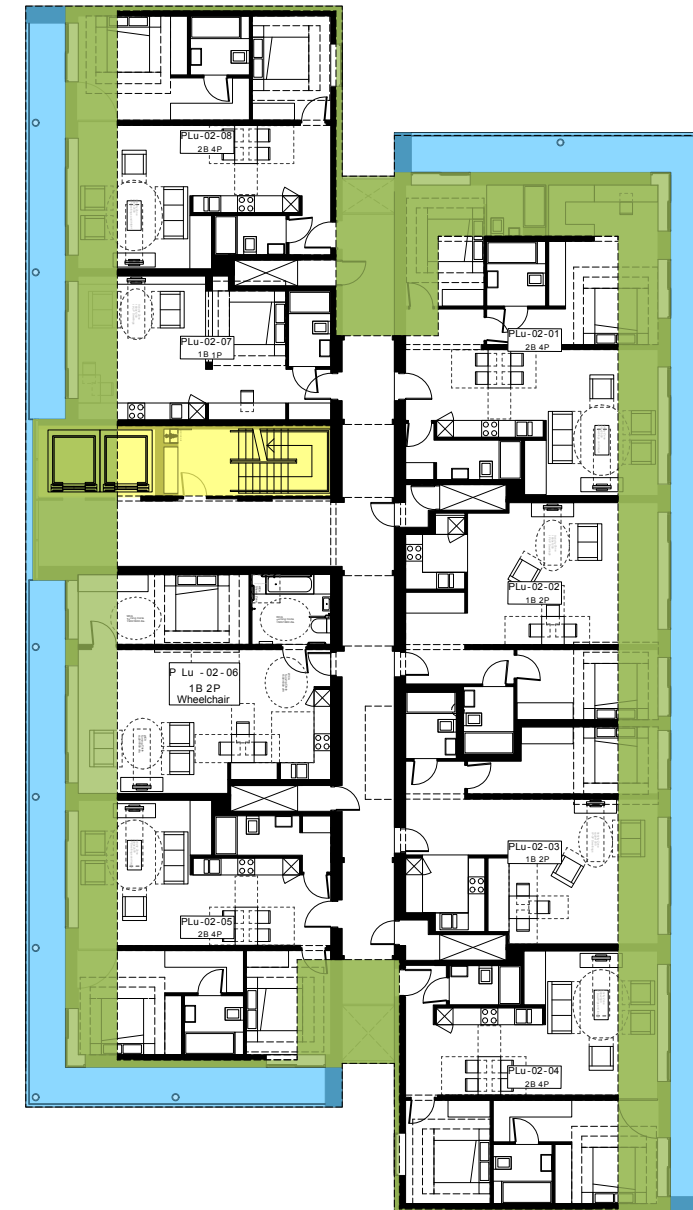


-  Balcony Extension
-  Internal Extension
-  Lift Extension

Proposed Typical Floor With Extensions


7.7 Plot Designs - Lulworth House [Hawkins\Brown]

Comparison of Existing Building and Proposed Extensions

Short Sections

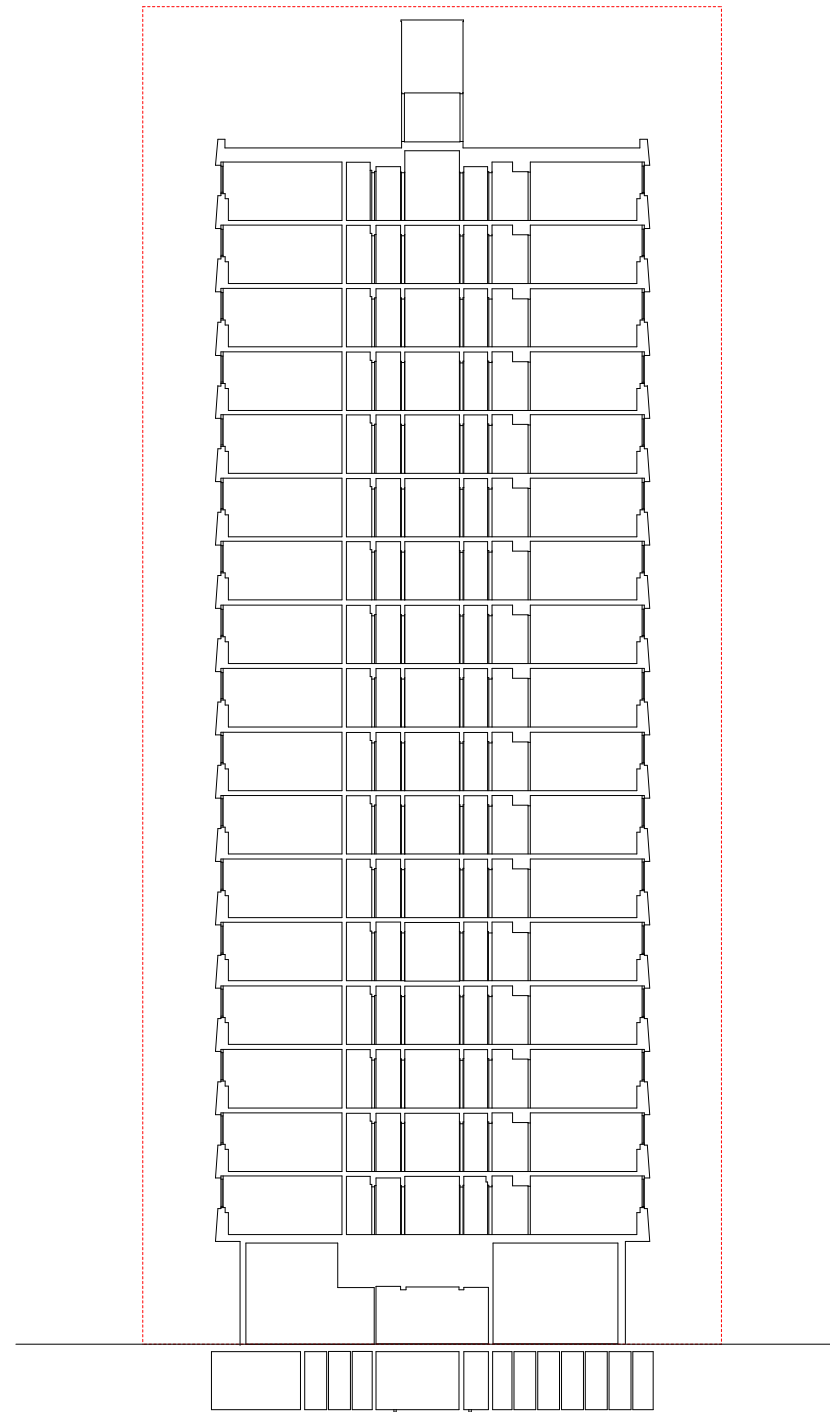

Existing Short Section With Proposed Outline

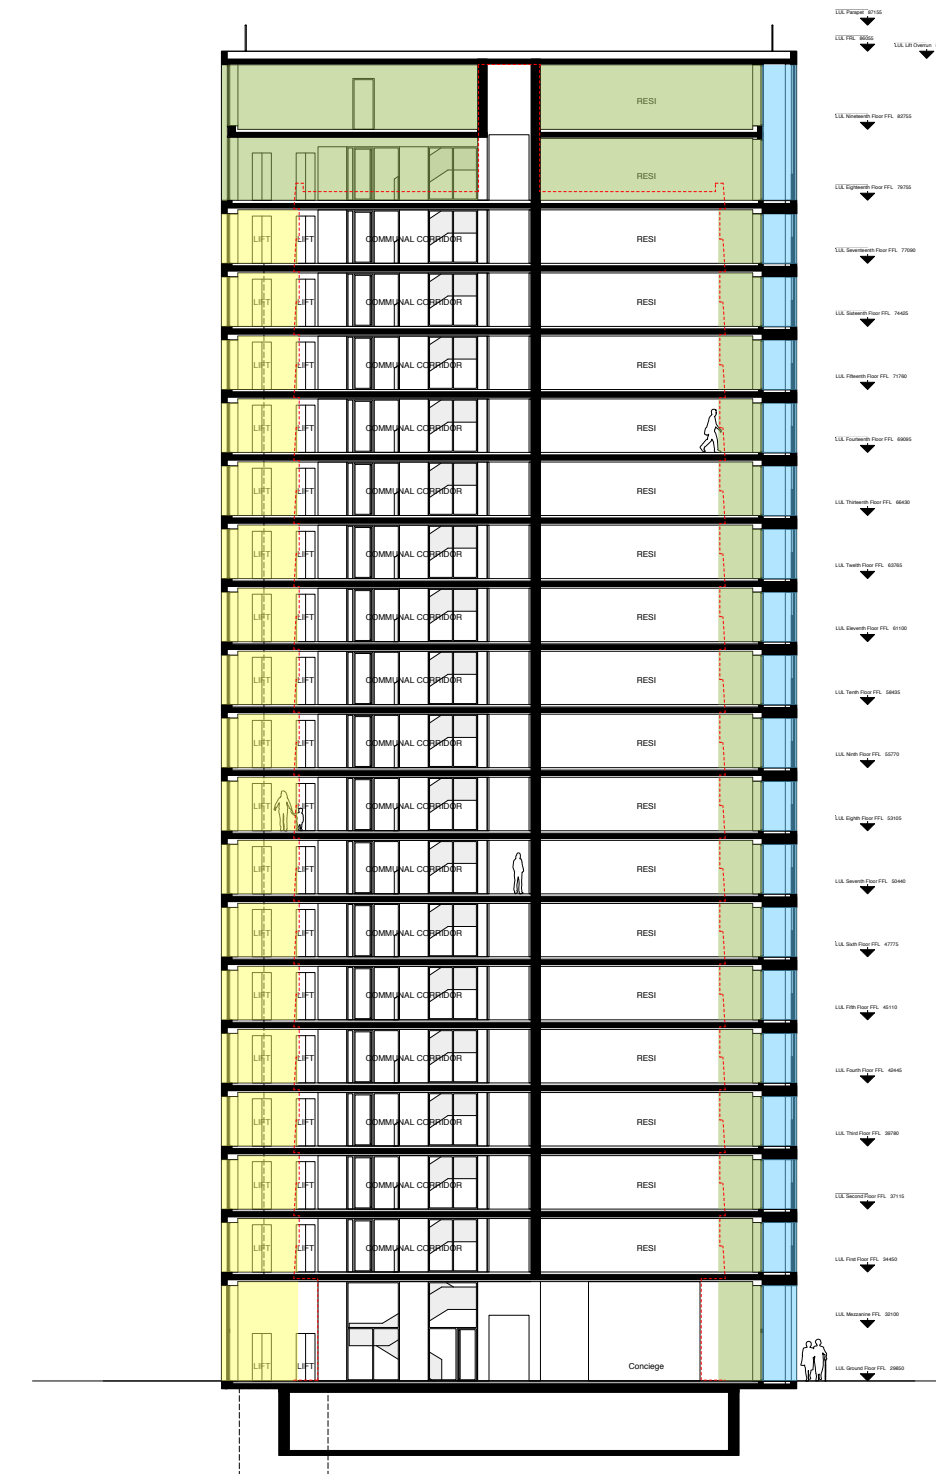

Proposed Short Section With Extensions