


01 **Section B**
Scale 1:100 @ A1

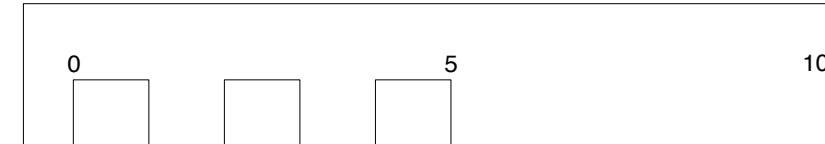

Revisions	<p>Copyright Hawkins Brown Architects LLP</p> <p>No implied license exists. This drawing should not be used to calculate areas for the purposes of valuation. Do not scale this drawing. All dimensions to be checked on site by the contractor and such dimensions to be their responsibility. All work must comply with relevant British Standards and Building Regulations requirements. Drawing errors and omissions to be reported to the architect.</p>	Scale @A1 (@A3)	Date	Project Agar Grove Estate Regeneration	<h1>Hawkins\Brown</h1> <div>159 St John Street mail@hawkinsbrown.com London hawkinsbrown.com EC1V 4QJ www.hawkinsbrown.com 020 7336 8030t</div>
		Drawn by	Checked by		
		JW	EC	Drawing No. & Revision 1423_DWG_PlotA_00_231	
				Job Number	Status
		HB1423	Planning		