



Plan detail showing garden walls

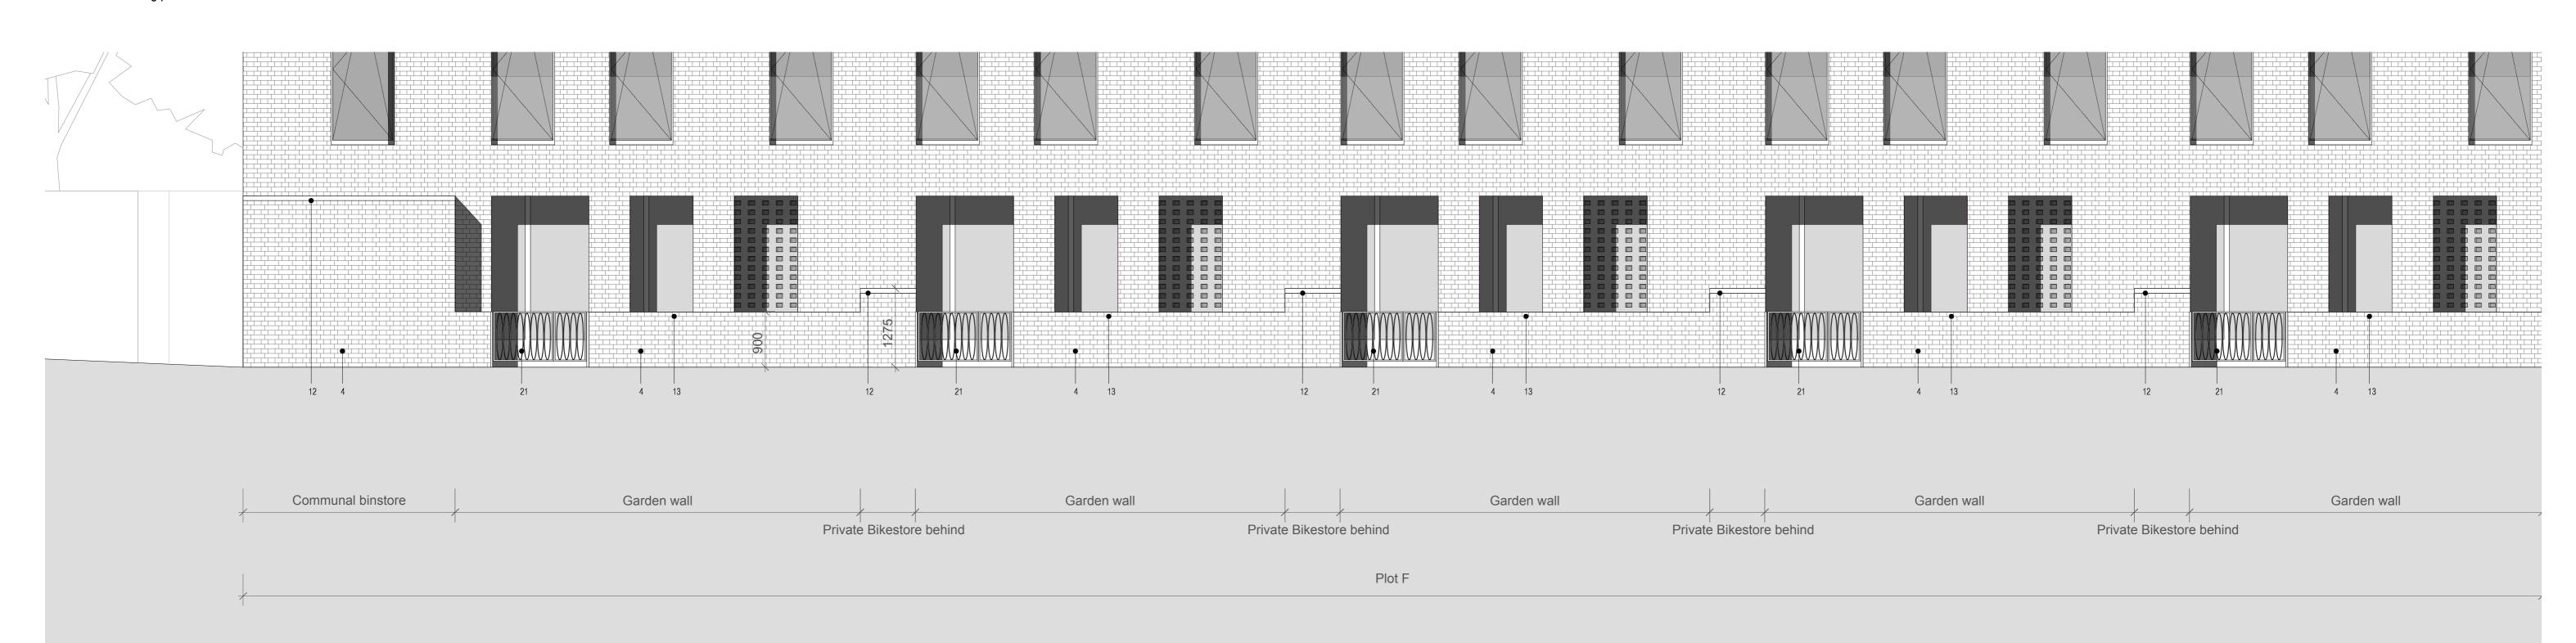

North elevation

NOTES:

1. Measurements are based on metric system
2. All levels are in meters to Principal Datum (PD) unless noted otherwise
3. Do not scale drawing
4. Figure dimensions are to be followed
5. Do not use for construction unless expressly permitted
6. Contractor should verify all conditions on site and notify contract administrator of any variations from dimensions before construction
7. Internal furniture is indicative only The data contained in this document includes proprietary rights of mae. Any party in receipt of the document shall receive and hold the same in confidence and agrees not to duplicate or otherwise reproduce the document in whole or in part, nor disclose the contents of the same without the written consent of mae.

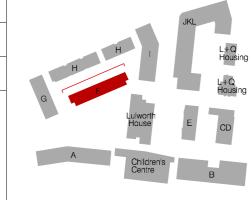

- Annotations Key 1 - Glazed brick band/planter/upstand below window with buff colour flush jointed mortar generally
- 2 Mae Clinker brick in English bond with buff colour flush jointed mortar generally 3 - Mae waterstruck brick 1 (pink/purplish variagated) with buff colour flush jointed mortar generally 4 - Mae waterstruck brick 2 (buff, variagated) with buff colour flush jointed mortar generally 5 - Decorative bond - Projecting to CDE. Sawtooth to G/l. Corbell to communal entrances, Sawtooth
- corbel to block G entrance 6 - Perforated bond to bathroom window/rear of stair core/block G front parapet 7 - Lighter colour (whitish buff) flush jointed mortar to faÁade bands of G
- 8 Recessed mortar joint to block H facade bands and ground floor 9 - Reconstituted stone banding/sill in similar colour to surrounding brickwork 10 - Reconstituted stone inset signage in similar colour to surrounding brickwork to communal and
- domestic doors 11 - Reconstituted stone coping to blocks CDE,G,I,H, 12 - Reconstituted stone capping to F&H cores, comunal and private binstores
- 13 Brickwork coping to parapet to block F&E and F&H rear parapet 14 - Brickwork sill to block F. D & rear of block H

24 - Reconstituted stone seat, set behind brickwork wall

- 15 Anodised window, frame set behind brickwork reveal, min set back 225 16 - Anodised window, flush to face of brickwork at ground floor only 17 - Anodised window/door assembly with angled side light
- 18 Anodised window/door assembly with perpendicular side light to block F 19 - Decorative balustrade with curved profile to block FGHI domestic balconies, Decorative balustrade with angled profile to block CDE balconies and gates. Micaceous Iron Oxide finish, complimentary colour to anodised window frame
- 20 Glazed balustrade to upper floor windows 21 - Decorative gates with angled profile to block FGHI communal gates and bin/bike stores, Micaceous Iron Oxide finish, complimentary colour to anodised window frame. 22 - Clay roof tile in Staffordshire blue finish to block F, and block H

23 - Patterned tiling to domestic and communal entrances, balconies & loggias, and entrance halls

mæ LLP Architects 1 Naoroji Street London WC1X 0GB t: +44 (0)20 7704 6060 f: +44 (0)20 7833 2473 e: office@mae-llp.co.uk

1423 Agar Grove Plot F Garden Wall Details 1:50@A1, 1:100@A3 Revision