

GENERAL NOTES:—

THIS DRAWING IS COPYRIGHT OF LOVE ARCHITECTURE LTD. THIS DRAWING MUST BE READ IN CONJUNCTION WITH THE SPECIFICATION AND ALL OTHER RELEVANT DOCUMENTATION AND DRAWINGS. LOVE ARCHITECTURE ACCEPTS NO LIABILITY FOR ANY EXPENSE, LOSS OR DAMAGE OF ANY KIND INCURRED BY ANY PERSONS IN RELYING ON ANY VARIATION MADE TO THIS DRAWING OR IN THE EXECUTION OF THE WORK TO WHICH IT RELATES WHICH HAS NOT BEEN REFERRED TO THEM AND THEIR APPROVAL OR MINE. SCALE FROM THIS DRAWING OR THE COMPUTER DIGITAL DATA, ONLY FIGURED DIMENSIONS ARE TO BE USED, IF IN DOUBT ASK.

NOTES

For Building Regulation References

- 01. Existing Manholes
- 02. Existing Manhole vent
- 03. Existing original stone stair
- 04. Existing 20th C concrete tread
- 05. Security system panel
- 06. Fire alarm
- 07. Electrical supply
- 08. Railing brace
- 09. New partition
- 10. Door omitted
- 11. New steel stair
- 12. Roof to lean-to
- 13. Stone stair retained
- 14. Pavement level
- 15. Extg door on lift-off fixing

PLANNING
APPLICATION

Rev	Notes	date m.y	By	Checked

Do not scale from this drawing. Check all dimensions on site

LOVE ARCHITECTURE
12 Bishop's Terrace Waterloo, SE11 4UE
Tel : 020 7963 4690
Email : admin@lovearchitecture.com
Web : www.lovearchitecture.com


Client: CHARLES DICKENS MUSEUM
Project: 49 DOUGHTY ST, WC1N 2LX
STAIR REPLACEMENT

Title: AS EXISTING
FRONT AREA
SECTION

Date: 01/2014 Drawn By: . Checked: .

Scale: 1:20 @ A3

Project Ref: LA728 Drawing Type & No: X602 Status & Revision: P00

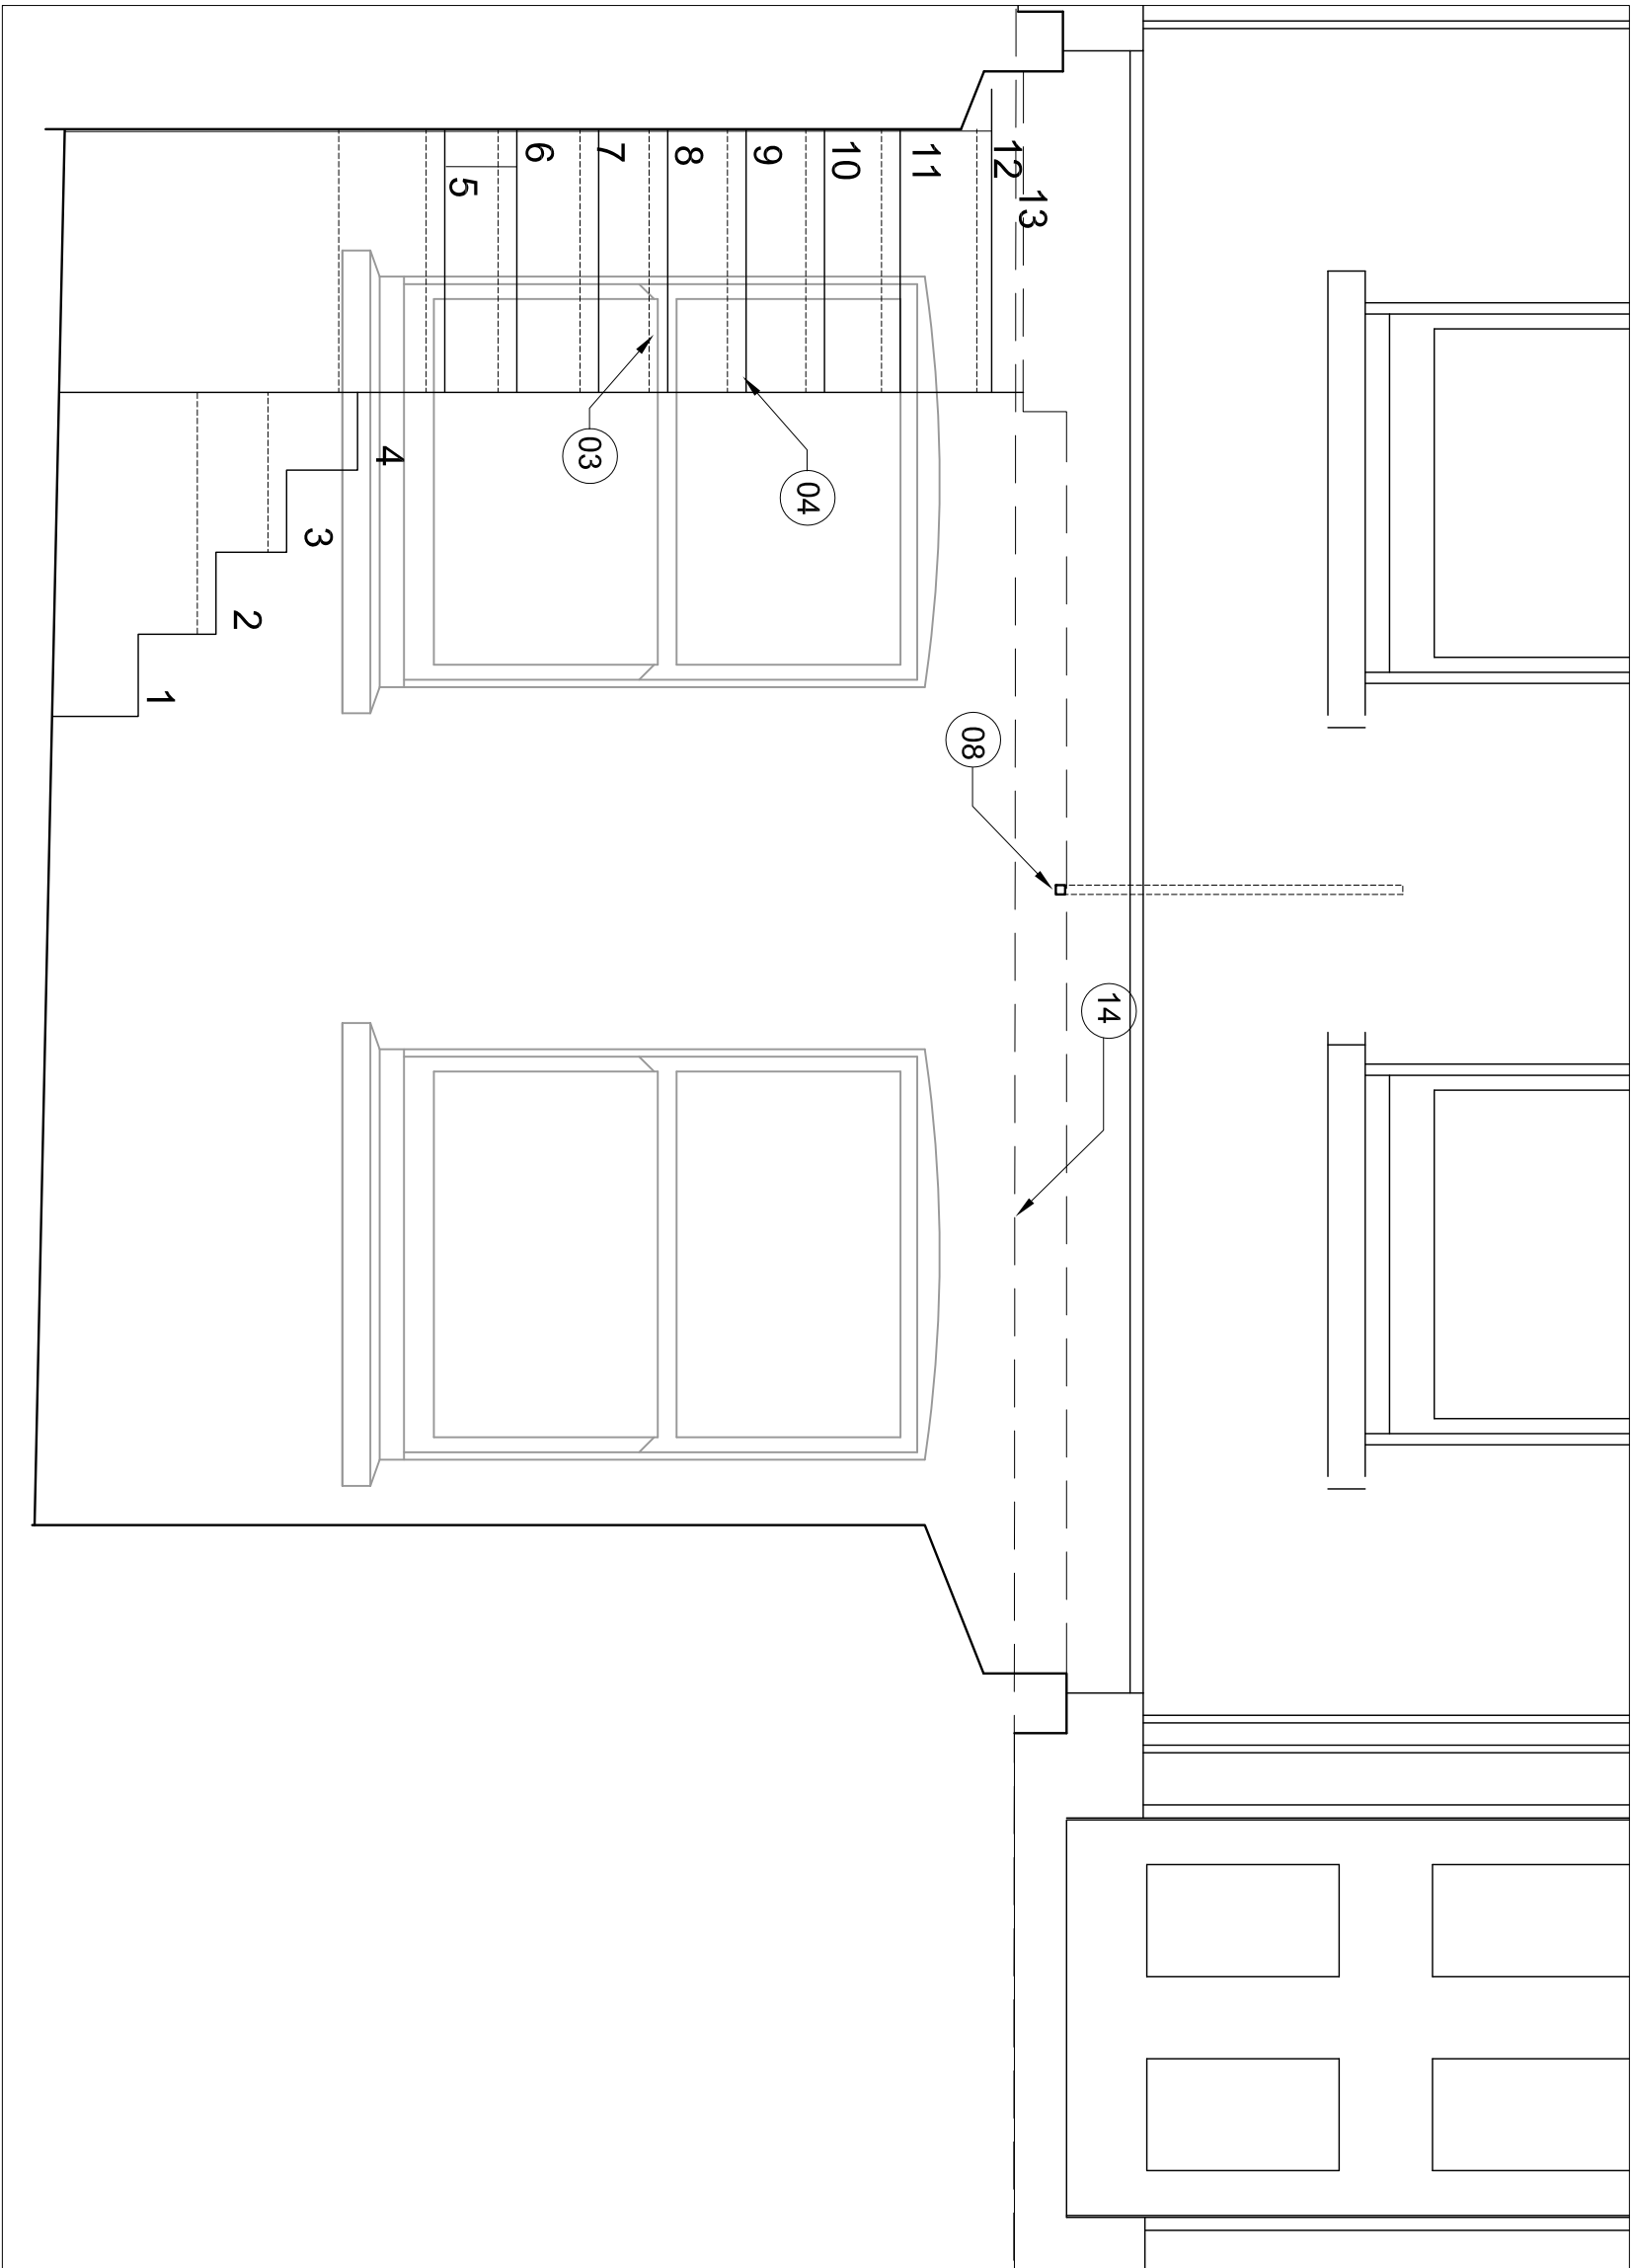

SECTION - EXISTING

1

X602

SCALE: 1:20