

GENERAL NOTES:—

THIS DRAWING IS COPYRIGHT OF LOVE ARCHITECTURE LTD. THIS DRAWING MUST BE READ IN CONJUNCTION WITH THE SPECIFICATION AND ALL OTHER RELEVANT DOCUMENTATION AND DRAWINGS. LOVE ARCHITECTURE ACCEPTS NO LIABILITY FOR ANY EXPENSE, LOSS OR DAMAGE TO ANY PERSON OR PROPERTY ARISING FROM THE EXECUTION OF THE WORK TO WHICH IT RELATES OR IN THE EVENT OF ANY VARIATION MADE TO THIS DRAWING OR IN THE EXECUTION OF THE WORK TO WHICH IT RELATES WHICH HAS NOT BEEN REFERRED TO THEM AND THEIR APPROVAL OR MINOR VARIATIONS FROM THIS DRAWING OR THE COMPUTER GENERATED DATA. ONLY FIGURED DIMENSIONS ARE TO BE USED, IF IN DOUBT ASK.

NOTES

For Building Regulation References

- 01. Existing Manholes
- 02. Existing Manhole vent
- 03. Existing original stone stair
- 04. Existing 20th C concrete tread
- 05. Security system panel
- 06. Fire alarm
- 07. Electrical supply
- 08. Railing brace
- 09. New partition
- 10. Door omitted
- 11. New steel stair
- 12. Roof to lean-to
- 13. Stone stair retained
- 14. Pavement level
- 15. Exit door on lift-off fixing
- 16. Fixing bearing on extg stone stair

PLANNING  
APPLICATION

Rev	Notes	date m.y	By	Checked
-----	-------	----------	----	---------

Do not scale from this drawing. Check all dimensions on site


P001 Stone staircase has been removed.  
Staircase (13 steps, 201/250 rise x 250 going).  
Notes 3, 16 and one inside the square has been removed, the other has been changed.

01.14

SI

LOVE ARCHITECTURE

12 Bishop's Terrace Waterloo, SE11 4UE  
Tel : 020 7963 4690  
Email : [admin@lovearchitecture.com](mailto:admin@lovearchitecture.com)  
Web : [www.lovearchitecture.com](http://www.lovearchitecture.com)

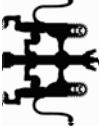

Client: CHARLES DICKENS MUSEUM

Project: 49 DOUGHTY ST., WC1N 2LX  
STAIR REPLACEMENT

Title: AS PROPOSED  
FRONT AREA  
SECTION

Date: 01/2014

Drawn By: .

Checked: .

Scale: 1:20 @ A3

Project Ref: LA728

Drawing Type & No: A603


Status & Revision: P00

1

A603

TRANSVERSE SECTION - AS PROPOSED

SCALE: 1:20

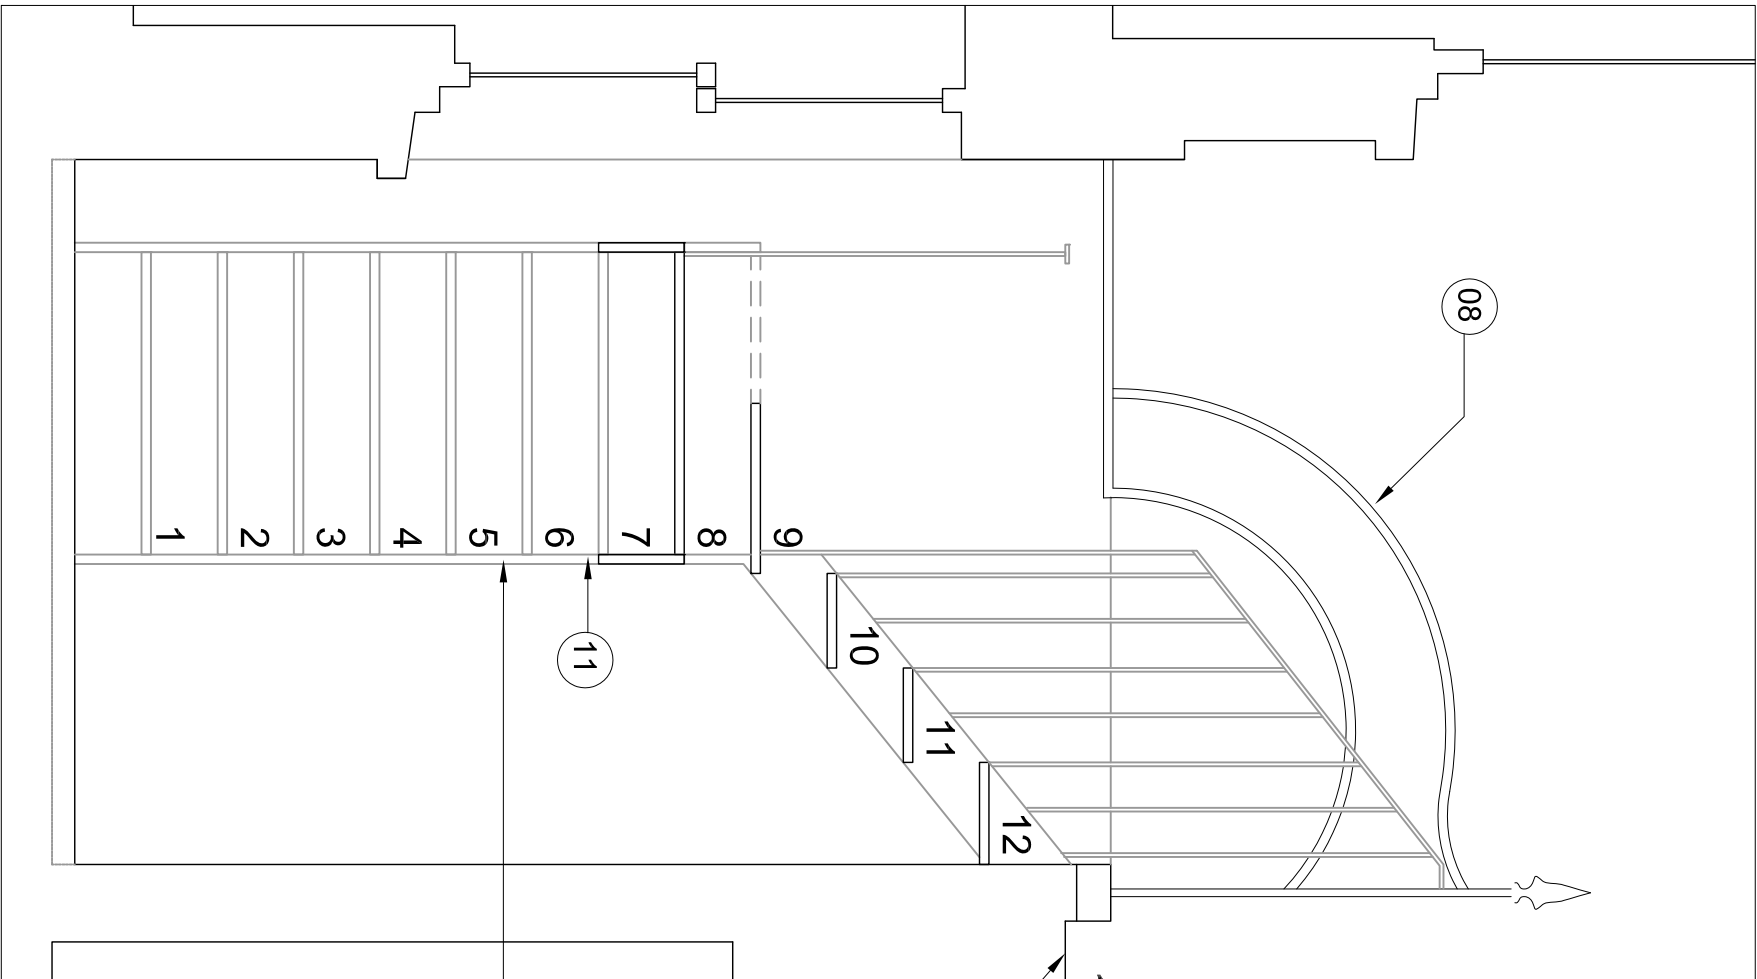

Steepness of Stair  
The stair shown has 250mm going and 202mm riser.