


GENERAL NOTES: —

THIS DRAWING IS COPYRIGHT OF LOVE ARCHITECTURE LTD. THIS DRAWING MUST BE READ IN CONJUNCTION WITH THE SPECIFICATION AND ALL OTHER RELEVANT DOCUMENTATION AND DRAWINGS. LOVE ARCHITECTURE ACCEPTS NO LIABILITY FOR ANY EXPENSE, LOSS OR DAMAGE OF ANY KIND, INCLUDING REASONABLE AND NECESSARY COSTS OF ANY VARIATION MADE TO THIS DRAWING OR IN THE EXECUTION OF THE WORK TO WHICH IT RELATES WHICH HAS NOT BEEN REFERRED TO THEM AND THEIR APPROVAL OR MINUTE SCALE FROM THIS DRAWING OR THE COMPUTER DIGITAL DATA. ONLY FIGURED DIMENSIONS ARE TO BE USED. IF IN DOUBT ASK.

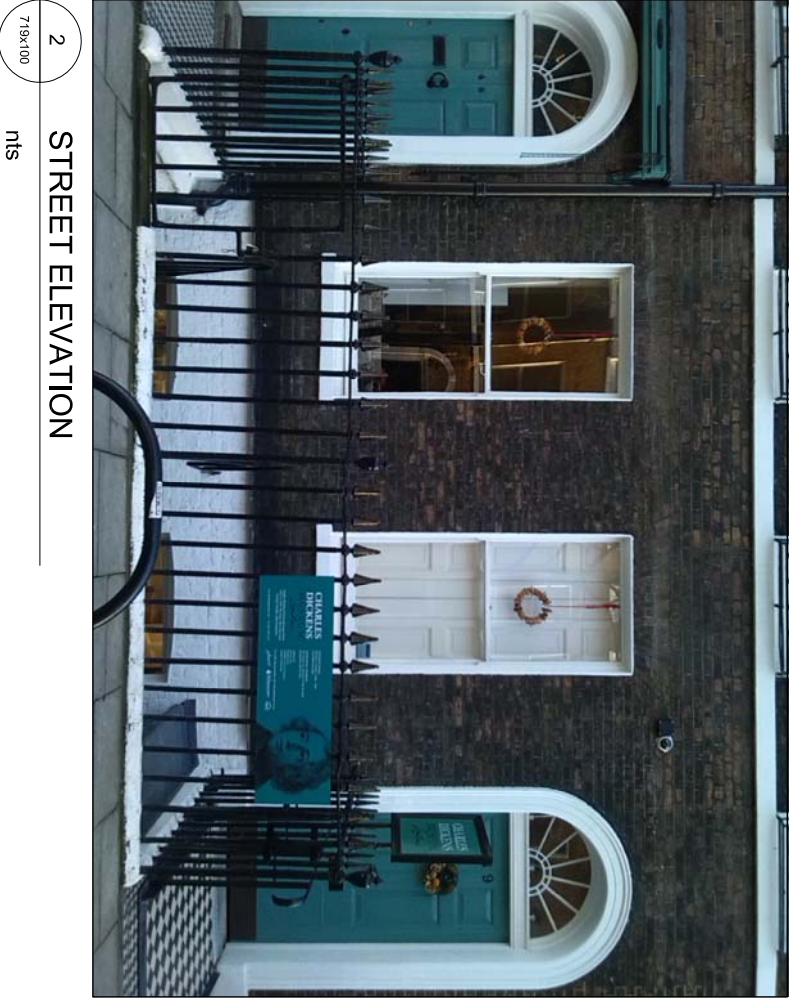

2

STREET ELEVATION

719x100

nts




1


LOCATION PLAN

728x100

1:1250

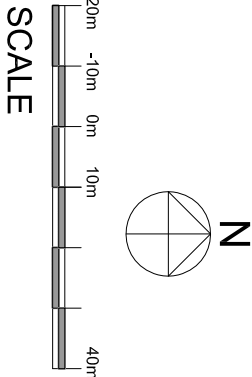

SCALE

Rev	Notes	date,yy	By	Checked
Do not scale from this drawing. Check all dimensions on site				
LOVE ARCHITECTURE				
29-29 Heddon Way, London EC3N 8JH				
Tel: 020 7405 9220				
Fax: 020 7405 0909				
Email: admin@lovearchitecture.com				
				
Client:				
• CHARLES DICKENS MUSEUM				
Project:				
49 Doughty St, WC1N 2LX				
NEW FRONT AREA STAIR				
Title:				
• SITE LOCATION MAP				
AS EXISTING				
Date: 01/2014	Drawn By: ST	Checked: BL		
Scale: 1:1250				
Project Ref:	Drawing Type & No:	Status & Revision:		
728	X100	p00		