



Do not scale from this drawing
All dimensions to be checked on site


Notes:

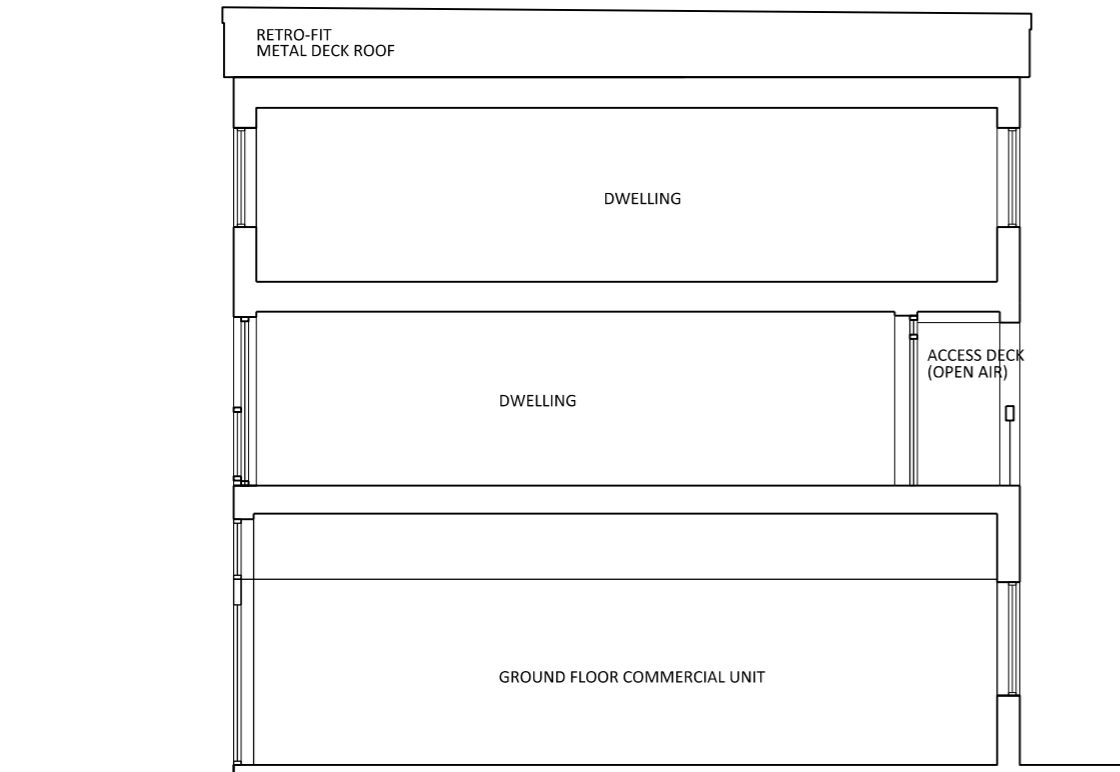

ELEVATION AA'

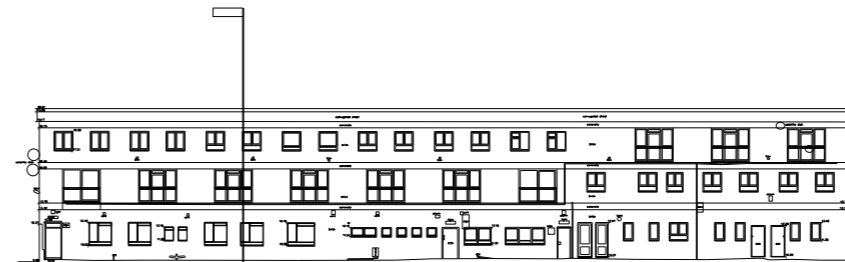

ELEVATION BB'

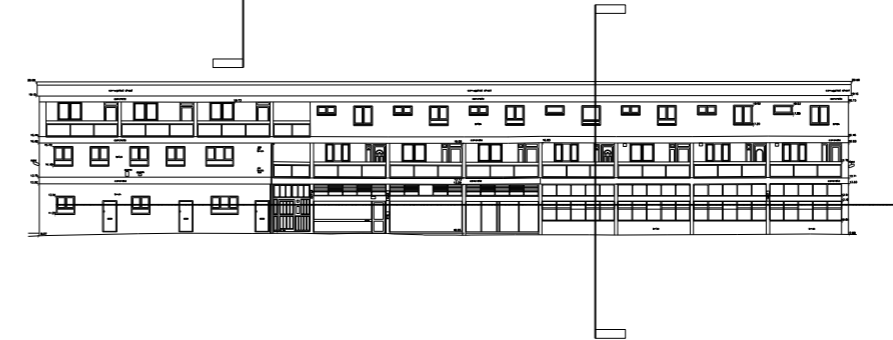

Amendments:

#

Drawing type:

Client:

L. B. CAMDEN

Project:

The Marr, Camden

Title:

Existing Section

Scale: 1:100 @A3 Date: 13/01/2014

Drawn: # Checked: #

Drg.no: 5274-L(2)110

Rev: #

Heritage Surveys Ltd.

Heritage Surveys Limited
20 Hanover Square
London
W1S 1JY
www.heritage-surveys.com

EXISTING SECTION AA

SCALE 1:100 @A3