




KINGS MEWS PROPOSED SECTION BB

CLIENT	MICHAEL RAE
SCALE	SECTION B-B 1:200 @ A3

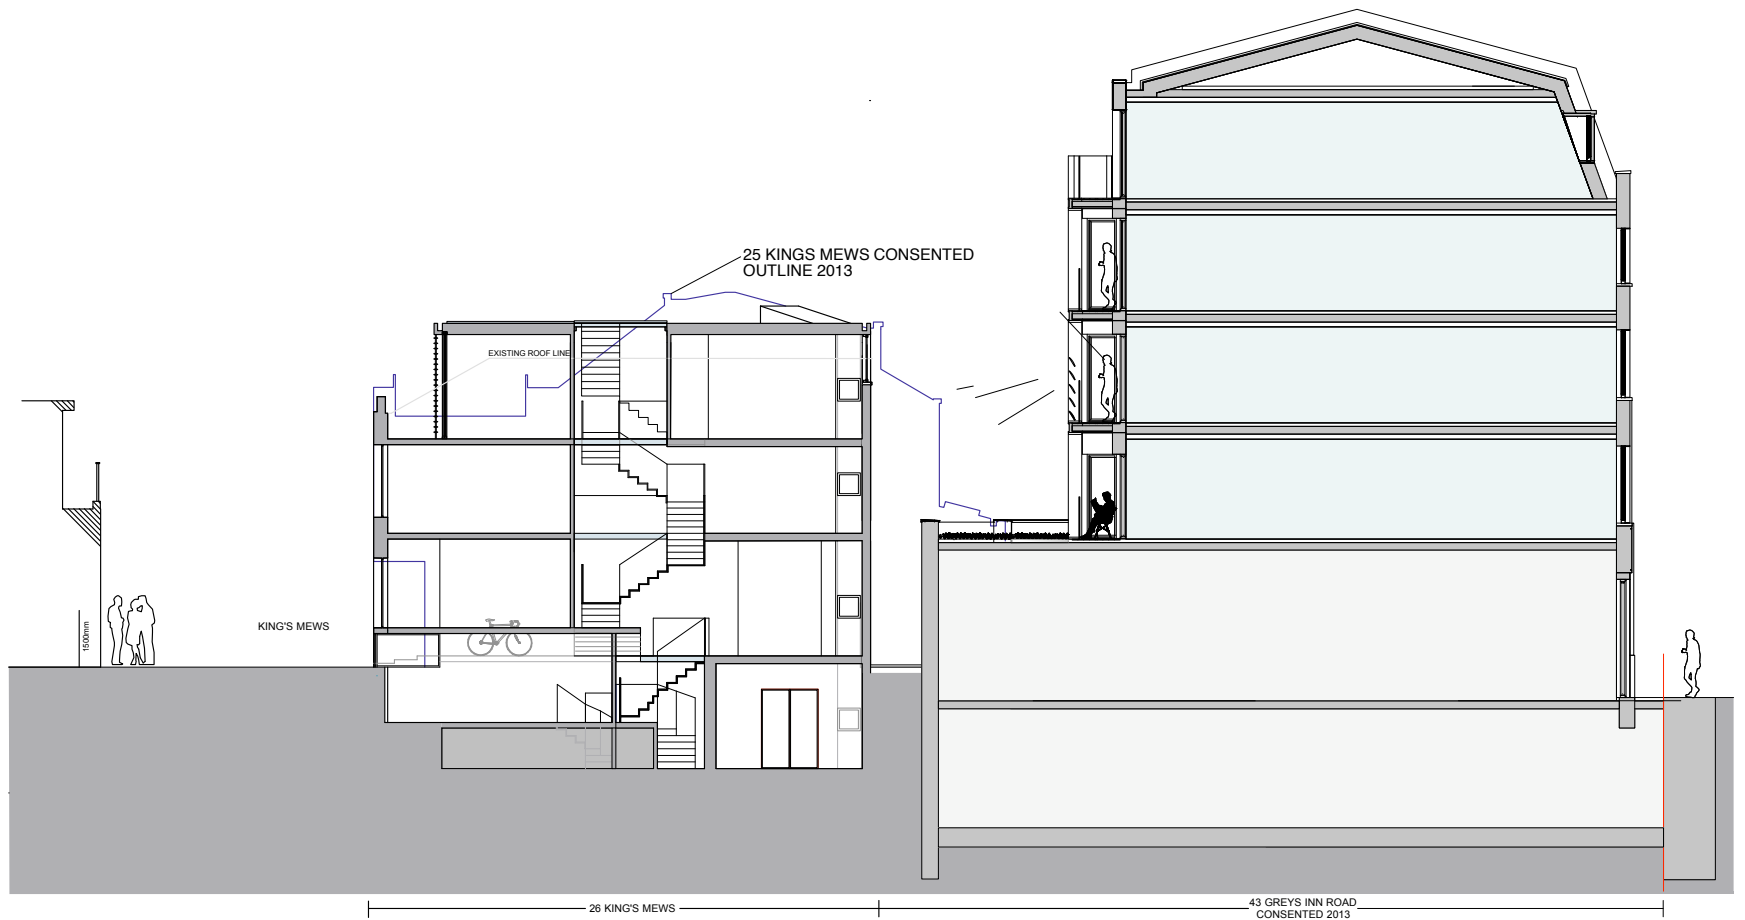

26 KINGS MEWS PROPOSED SECTION AA

SCALE 1:100 @ A3

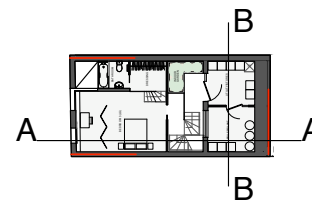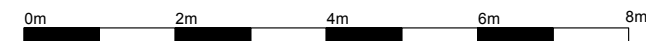

NICHOLAS RAE & ASSOCIATES LTD 25/30 KING'S MEWS, LONDON WC1 NICK@NRAE.CO.UK Tel: +44(0) 7775 894989	
SITE	26 KING'S MEWS, LONDON WC1
DRAWING TITLE	PROPOSED SECTIONS AND CONSENTED ADJOINING BUILDINGS
DRAWING REF	26: 4006/A
DATE	13 NOV 2013