



W4 - Scale 1:5

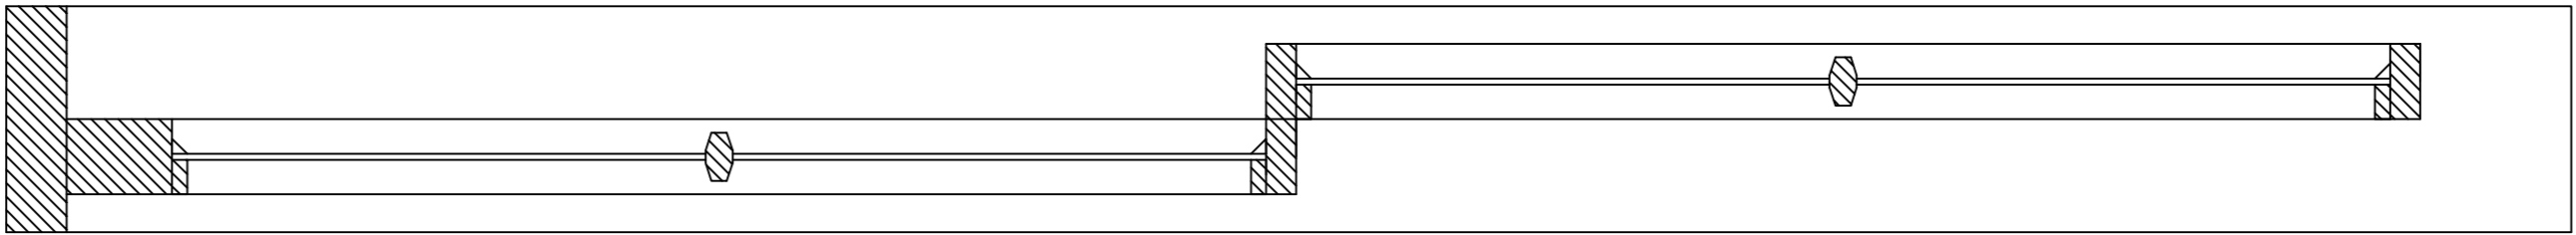

EXISTING

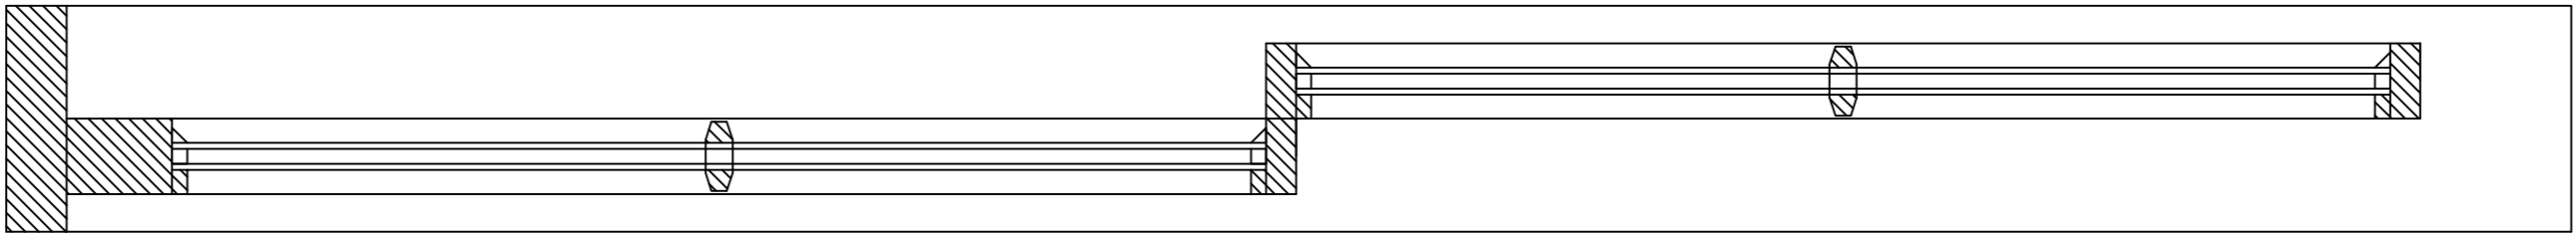

PROPOSED

Revision	Date	Description	By	Check
1				

PROJECT

REPLACEMENT TIMBER WINDOWS  
FLAT 33 WOODFIELD PARKHILL LONDON W12 2TA

DRAWING TITLE

WINDOW W4 AS AN EXAMPLE - EXISTING & PROPOSED

Client: MR PHILIP NELSON

Drawn by	Checked by	Date	Scale	Project
MJ		JUN 2014	1:5	W4
SC/PS/3W/PP	DWG / 14	00		00