


Vale Cottage

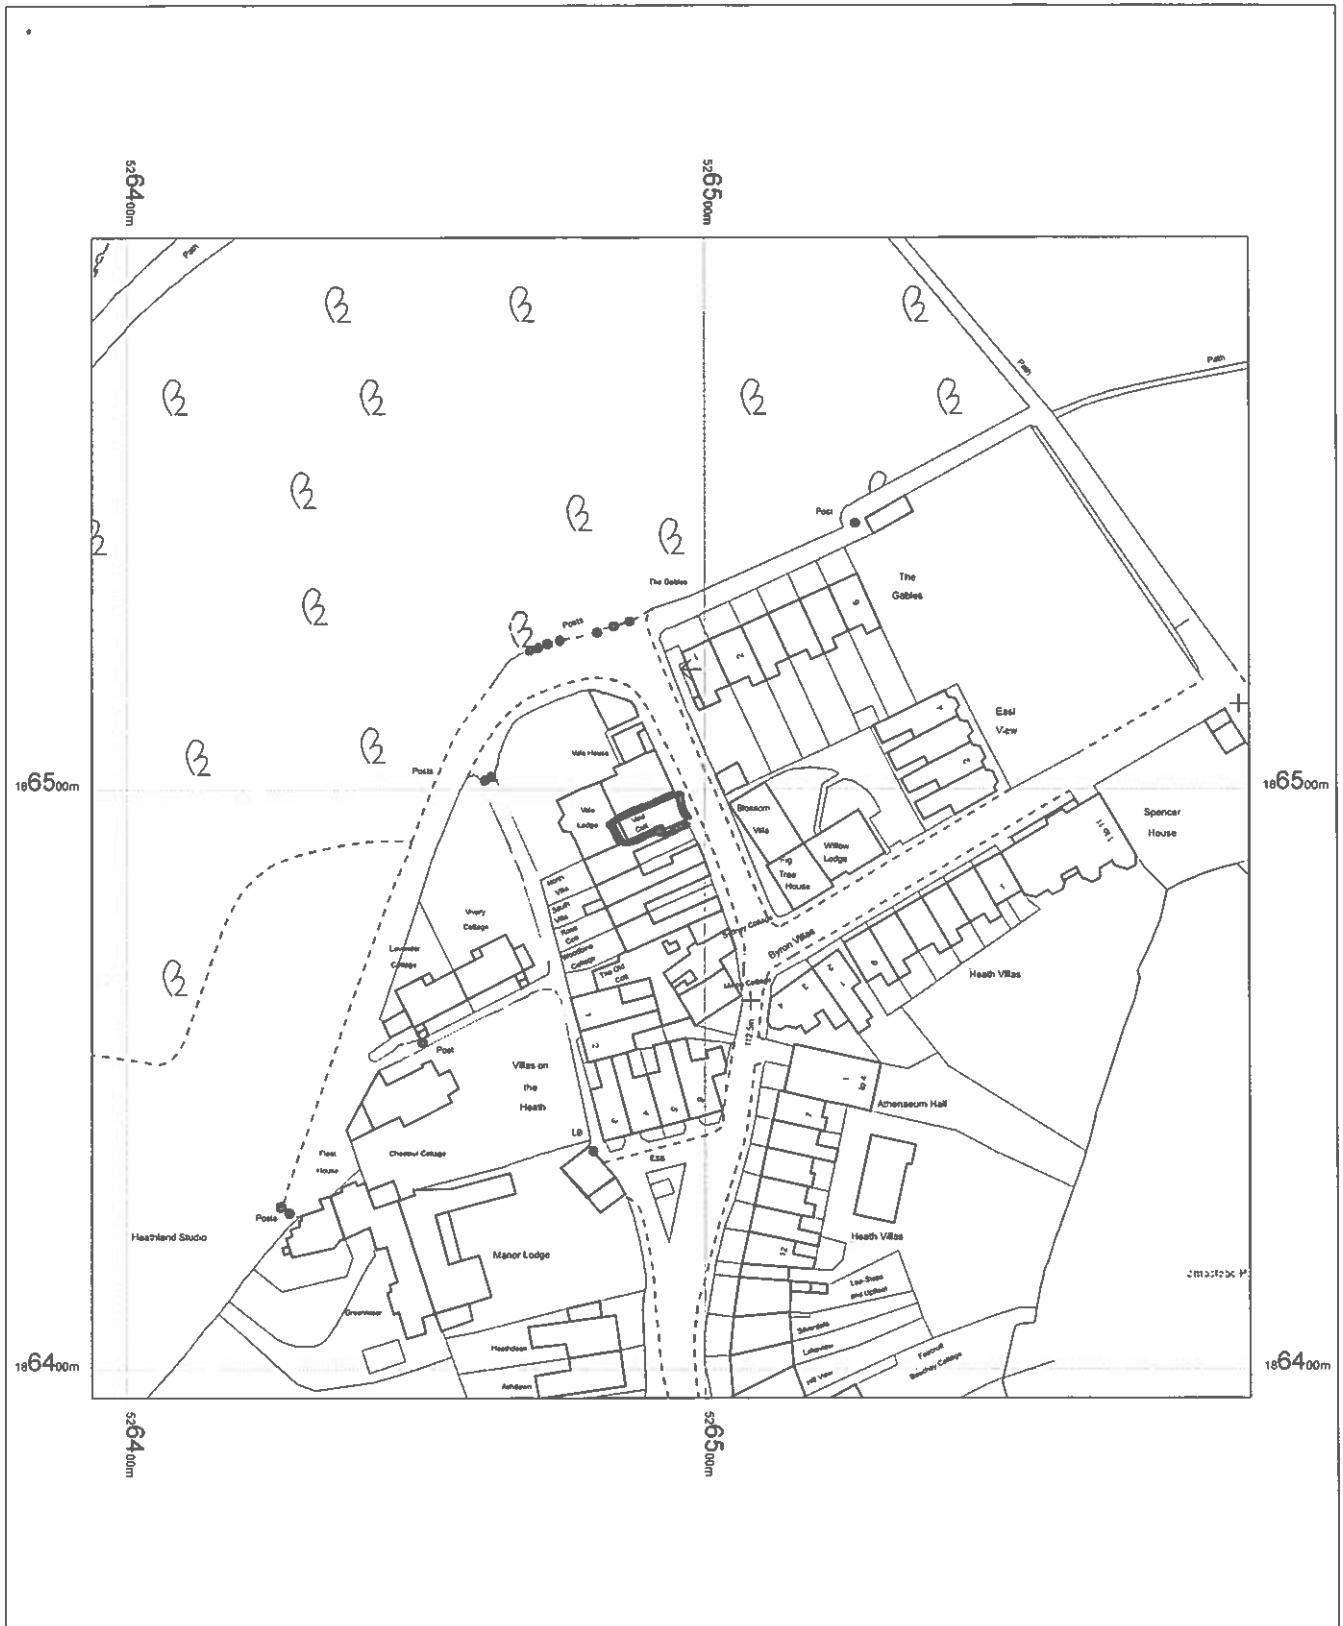

OS MasterMap 1250/2500/10000 scale
29 November 2013, ID: BLJT-00278082
www.planningapplicationmaps.co.uk

1:1250 scale print at A4, Centre: 526494 E, 186495 N

©Crown Copyright Ordnance Survey. Licence no.
100019980

Mapping
sourced from

Ordnance
Survey

bluejet
mapping