





Front Elevation

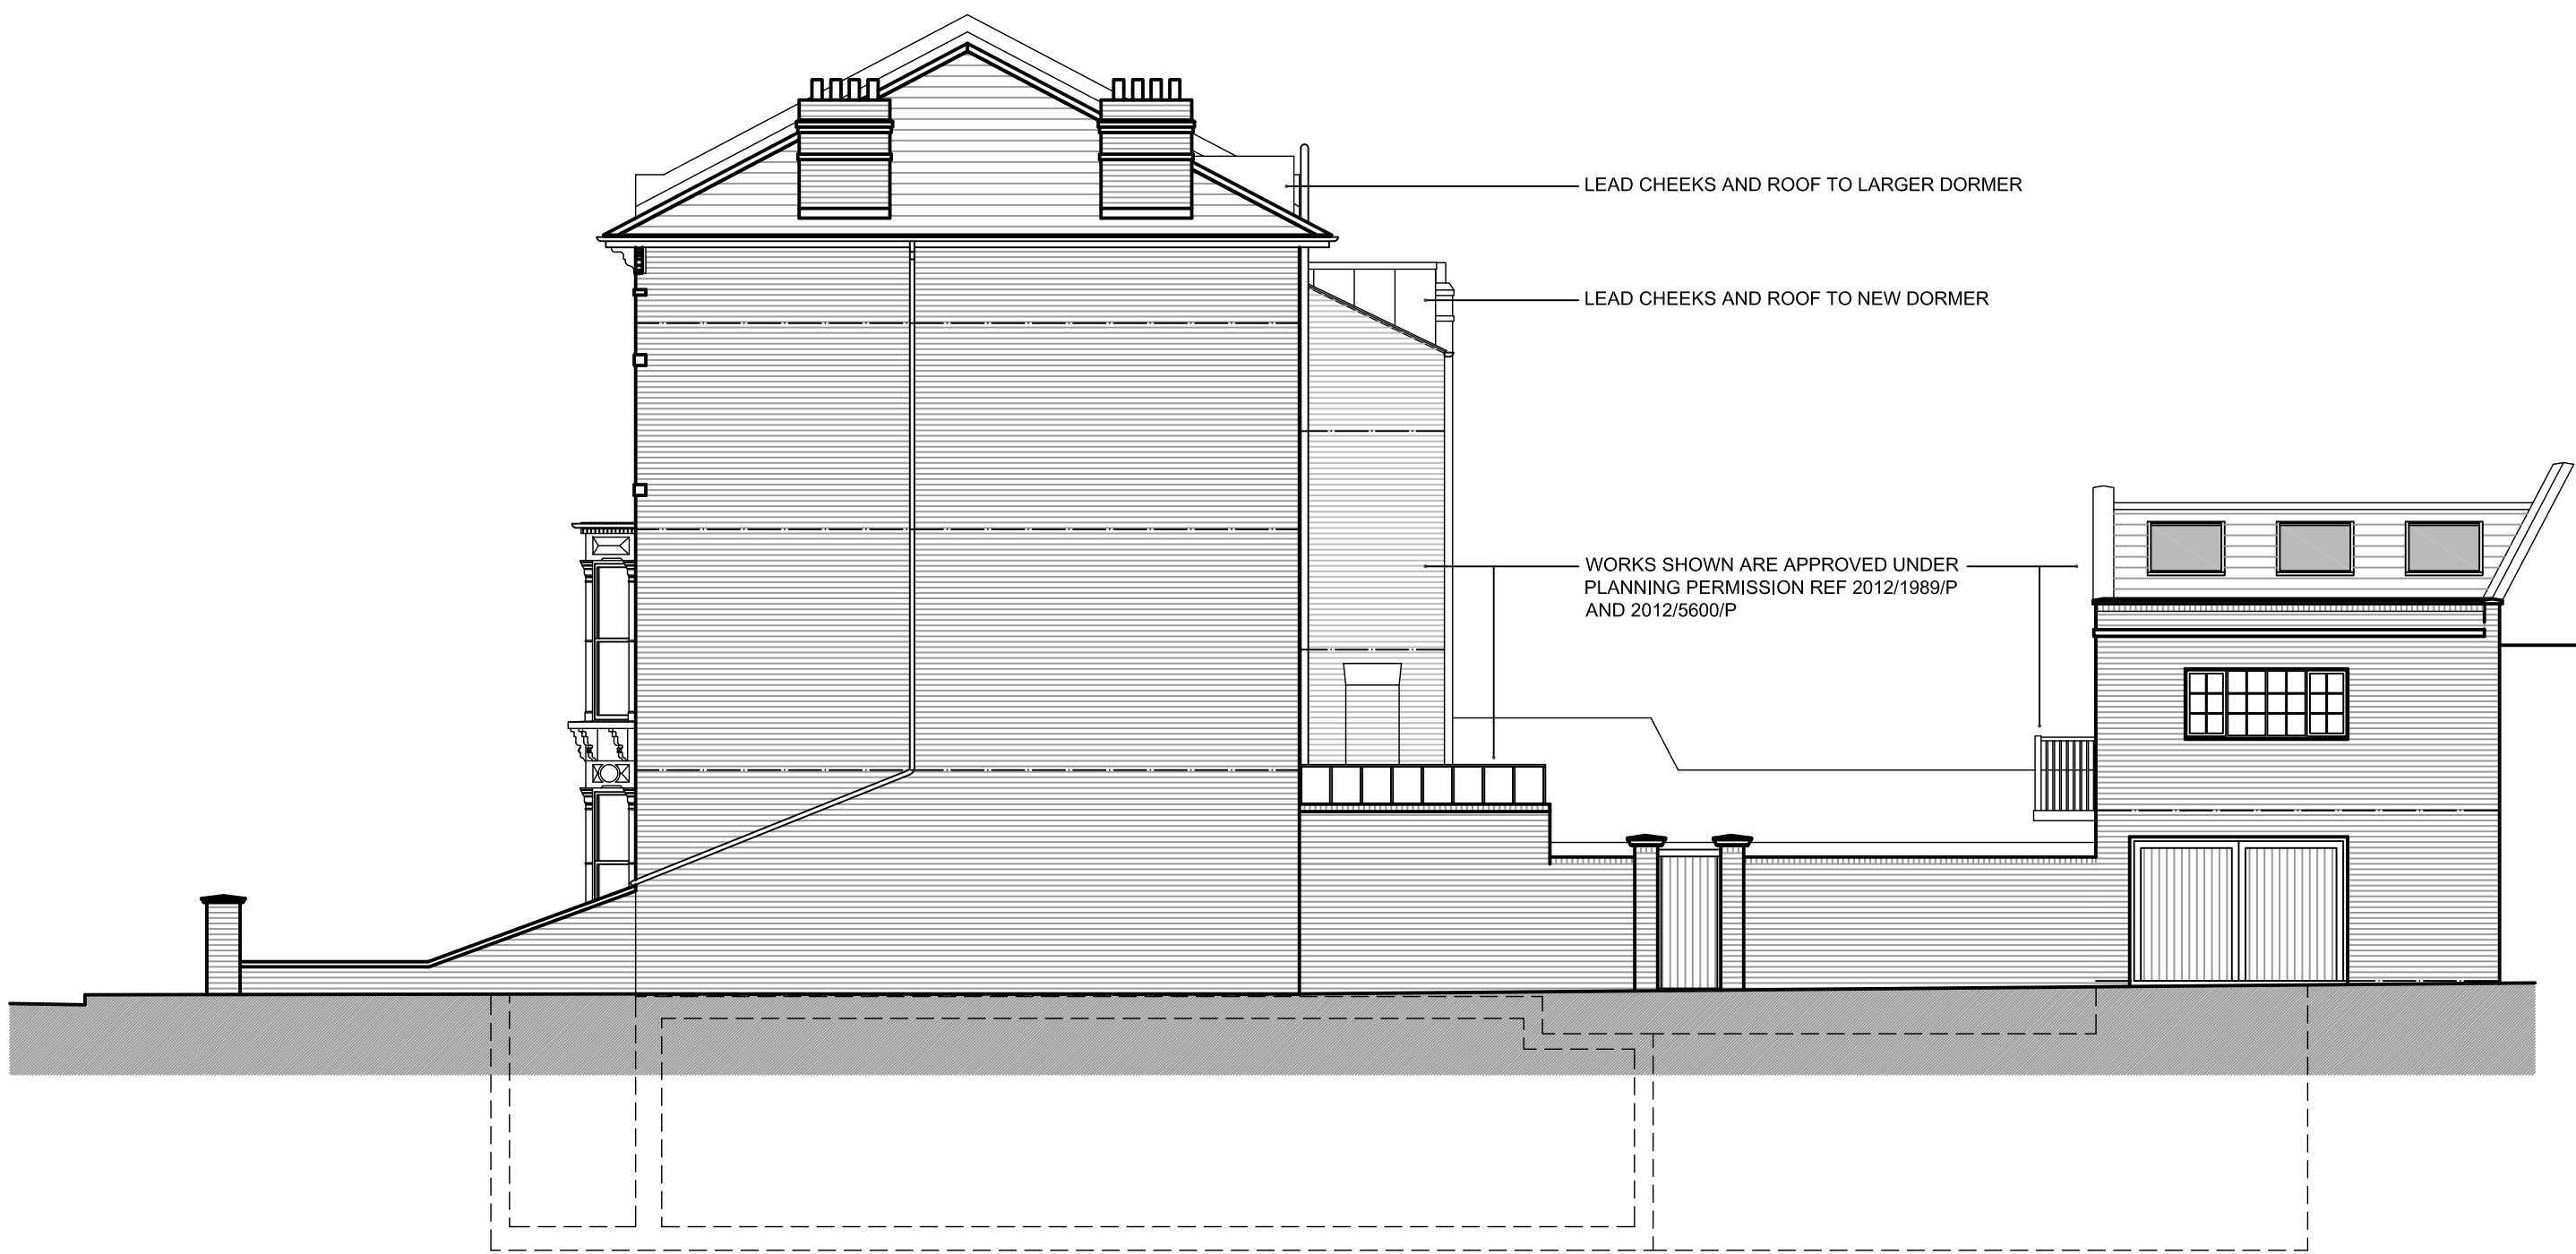

Side Elevation



Rear Elevation/ Section G-G

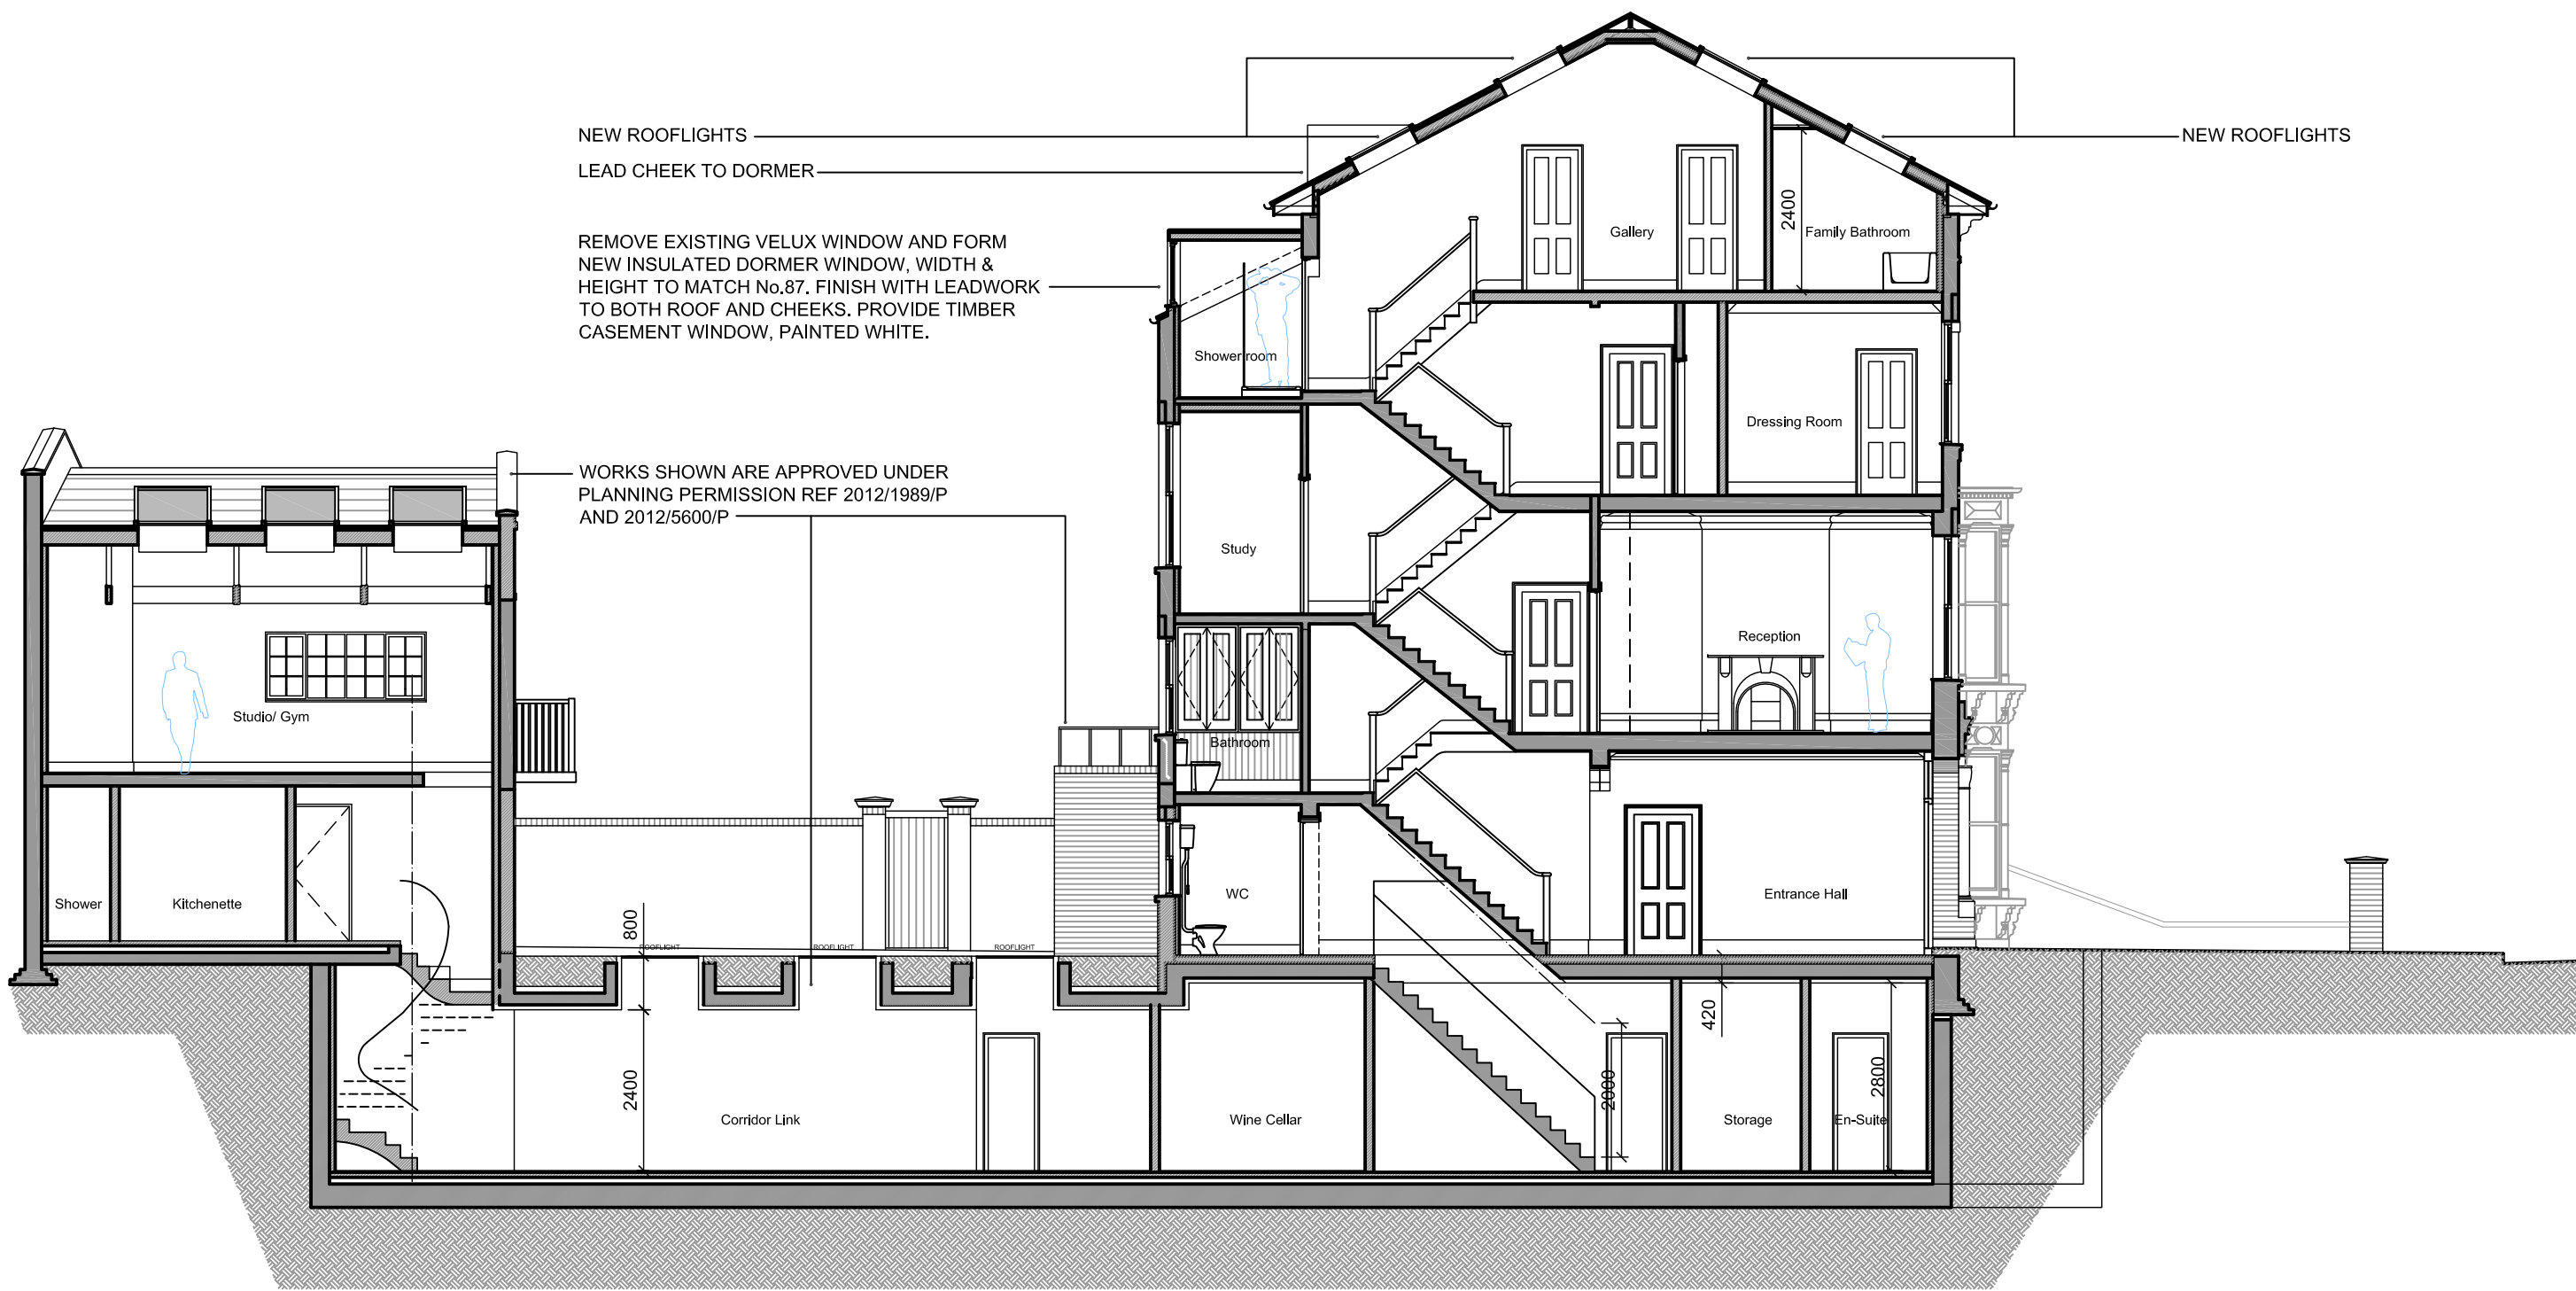

Section A-A



Scale Bar - Plans, Elevations & Sections