

F O R D W Y C H R O A D

E B B S F L E E T R O A D

192

194

site area = 955 sqm

19



PROJECT 194a FORDWYCH ROAD, NW2 3NX

DRAWING SITE PLAN AS EXISTS

NUMBER 1658/02 Rev

Scale 1/100 42 Colebrooke Row


Date 09.13 London N1 8AF

copyright protected tel 020-7226 3884


fax 020-7226 9220

PETER BRADES ARCHITECTS PBA


www.peterbradesarchitects.co.uk

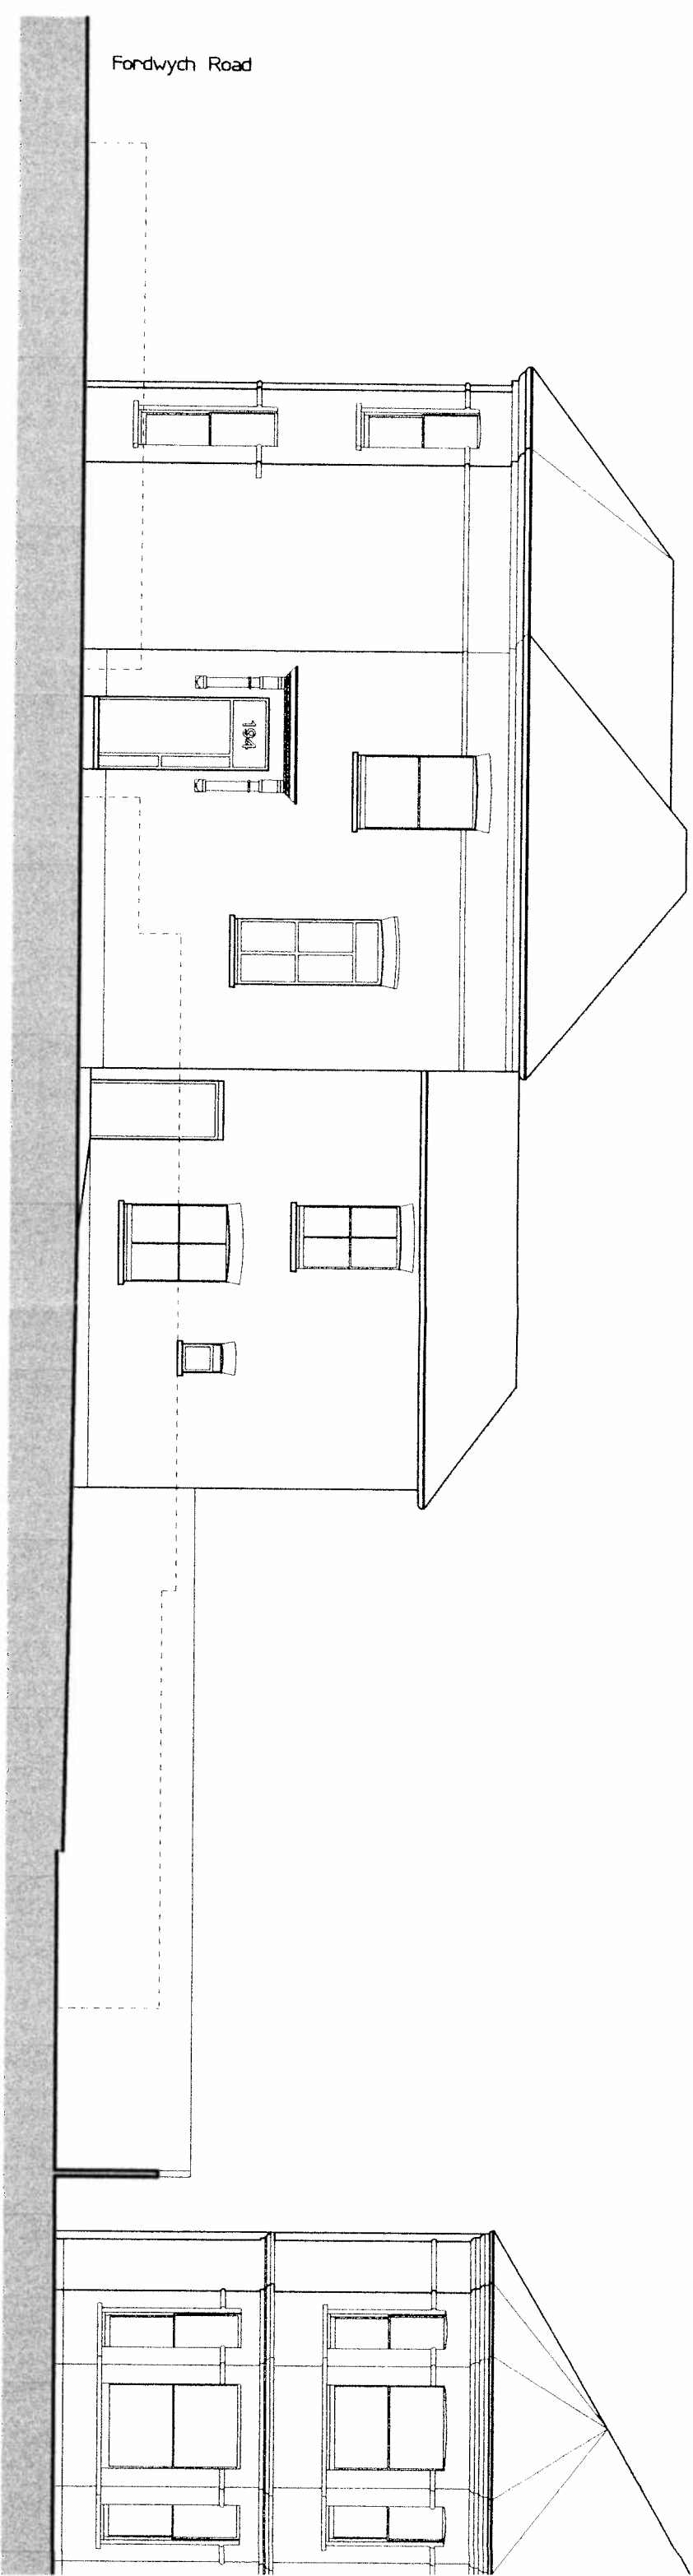

NORTH ELEVATION facing Ebbsfleet Road
with main entrance to 194, Fordwych Road
boundary wall to footpath shown dotted.
2 x trees in footpath not shown

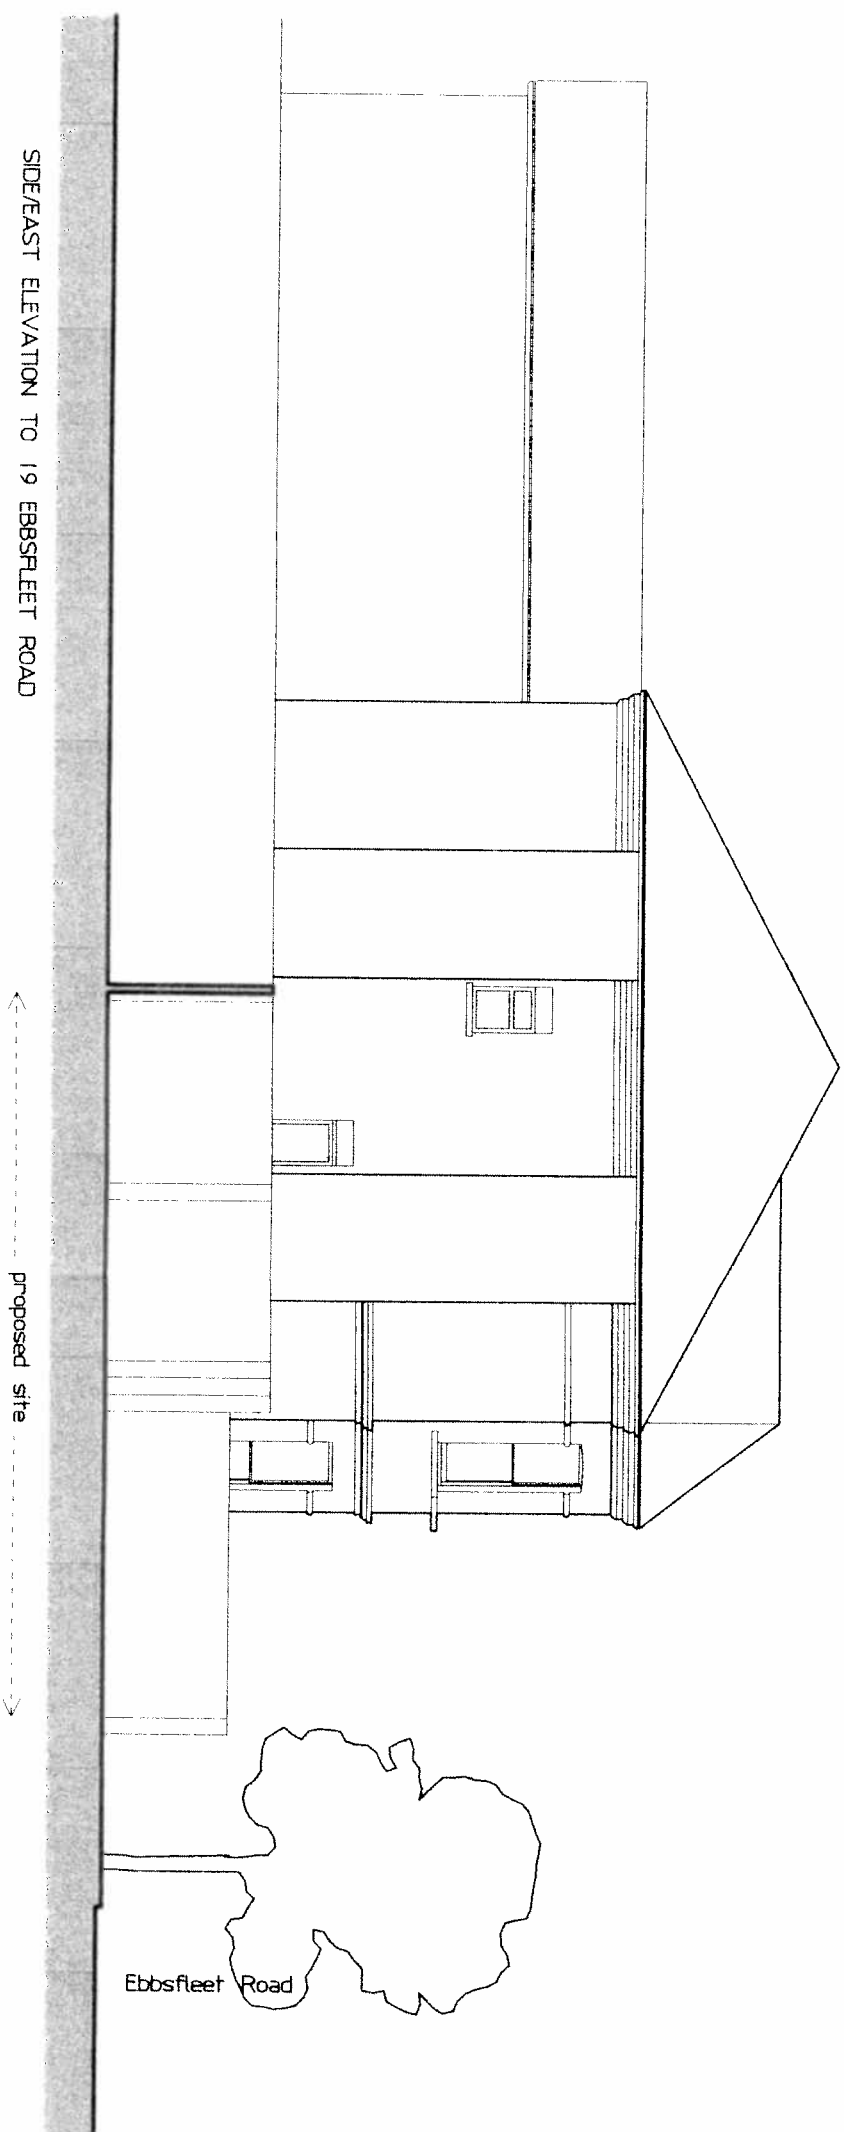

PROJECT 194a FORDWYCH ROAD, NW2 3NX
DRAWING ELEVATIONS AS EXIST - 1
NUMBER 1658/03 Rev
Scale 1/100
Date 09.13
copyright protected
42 Colebrooke Row
London N1 8AF
tel 020-7226 3884
fax 020-7226 9220
PETER BRADES ARCHITECTS PBA
www.peterbradesarchitects.co.uk

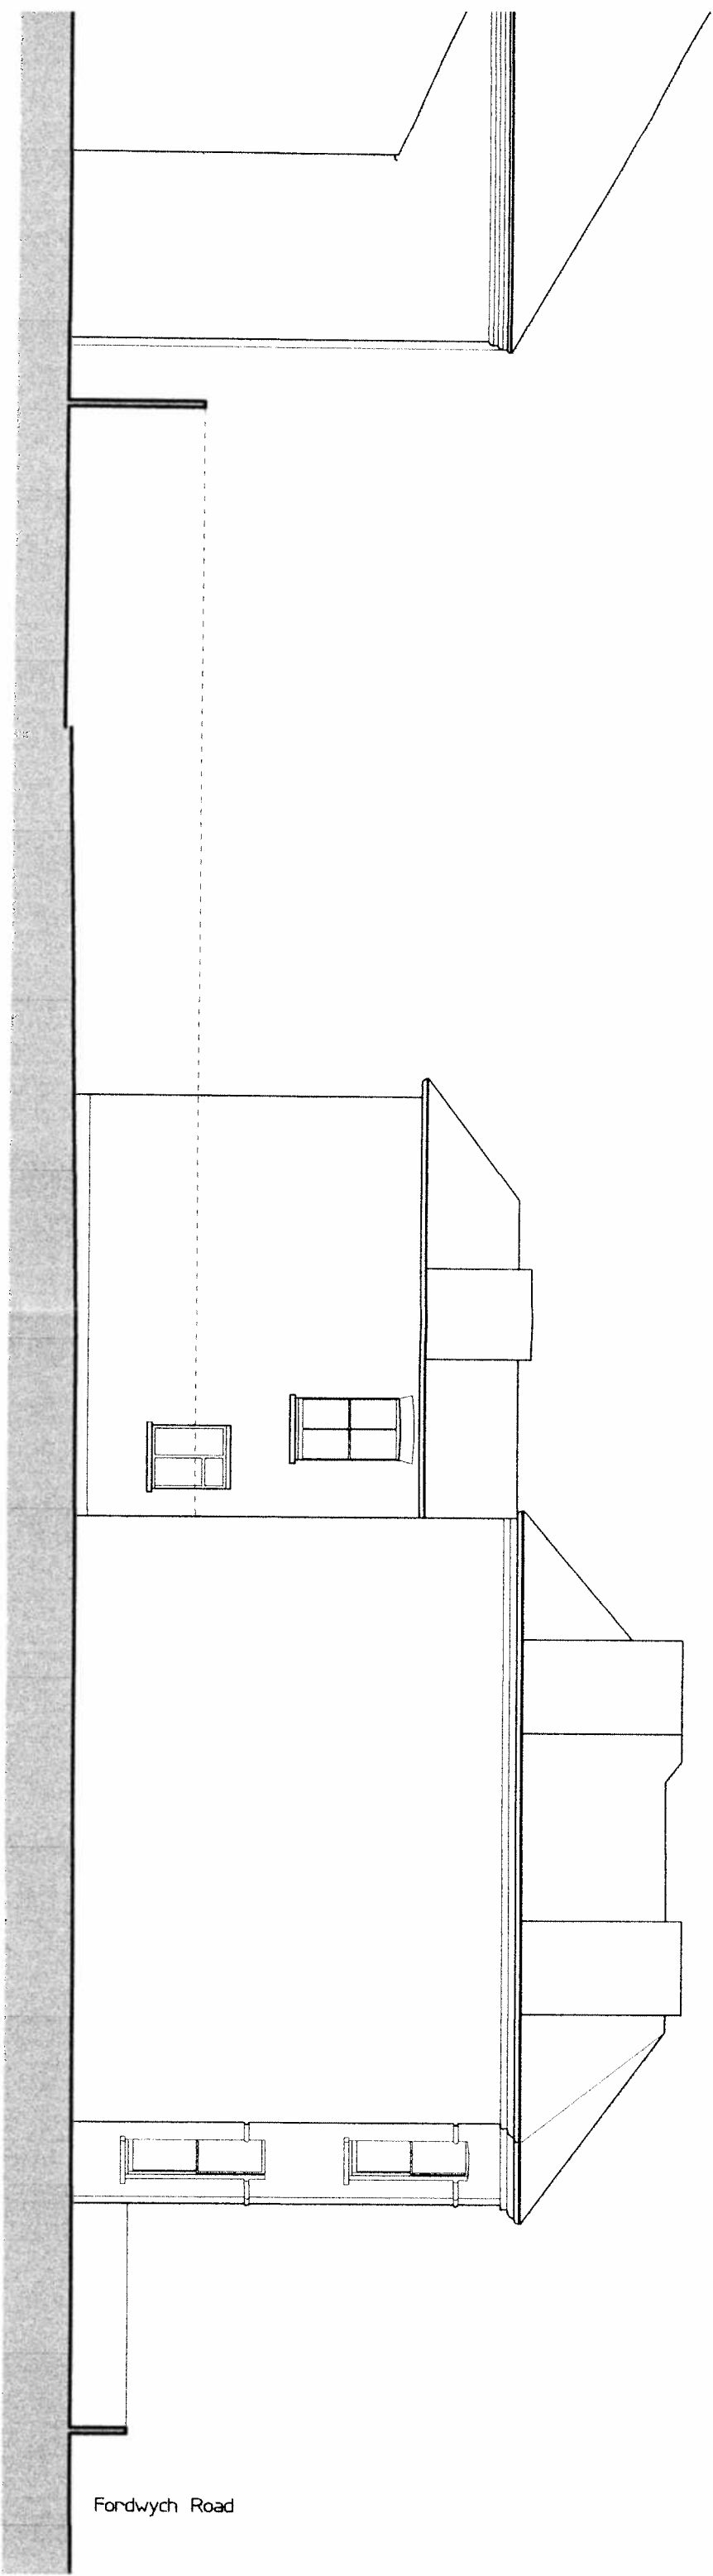


rear elevation of
19 Ebbfleet Road

←----- proposed site ----->

SOUTH ELEVATION facing 192 Fordwych Road

Fordwych Road

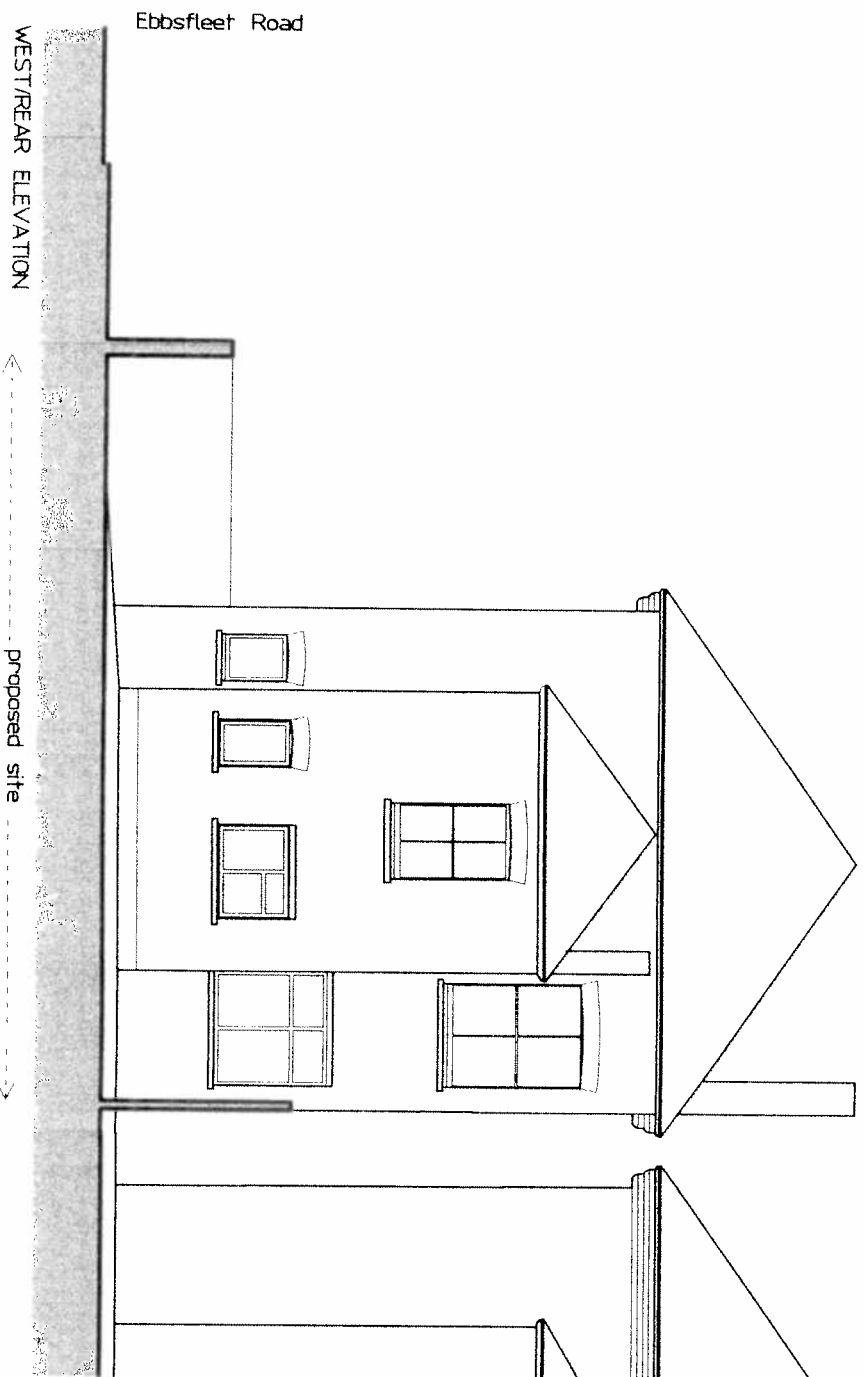

Ebbfleet Road

WEST/REAR ELEVATION

←----- proposed site ----->

PROJECT 194a FORDWYCH ROAD, NW/2 3NX

DRAWING ELEVATIONS AS EXIST - 2

NUMBER 1658/04 Rev

Scale 1/100

42 Colebrooke Row
London N1 8AF
tel 020-7226 3884
fax 020-7226 9220

PETER BRADES ARCHITECTS
www.peterbradesarchitects.co.uk

PBA