


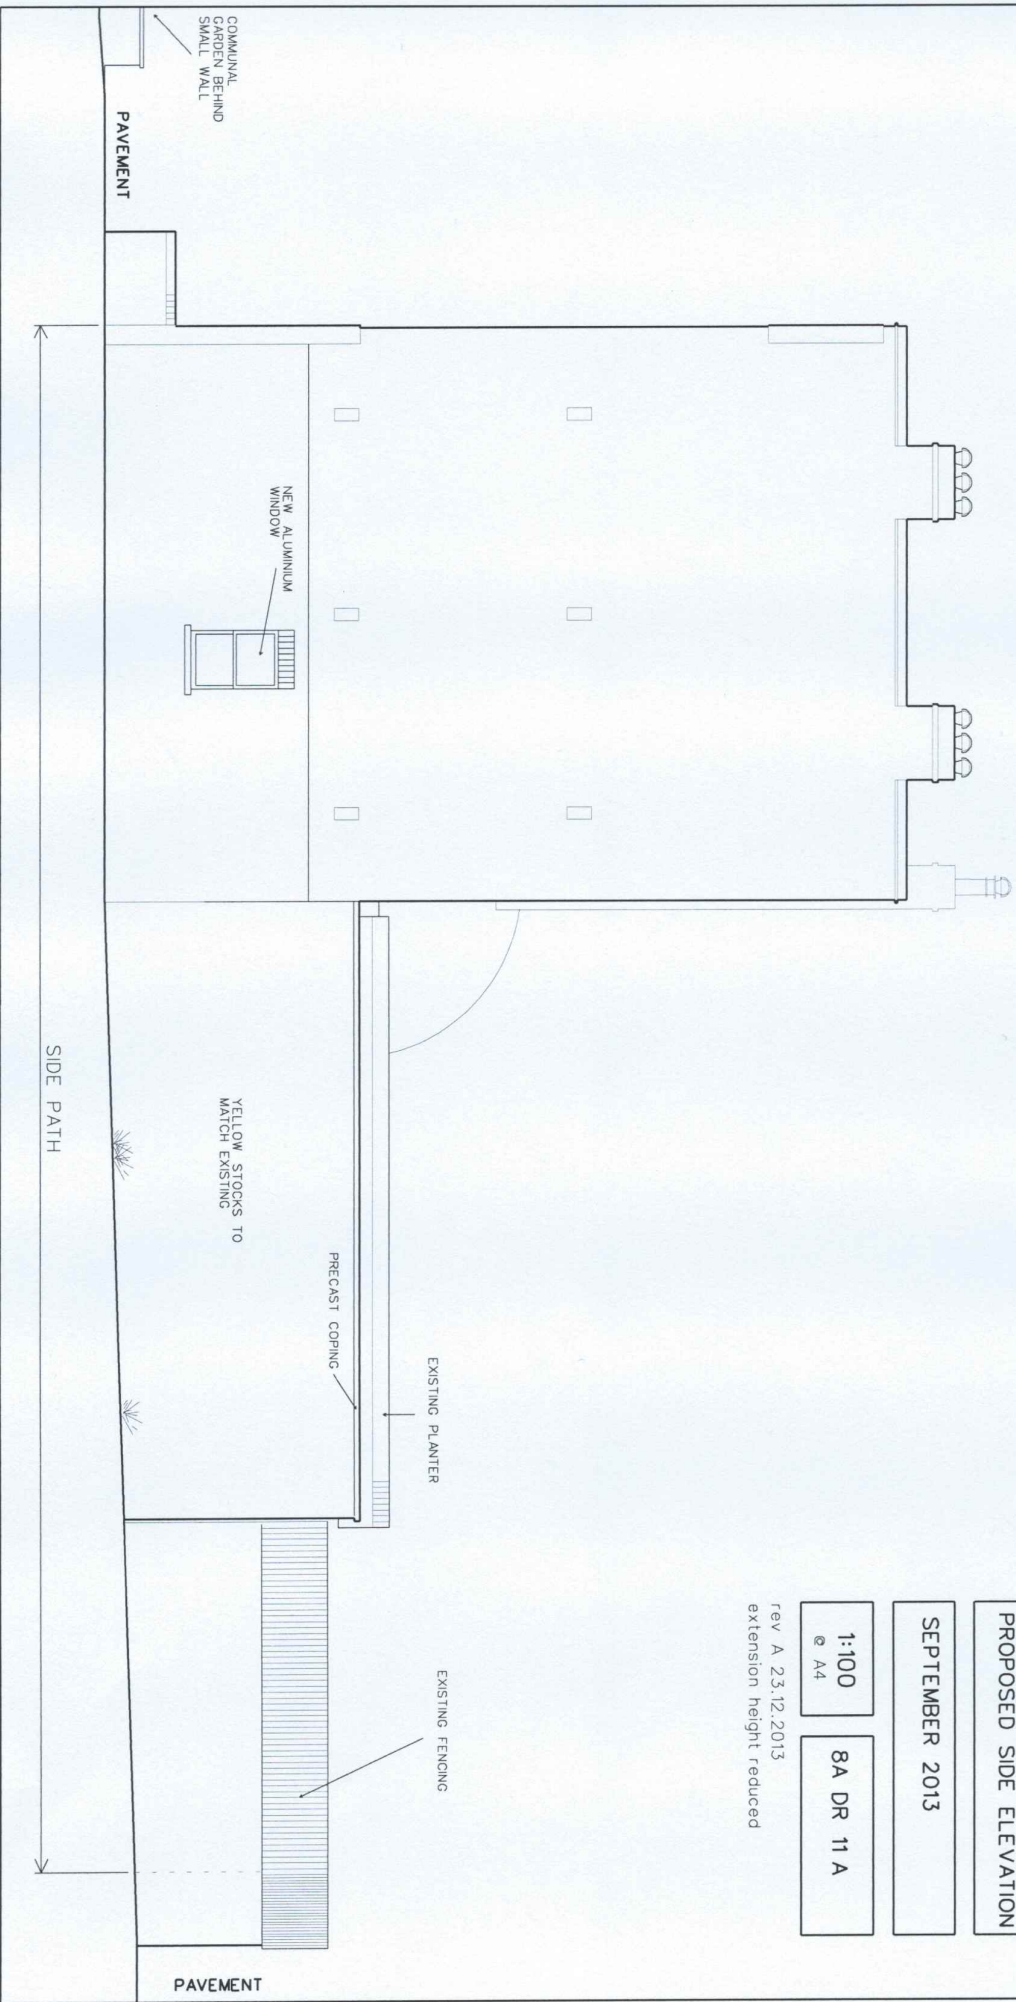

JONATHAN LAWLER
ARCHITECTS RIBA

tel: 020 7419 2177
m.07790902132
jonlawlor@blueyonder.co.uk

8A DALE ROAD
LONDON NW5

PROPOSED SIDE ELEVATION

SEPTEMBER 2013

1:100
@ A4

8A DR 11 A

rev A 23.12.2013
extension height reduced