



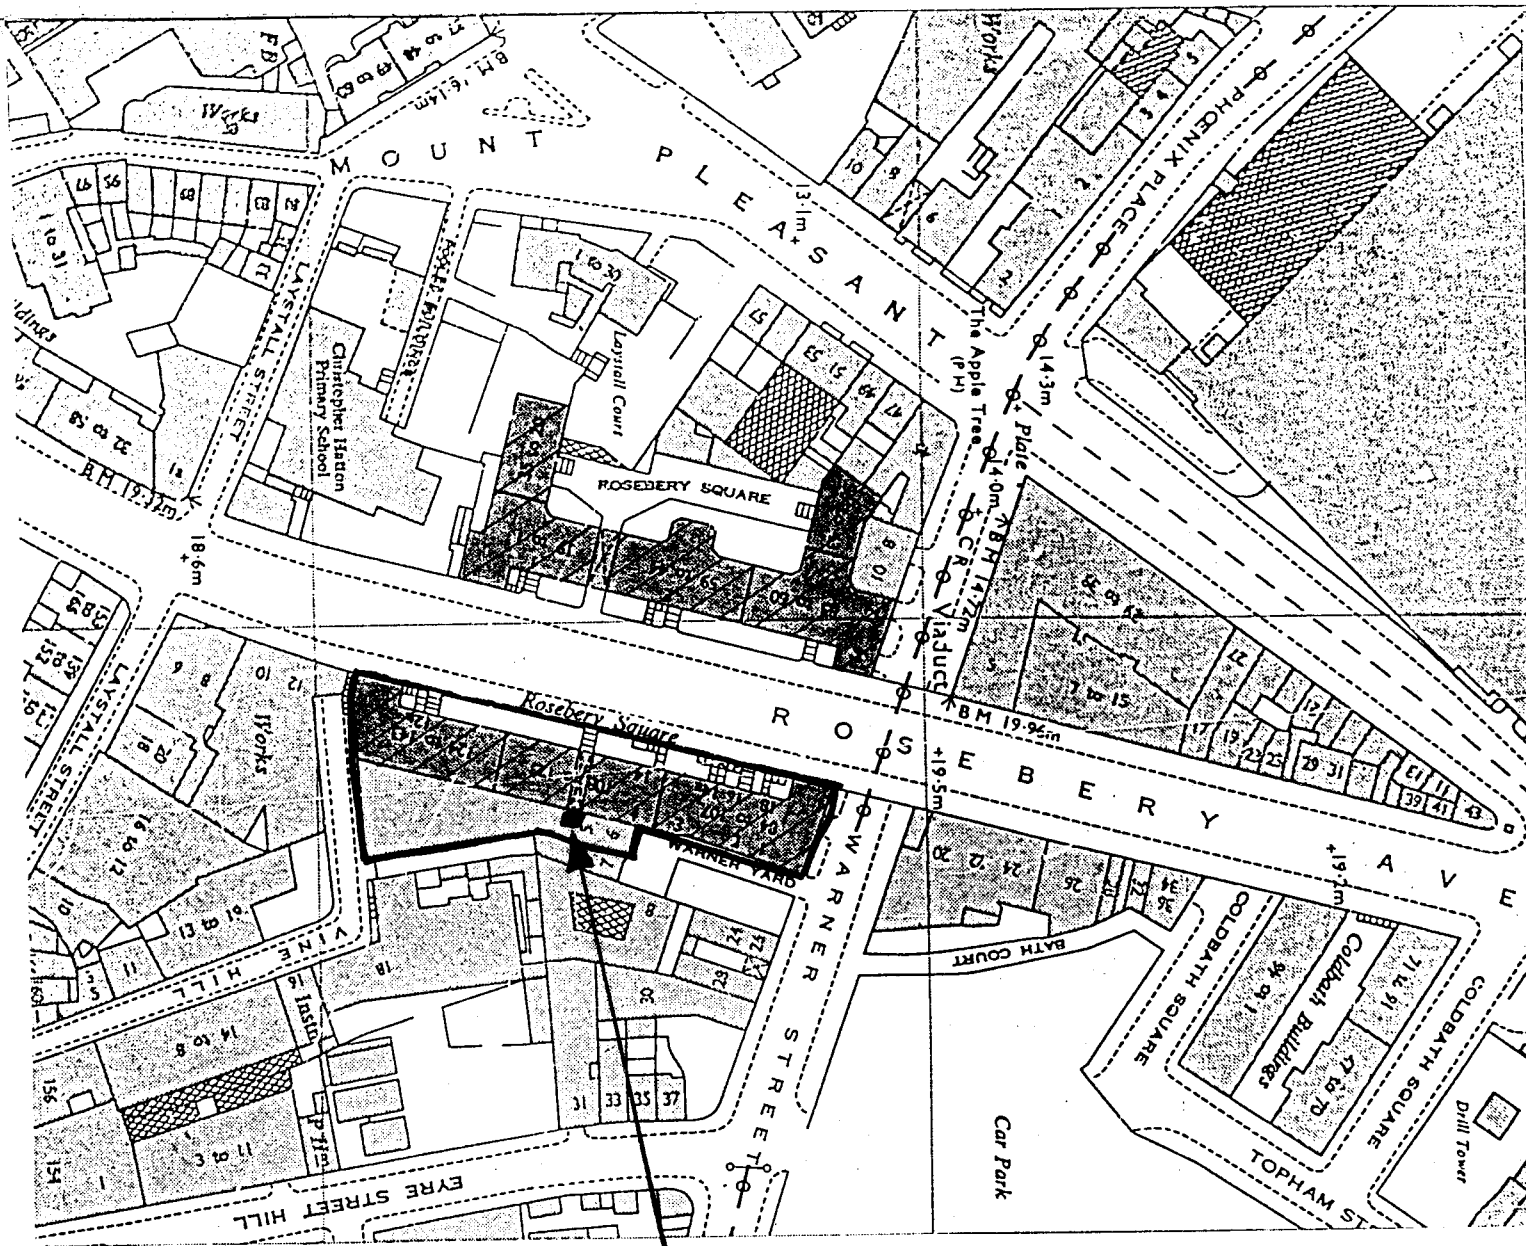

GLAZED CANOPY

TP 8703673

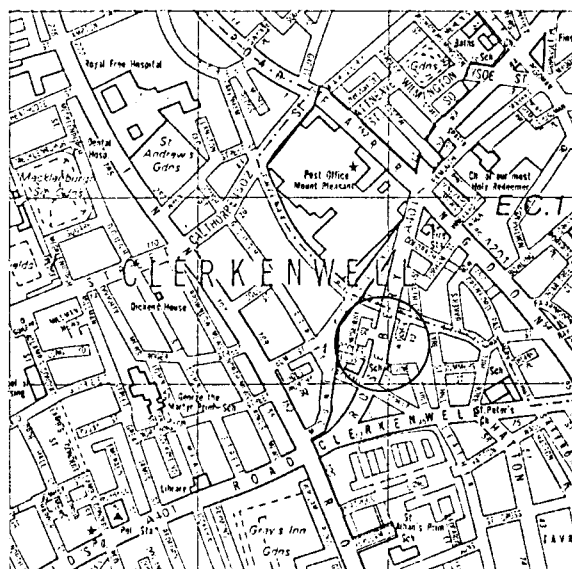

LONDON BOROUGH OF CROMWELL
TOWN AND COUNCIL ACTS
30 DEC 1987
A PROPOSED
PLAN NOT APPROVED
ON BEHALF OF THE COUNCIL

Peter Mishcon and Associates
Architects

10-16 Rathbone Street
London W1P 1AH
Telephone 01-580 9677

Project ROSEBERY SQUARE

Drawing LOCATION PLAN

Scale N.T.S Date 15.8.86

Drawing
Number

367/101A