


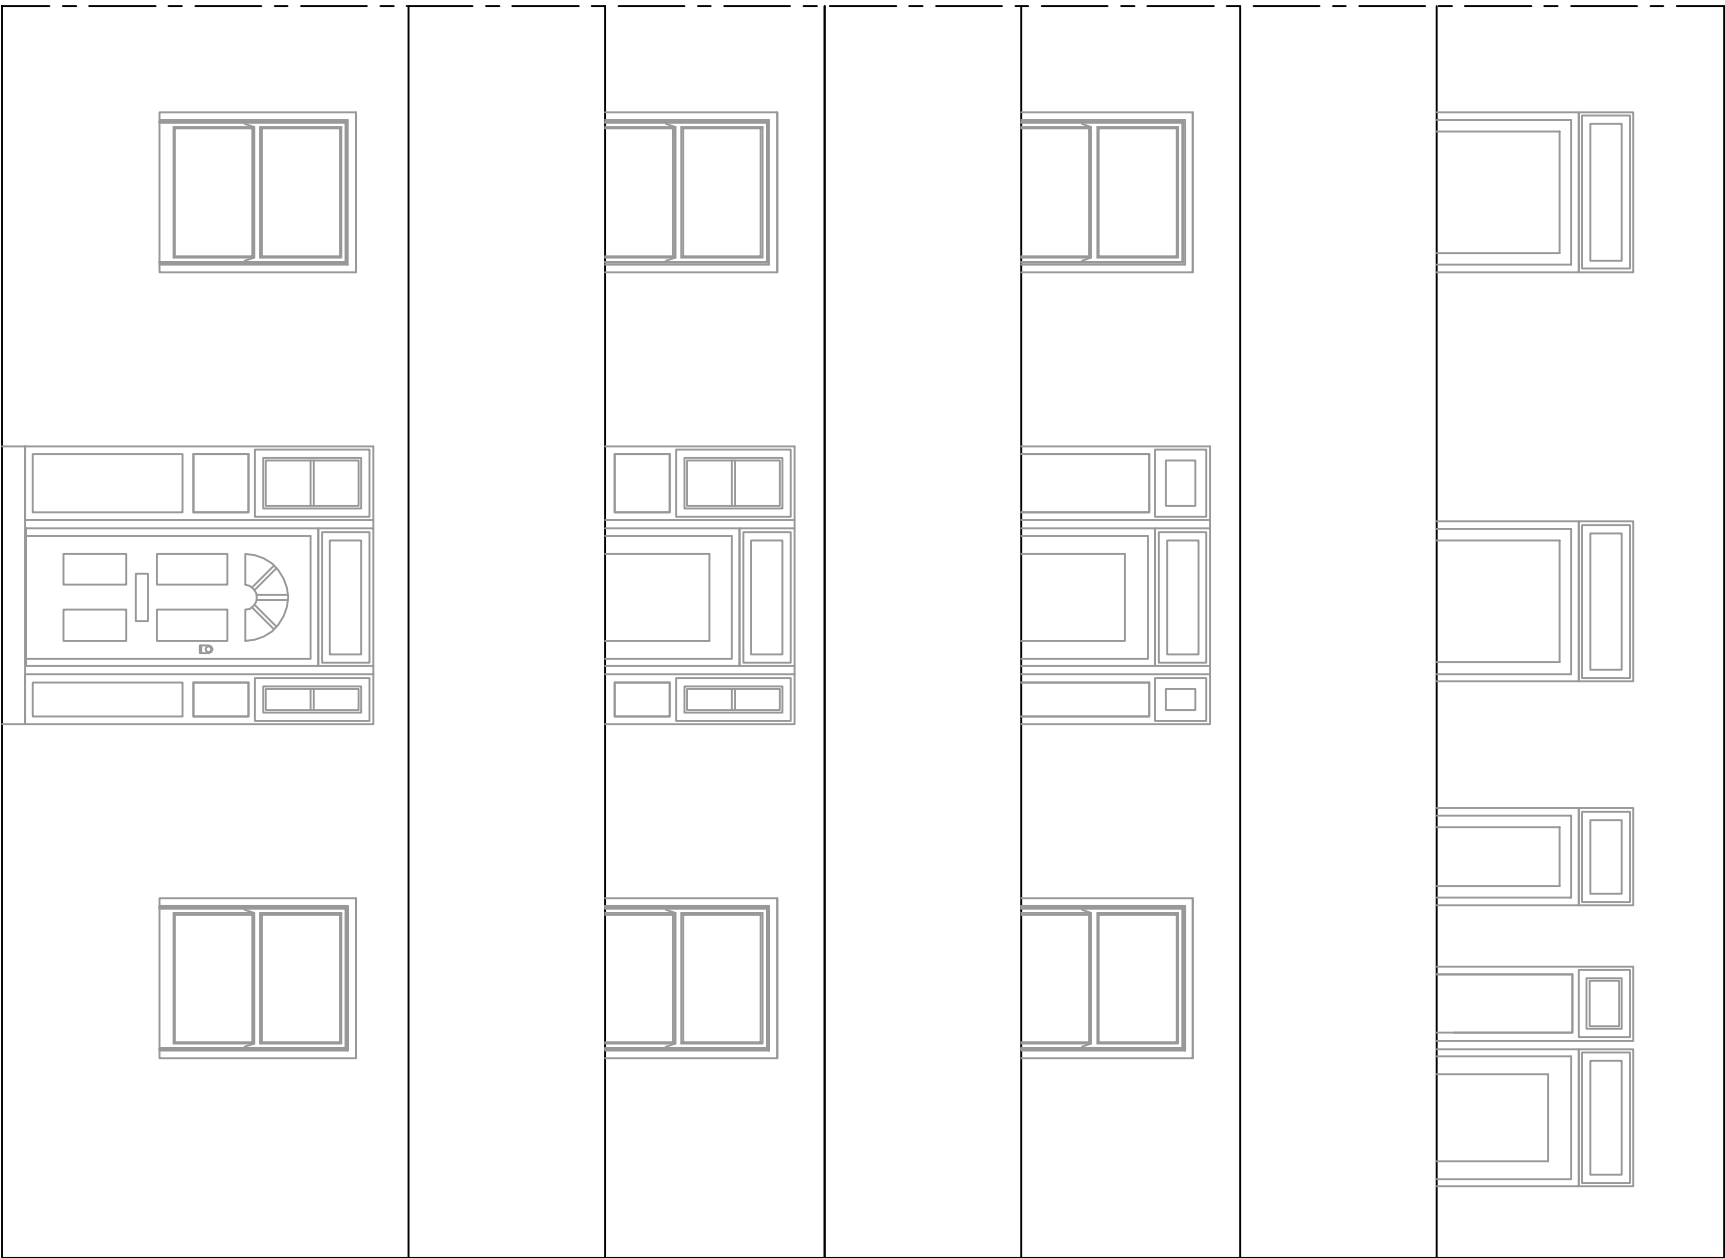

EXISTING ELEVATION

CONTRACT No.: 30046848 date: 19/12/13

PROPOSED: PROPOSED WINDOW REPLACEMENT
AT: GROUND FLOOR, 43 CAMELOT HOUSE
(INSTALLATION ADDRESS) LONDON
CAMDEN PARK ROAD
NW1 9AS

FOR:..... MRS A GUILLEN-TORROS

SF

Drawers Initials:

Scale - 1:50

(Produced on A3 Paper)

Scale Bar 1:50
(metres)

