


SNOWFLAKE OBSCURE GLASS

4. FRONT ENTRANCE

VIEWED EXTERNALLY

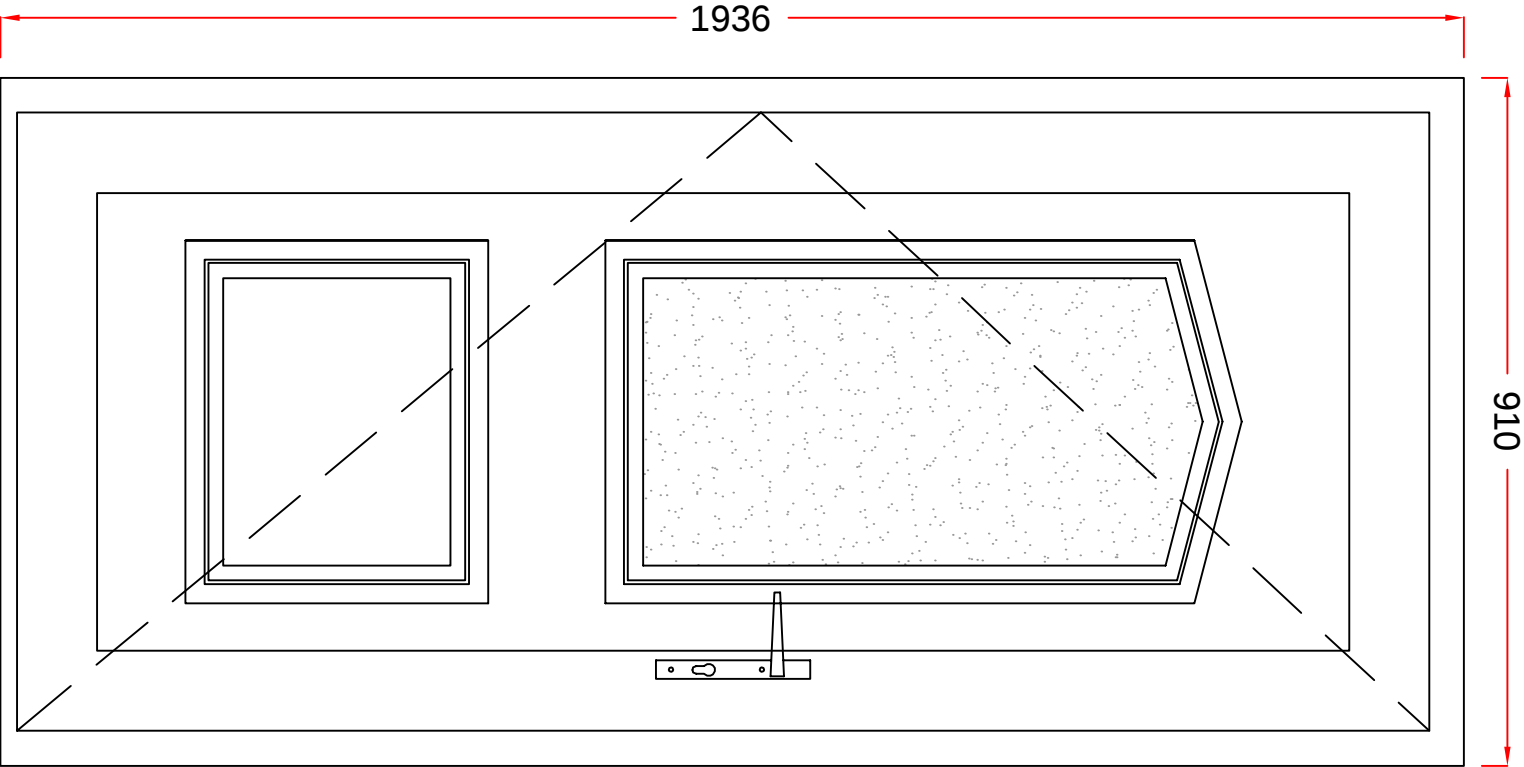

Scale - 1:10
(Produced on A3 Paper)
Sheet 2 Of 2

Drafter's Initials
SF

CONTRACT No.: 30046848		date: 19/12/13	
PROPOSED: PROPOSED WINDOW REPLACEMENT			
AT: GROUND FLOOR, 43 CAMELOT HOUSE			
(INSTALLATION ADDRESS)			
CAMDEN PARK ROAD			
LONDON			
NW1 9AS			
FOR:		MRS. A GUILLEN-TORROS	



Anglian
Home Improvements
CONSERVATORIES DIVISION
TELEPHONE: 0845 437 3600
FACSIMILE: 01603 480101