



EXISTING WINDOW OPENING ADAPTED TO SUIT NEW INFILL

EXTENSION WITH NEW WHITE PAINTED DOUBLE HUNG TIMBER SASH WINDOW TO SUIT

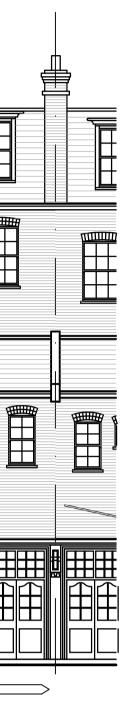

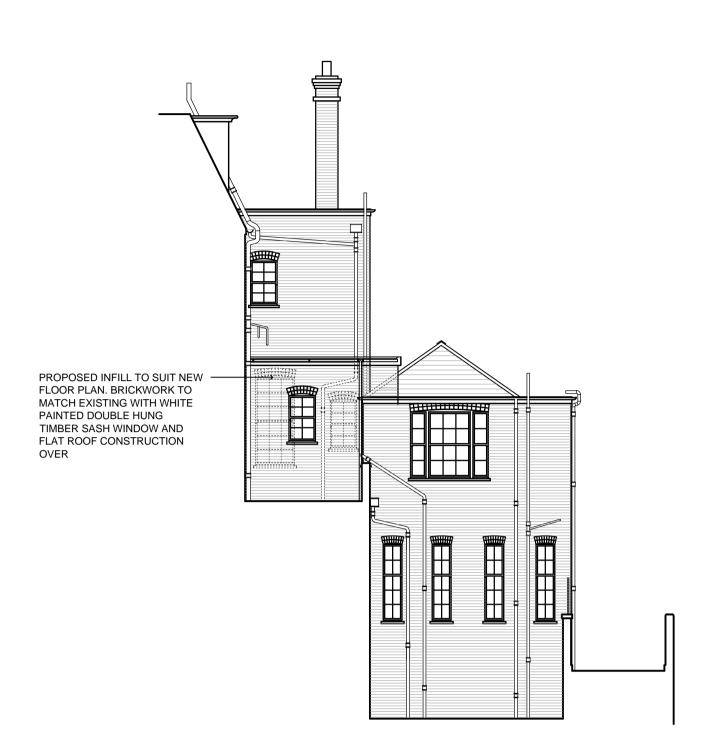


PROPOSED REAR ELEVATION

PROPOSED SIDE ELEVATION



PROPOSED FRONT ELEVATION



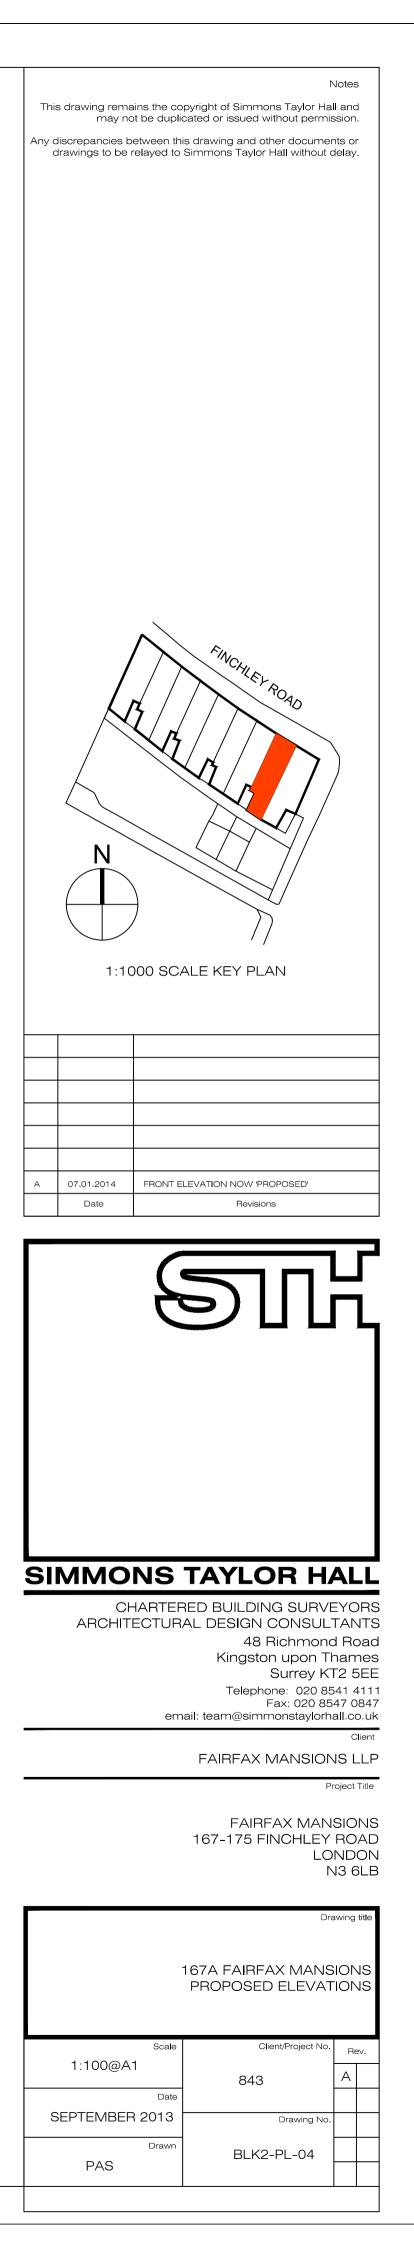

10