


THIS DRAWING MAY BE USED ONLY FOR THE PURPOSE INTENDED AND ONLY WRITTEN DIMENSIONS SHALL BE USED

Notes

- Land within Application Ownership
- Site Boundary

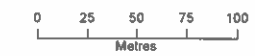

Copyright

This map is reproduced from Ordnance Survey material with the permission of Ordnance Survey on behalf of the Controller of Her Majesty's Stationary Office.

© Crown copyright and database rights 2013
Ordnance Survey 100053954

Revision Details	By	Date	Status

King's Cross

Job Title
TEMPORARY VIEWING PLATFORM

Drawing Title
LOCATION PLAN


Scale of A3 **1:3,500**

Drawn	Approved
LAW	LM
Stage 1 check	Stage 2 check
Originated	Date
	07/01/2014



Argent (Property Development) Services LLP
5 Albany Courtyard
Pancras
London, W11 6HF
1 +44 (0) 20 3884 0200

Drawing Number
0043_0003_01

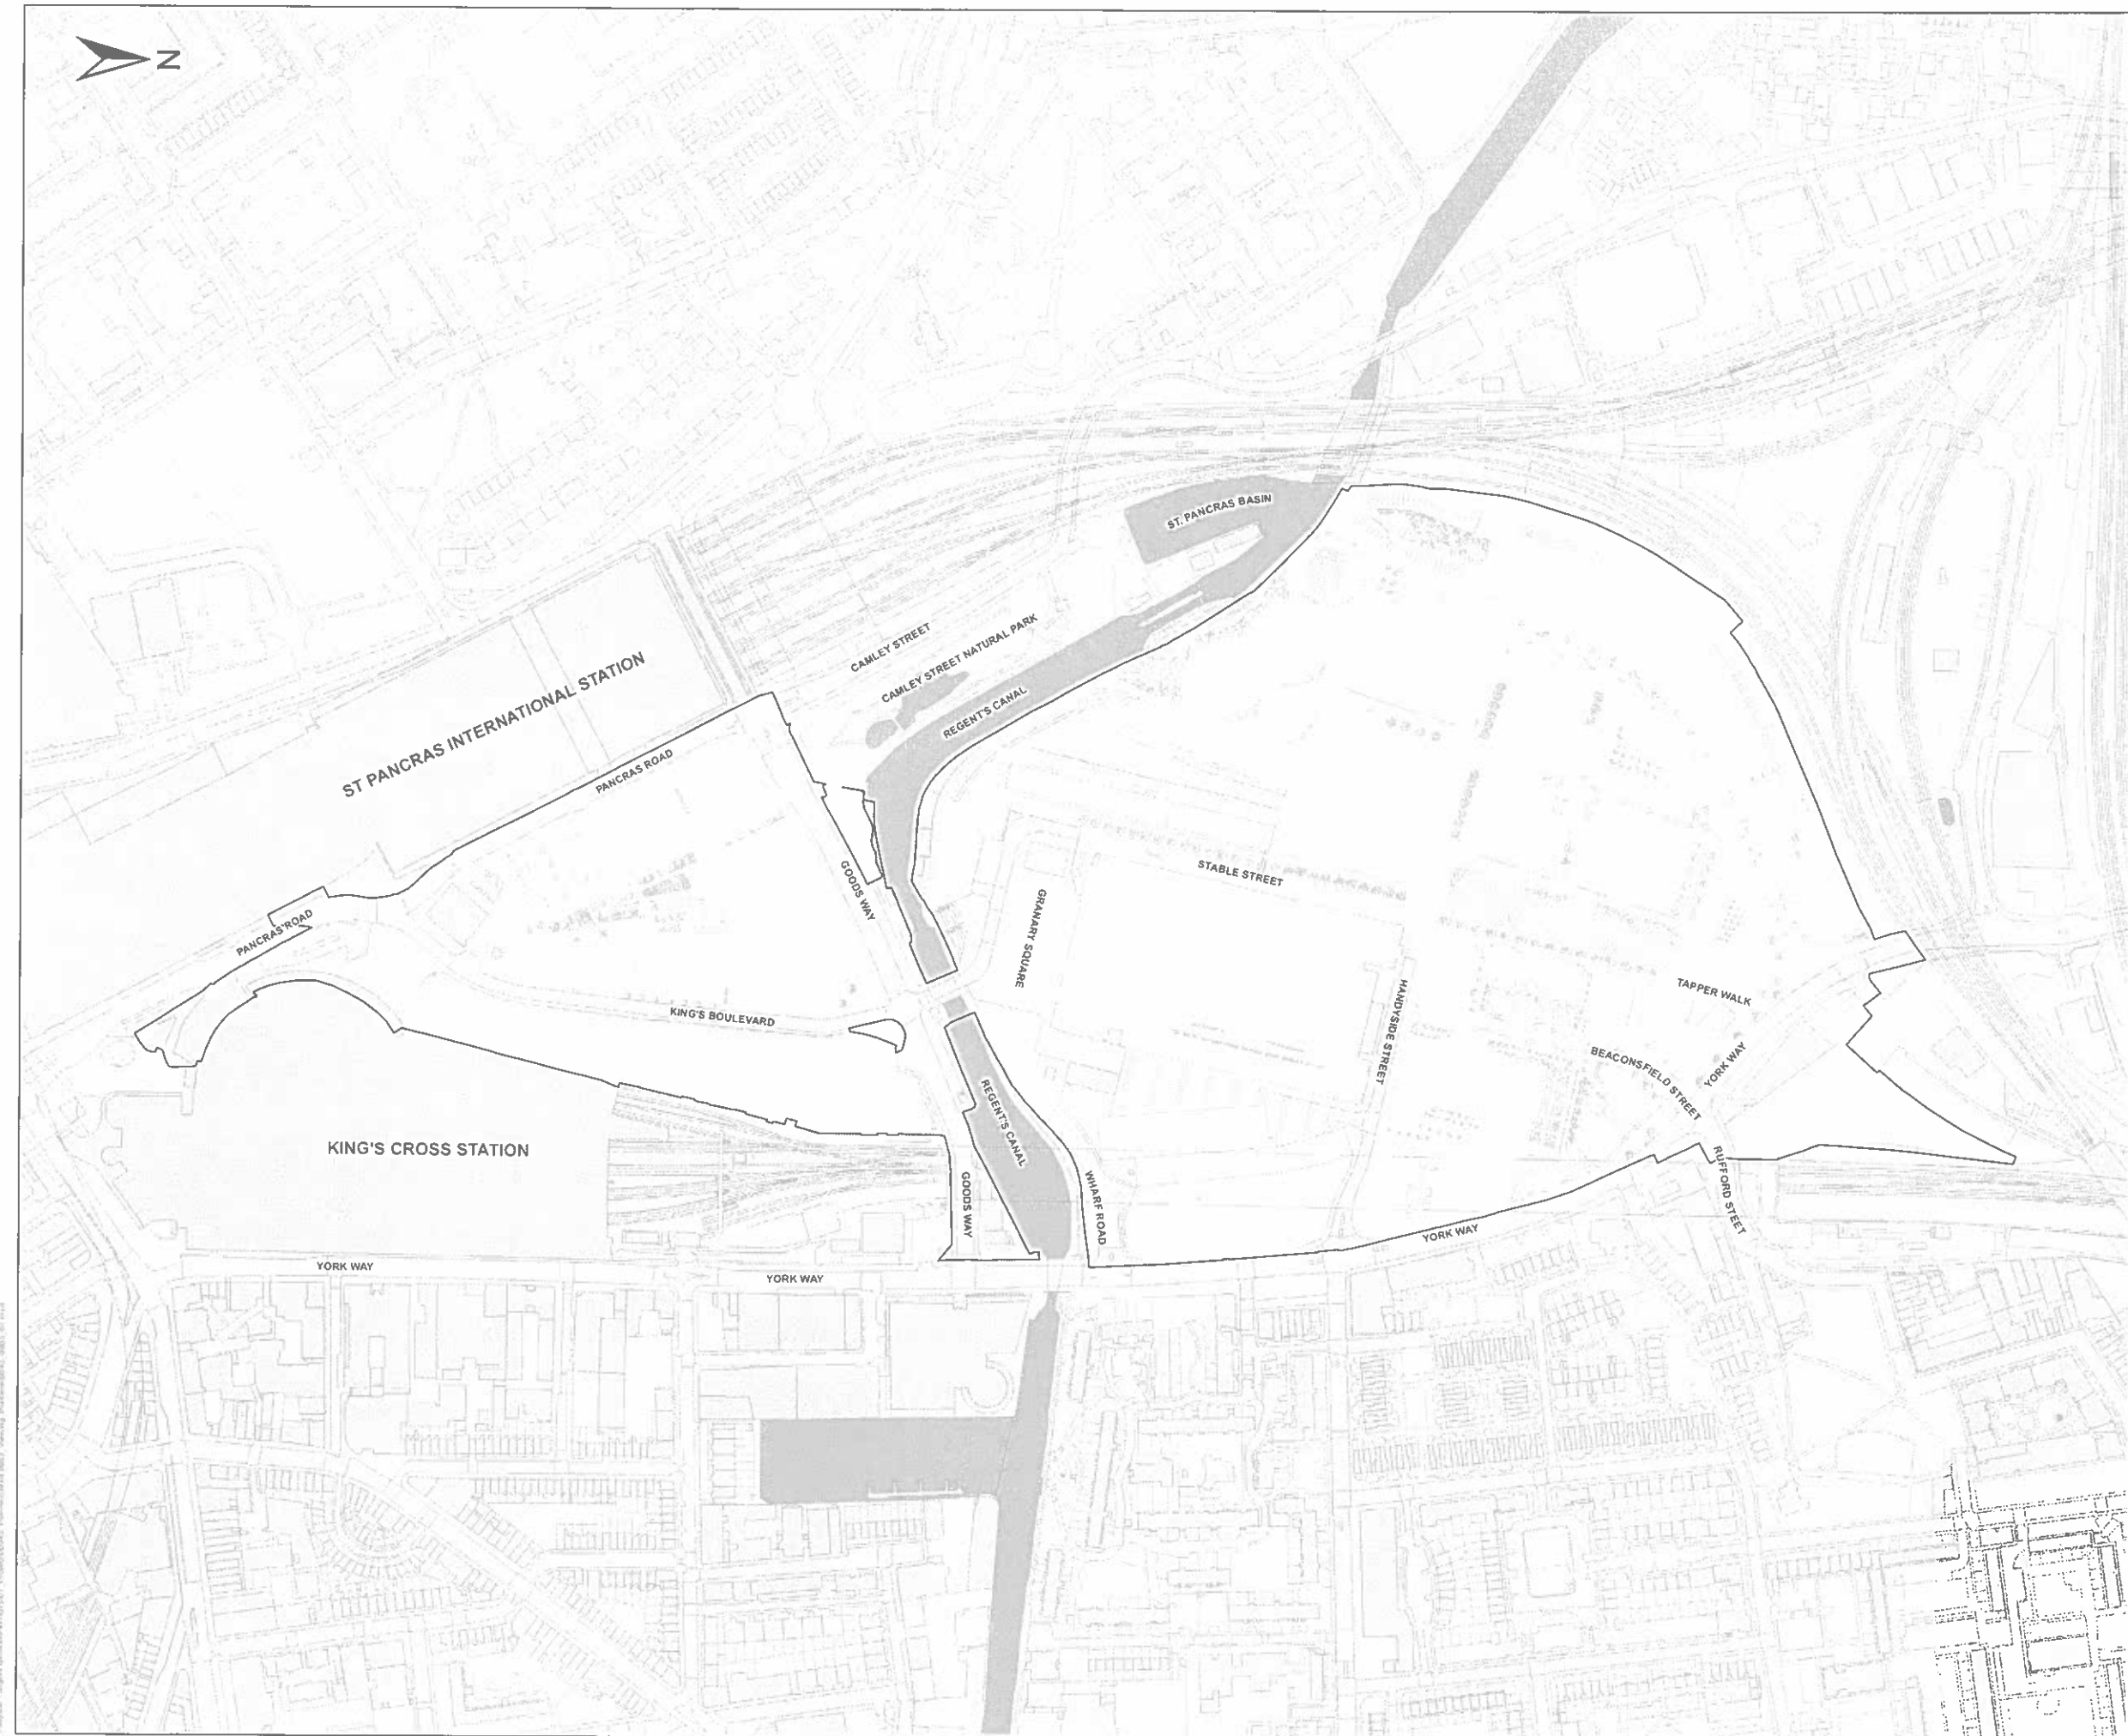

File Date: 27/01/2014
 Project: Argent (Development) - 01/01/14
 Drawing: 0043_0003_01 Location Plan
 Version: 01/01/2014

