


Client: Mr. Daniel Boovic  
Address: Plot 21.

Quasemore

Osborne Street London NW1 3QL.


Existing floor & walls.

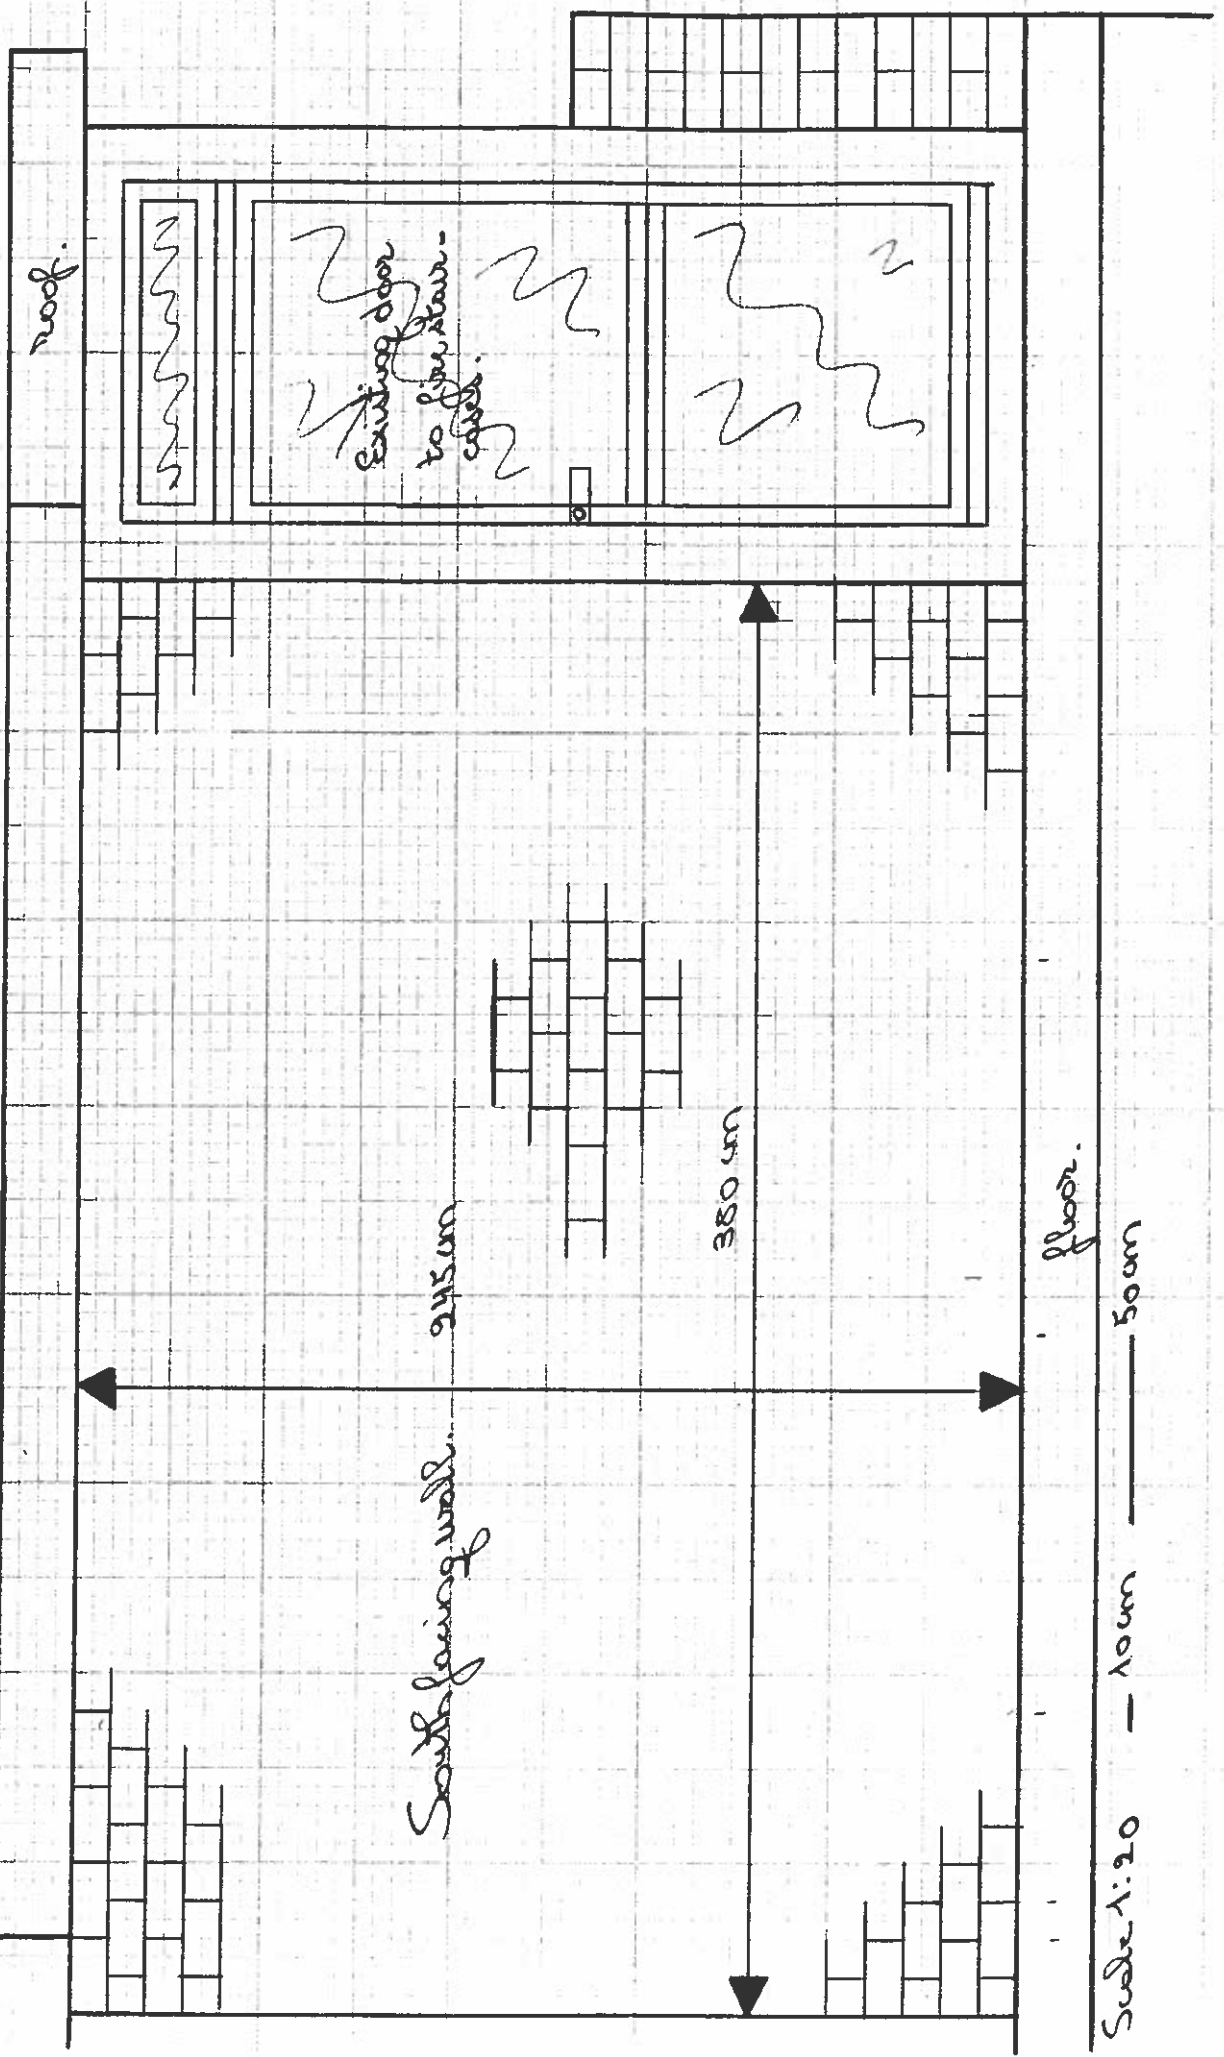

Scale 1:20 — 10cm — 50cm

Client: Mr. Daniel Bowie  
Address: Plot 21  
Gerrards Street  
London NW1 3AL.

Planning Request: Open up South facing wall for direct access to private roof patio and for extra sunlight in living space.

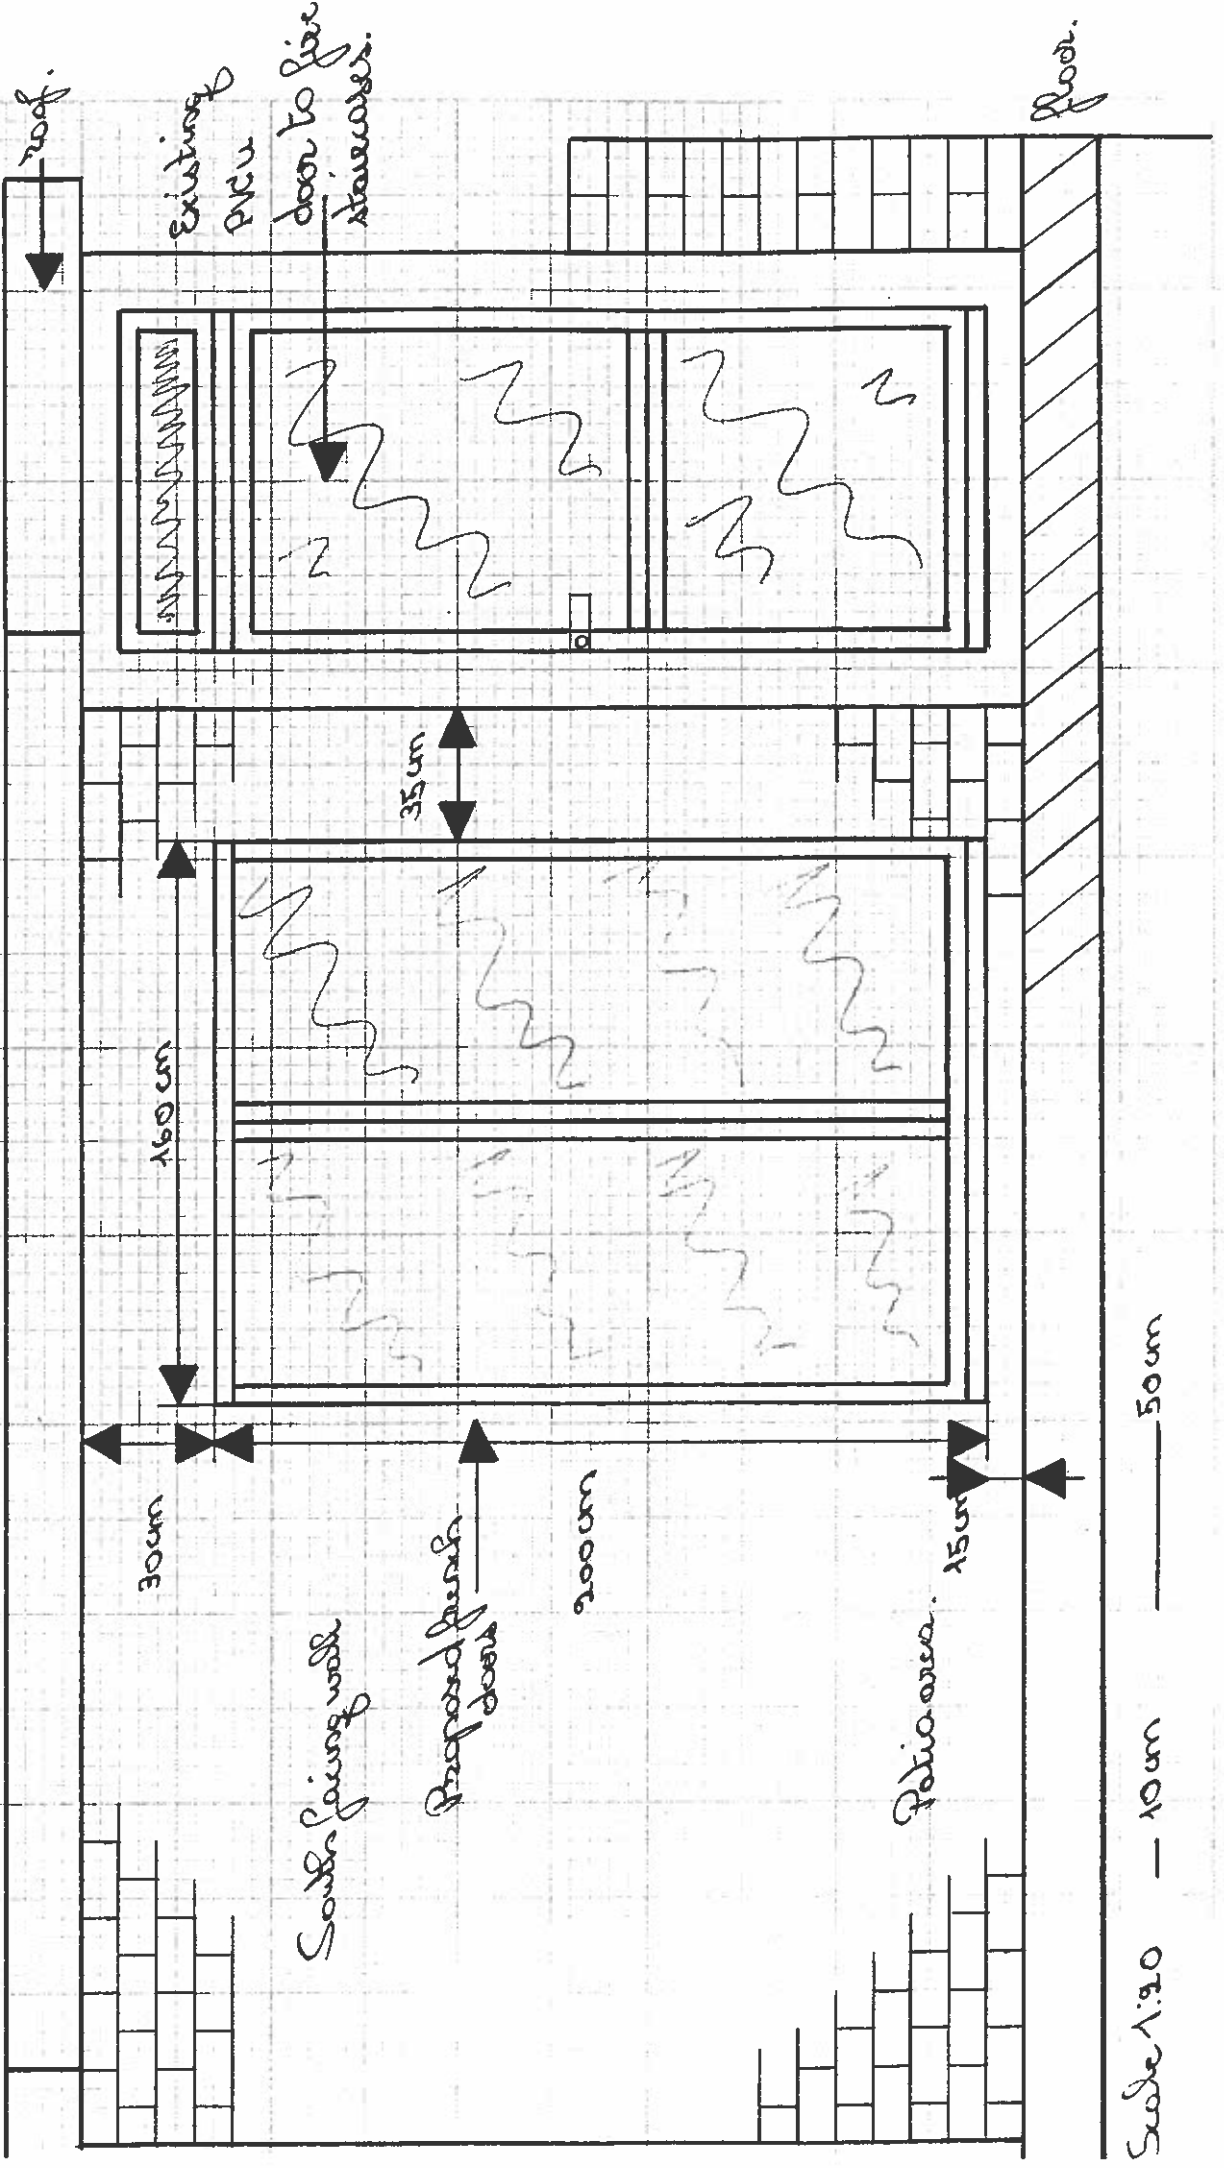

Scale 1:20 — 10cm — 50cm