

- e roof slope to 2 RPT amended to retain existing angle of light 02/01/14
- d scale added 17/12/13
- c roof and parapet wall amended 10/12/13
- b box gutter repositioned and roof line adjusted 16/10/13
- a Final scheme 12/06/13

No	revisions	date

- project title  
**1 Regent's Park Terrace  
 London NW1 7EE**

- drawing title  
**ancillary accommodation  
 courtyard elevation**


- client  
**Dr K. A. Miszkiel**

- scale 1 : 50 @ A3  
 date 20May:13

**drwg no : 1107 - S13 - 22**

**miltiadou design associates ltd**  
 27 Wyatt Road, Highbury, London N5 2JU  
 t: +44(0)20 7704 0299 & (0)7873 314 733  
 e: msmda@btinternet.com

notes :  
 \* all dimensions must be checked on site  
 \* inform miltiadou design of any discrepancies prior to construction.  
 \* the drawing and any details therein remain the copyright of miltiadou design associates ltd

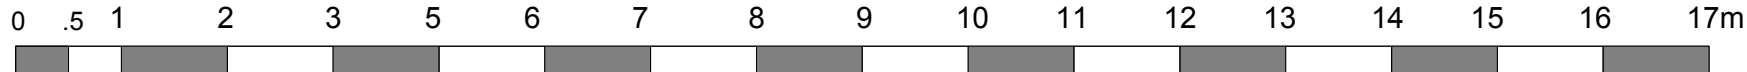

Scale 1: 50