


Do not scale off this drawing.  
Figured dimensions only to be used.

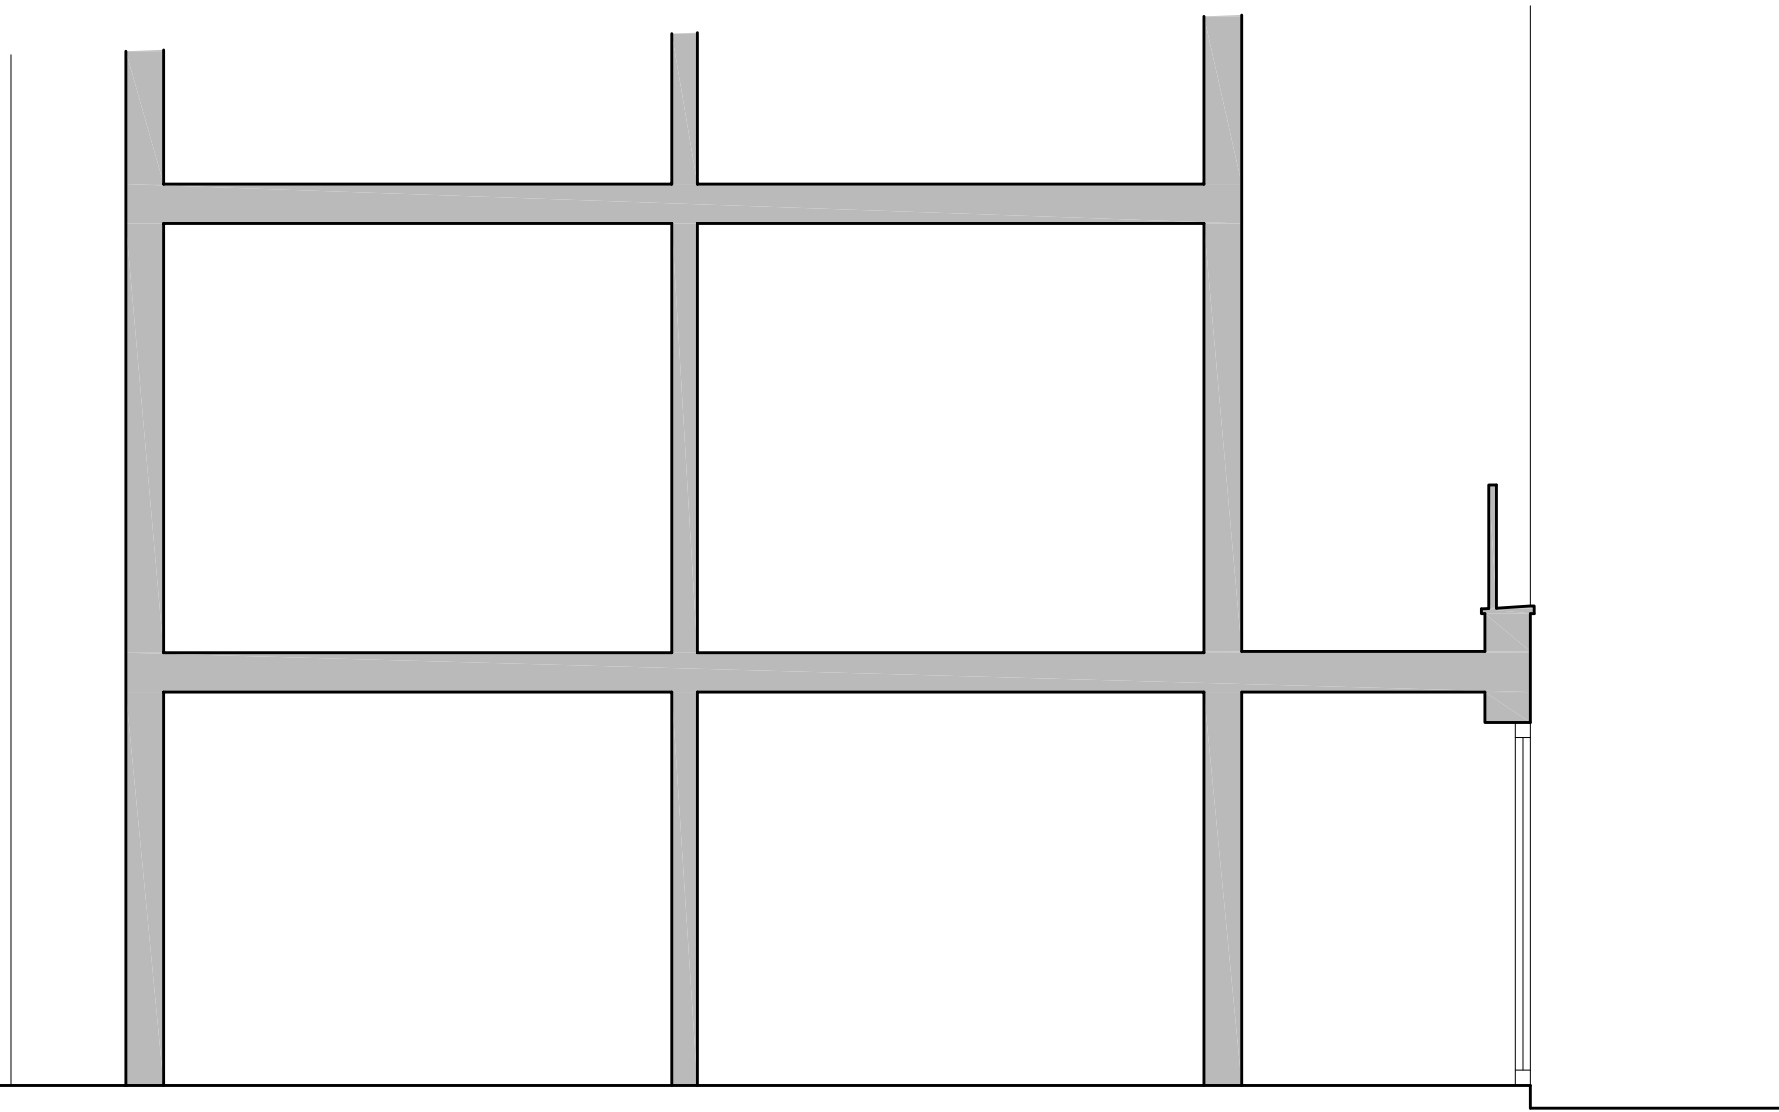

Revision: Date: Notes:


**WATKINSON+COSGRAVE**  
CHARTERED BUILDING SURVEYORS  
CONSULTANT STRUCTURAL ENGINEERS

LINTON HOUSE  
39-51 HIGHGATE ROAD  
LONDON NW5 1RT

Tel: 020 7485 6016 Fax: 020 7284 4058  
Email: info@watcos.co.uk

Site Address:  
**8A GARDNOR ROAD**  
LONDON NW3

Drawing Title:  
**SECTION A-A**  
AS PROPOSED

Date:  
**SEPTEMBER 2013**

Scale: 1:50 @ A3	Drawn By: <b>NS</b>
---------------------	------------------------

Drawing No: 4676/P6	Revision No: <b>B</b>
------------------------	--------------------------