




DETAIL ELEVATION B

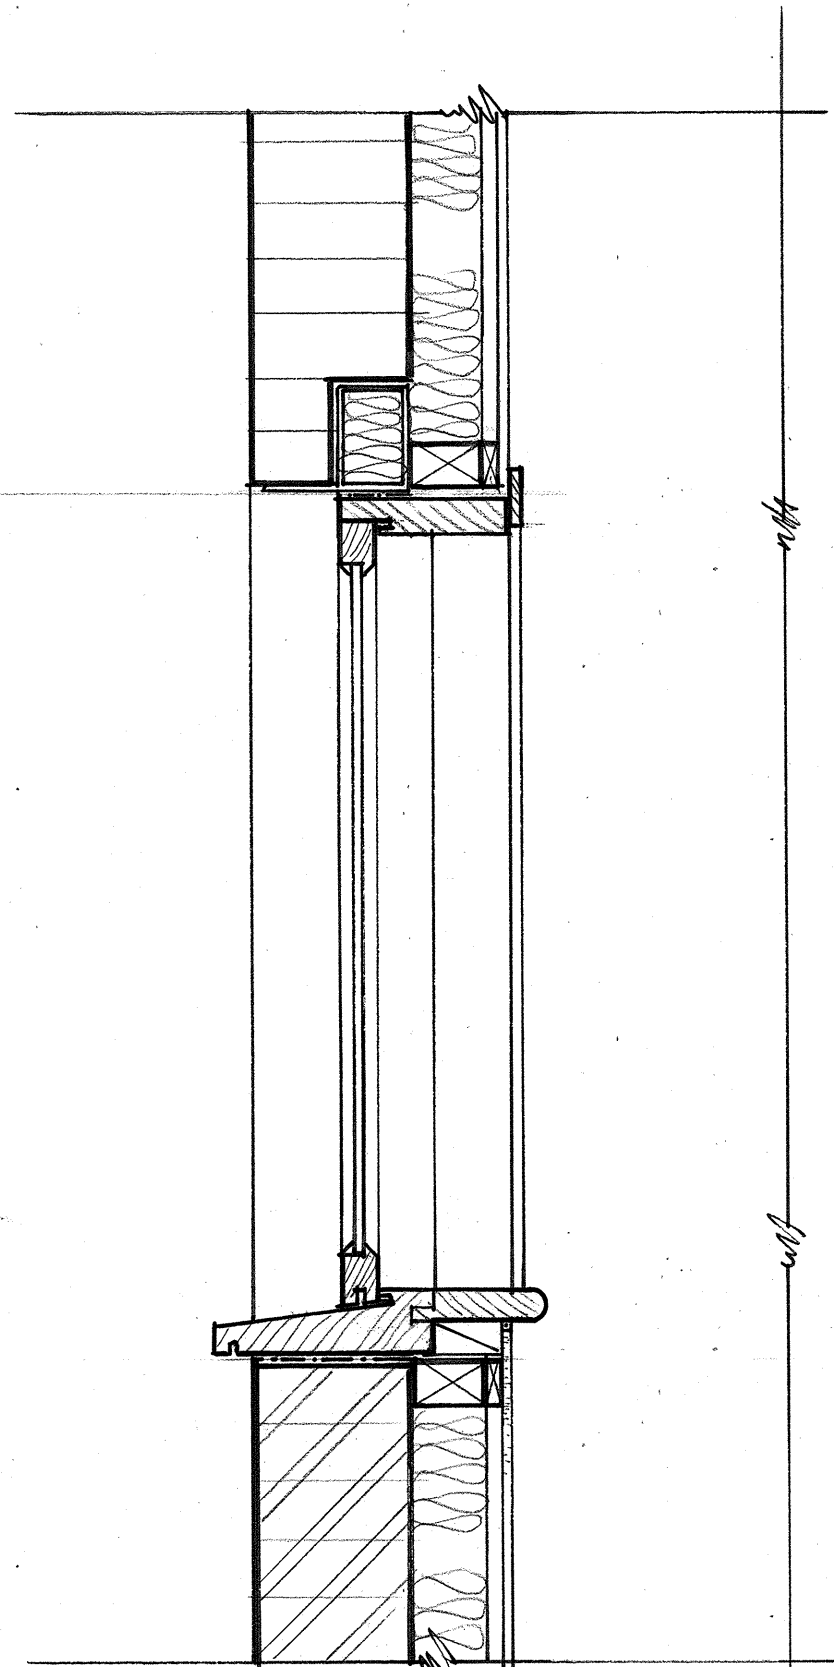


DETAIL SECTION B

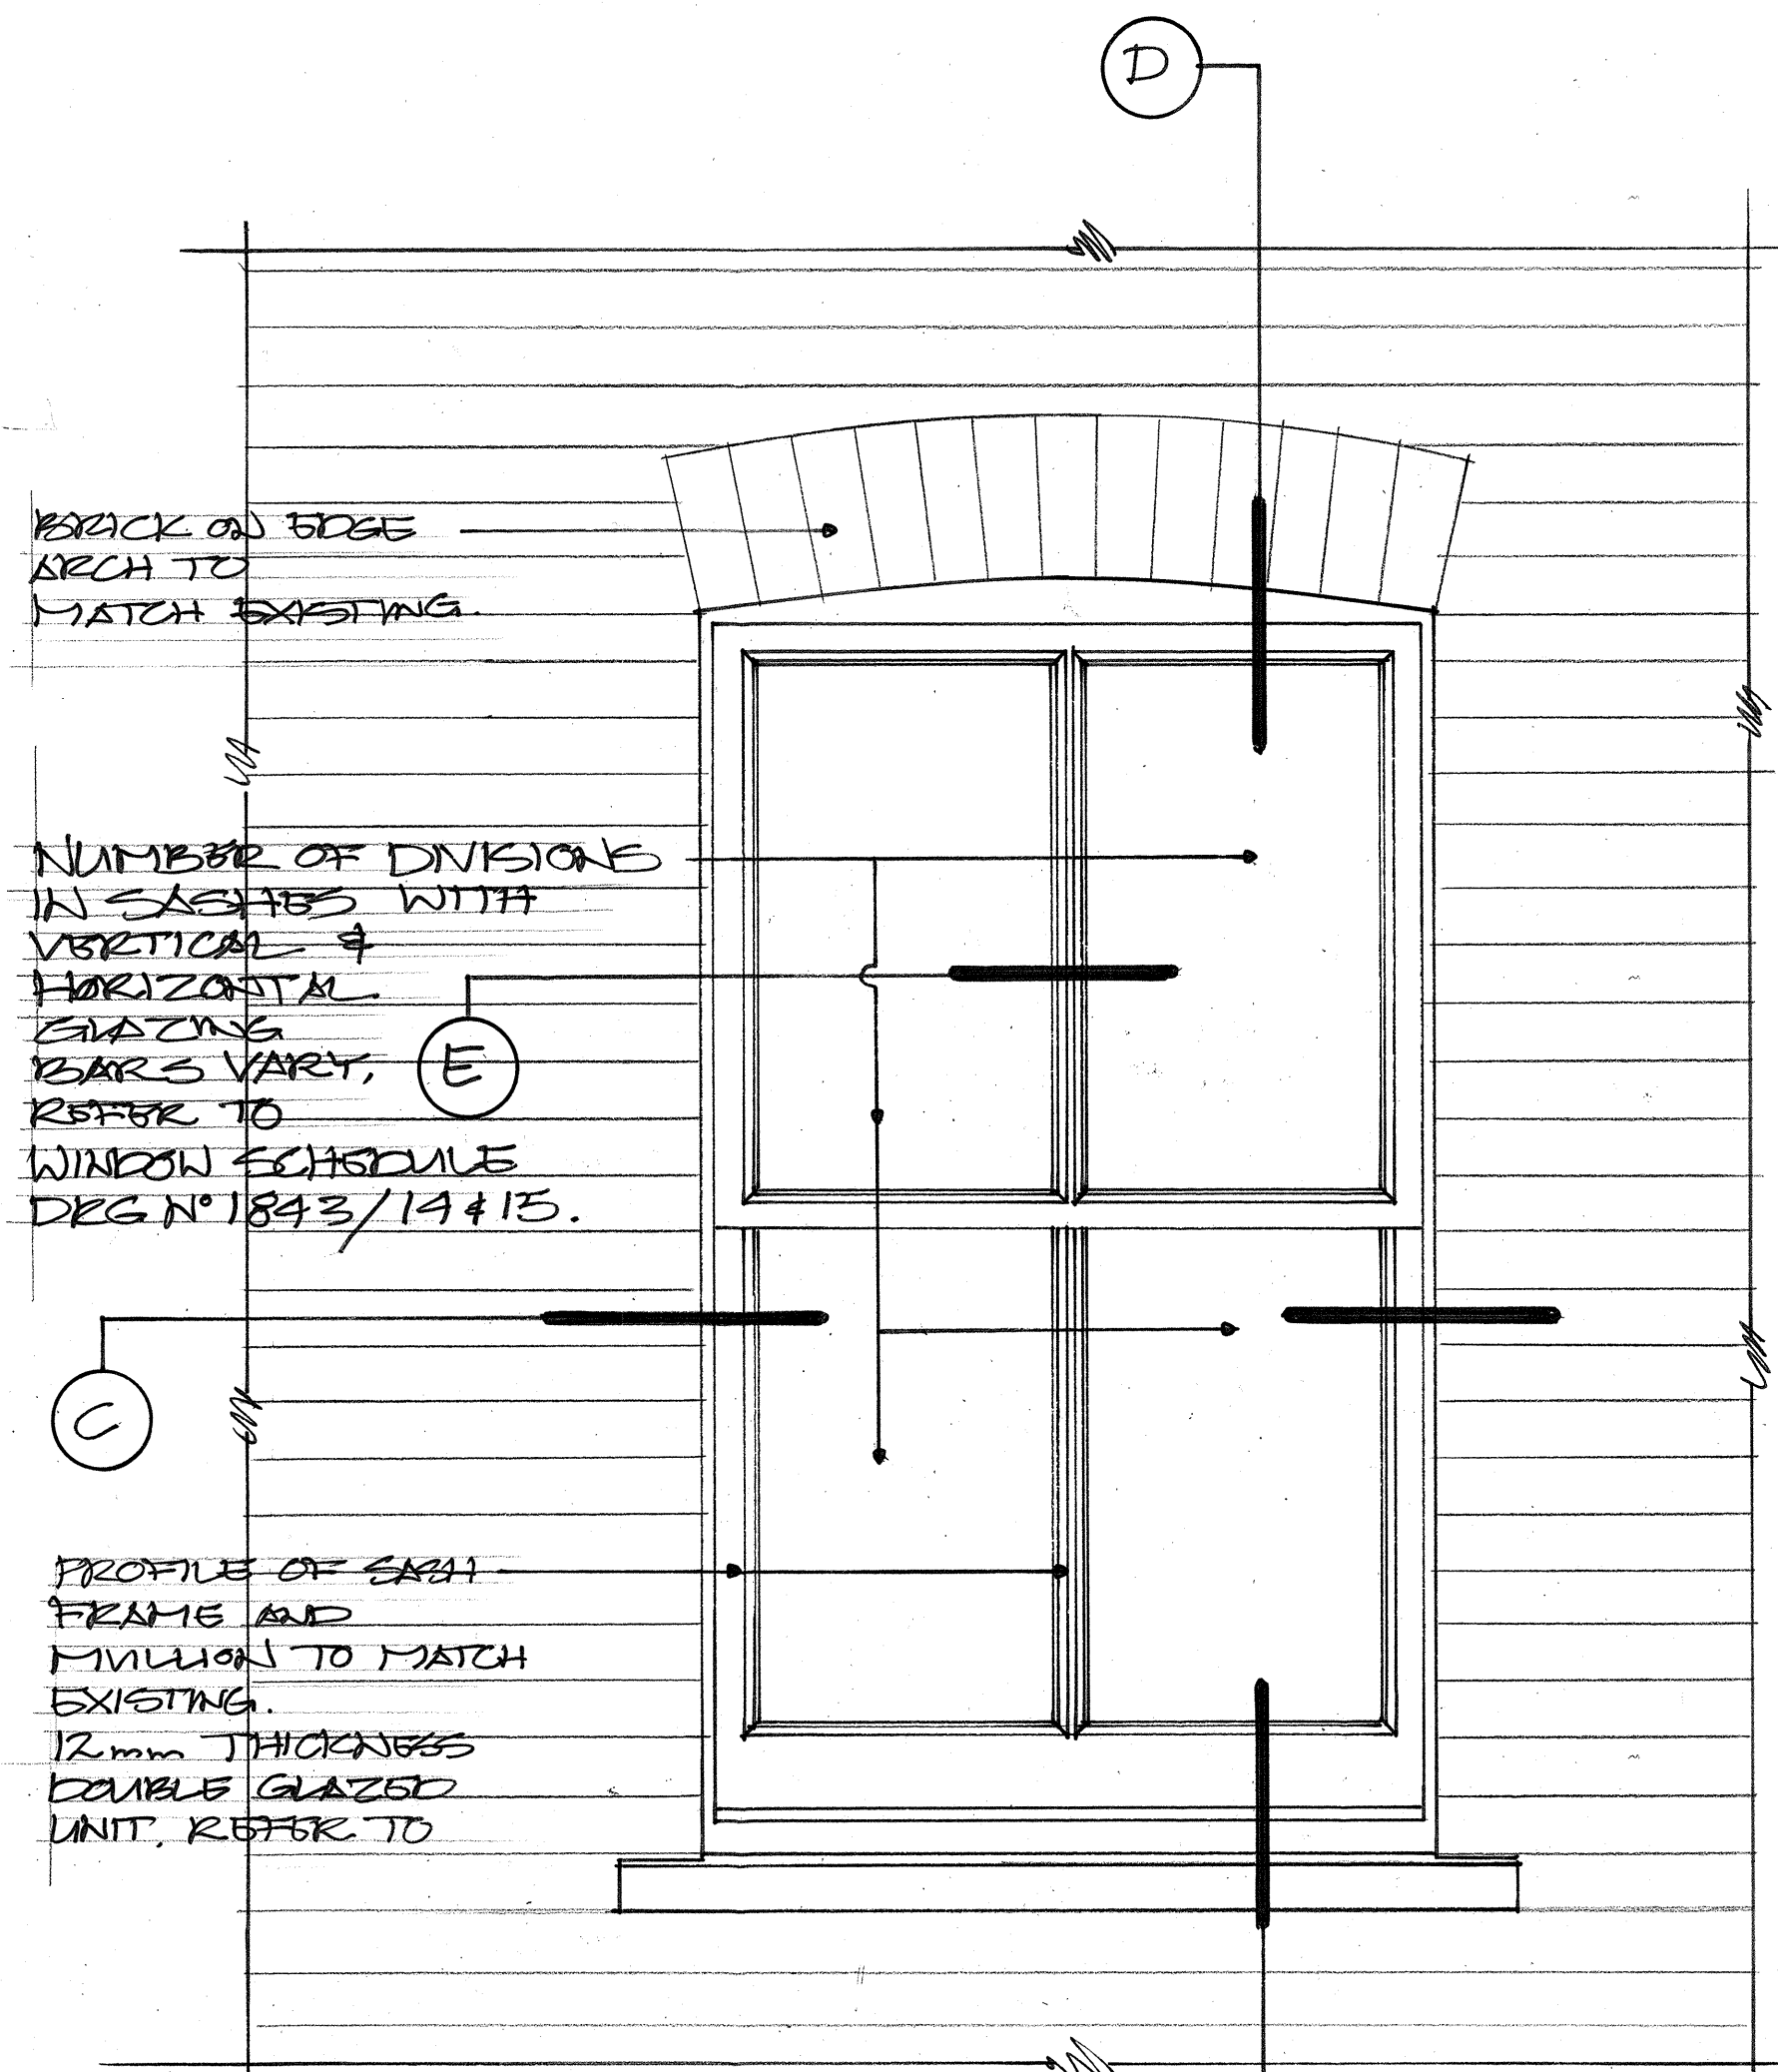

DETAIL ELEVATION D

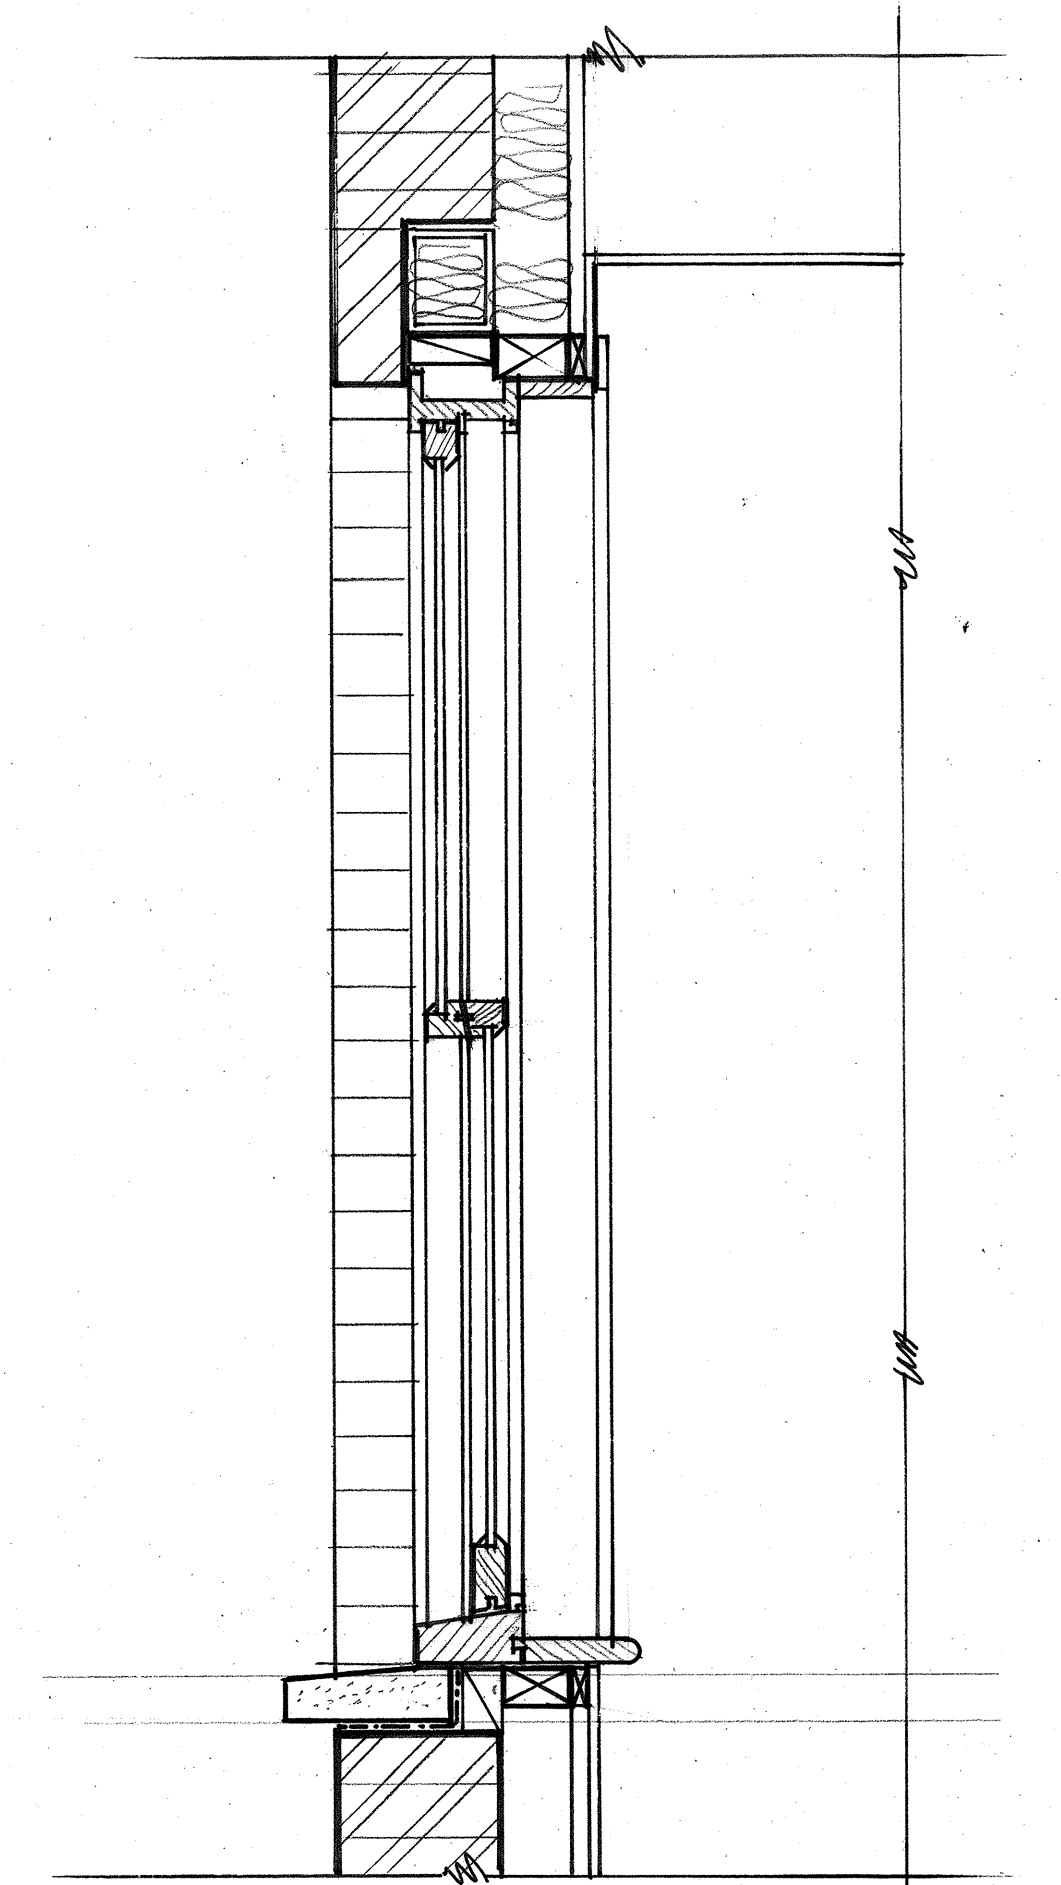


DETAIL SECTION D

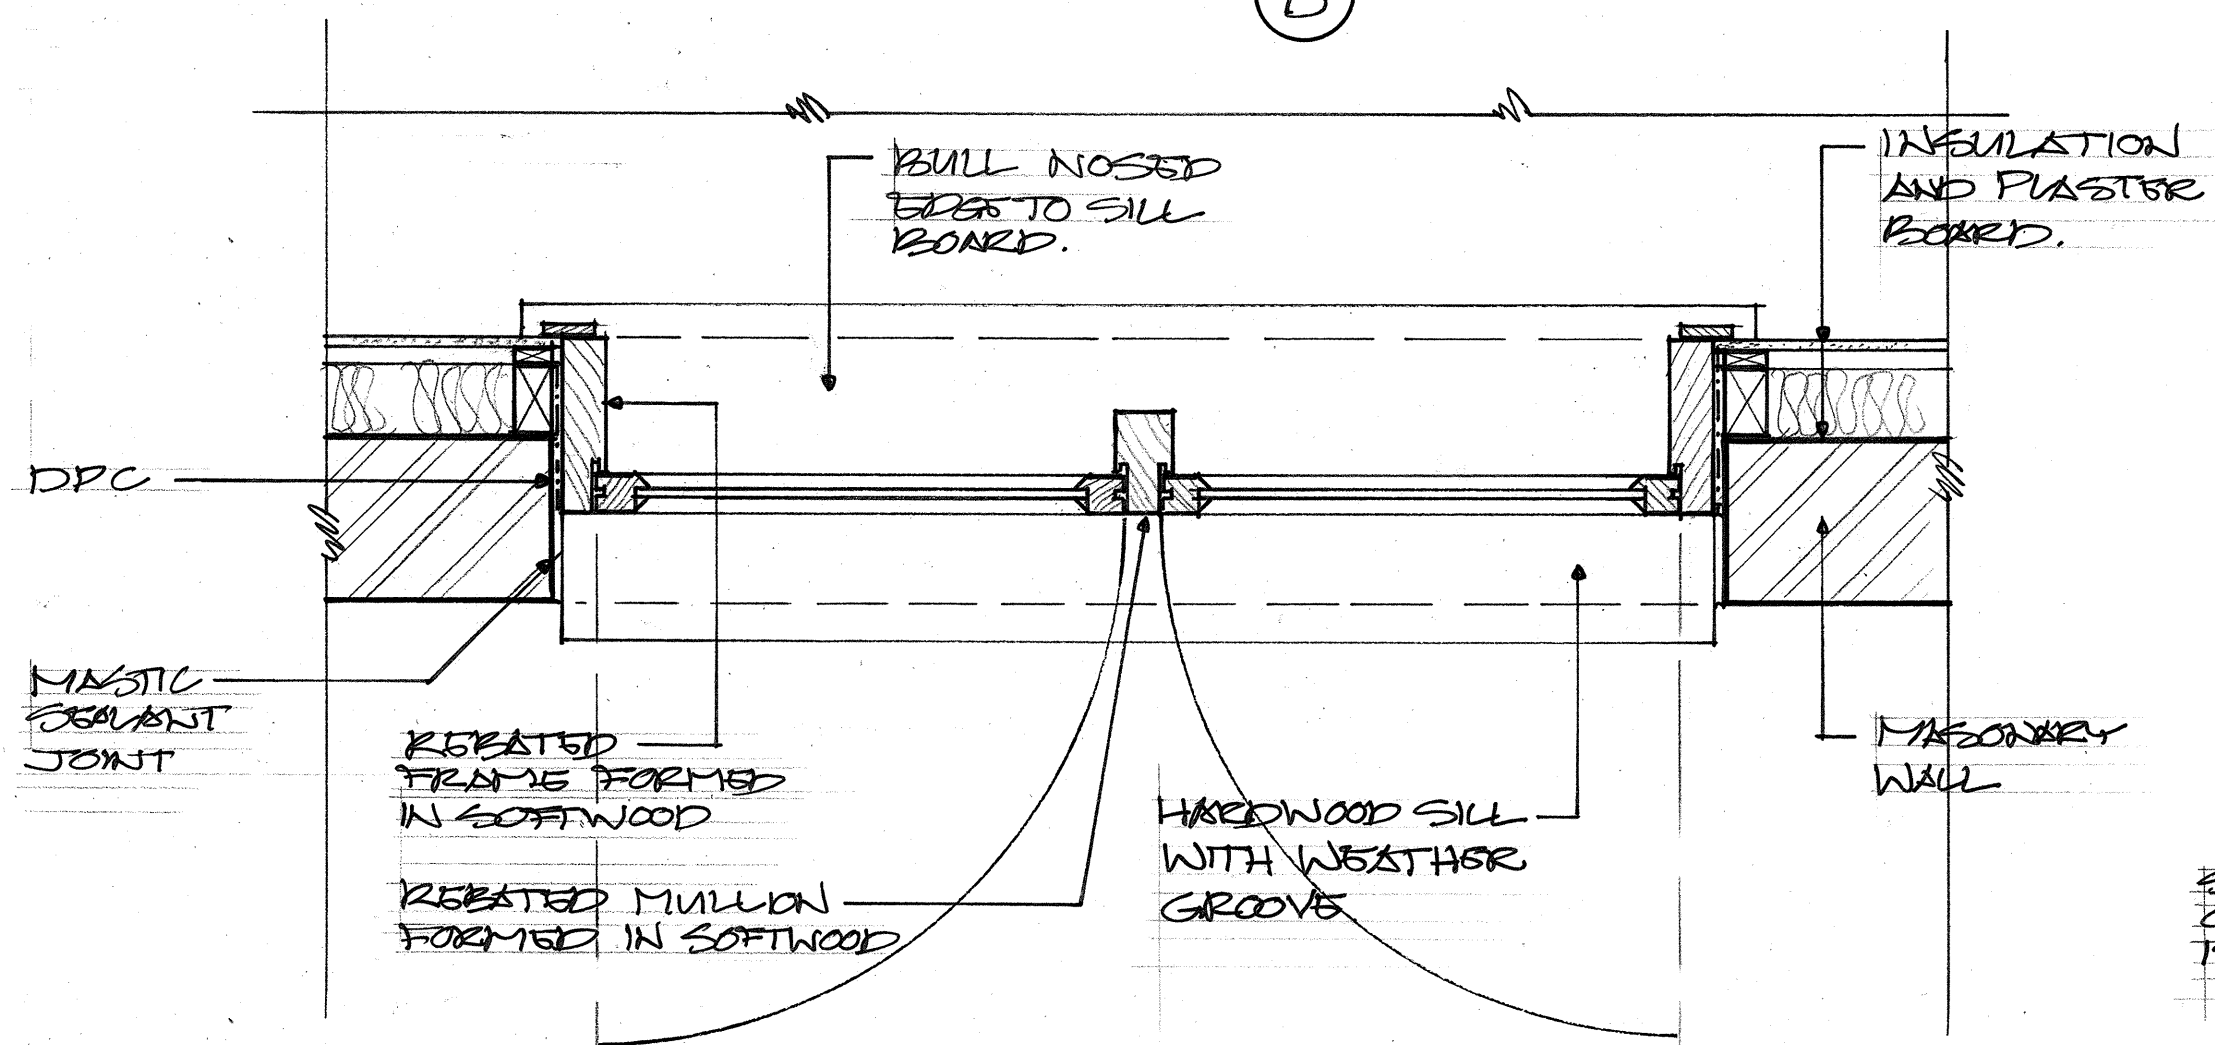


DETAIL PLAN A

TYPICAL CASEMENT WINDOW DETAIL RELATING TO WINDOWS SHOWN ON WINDOW SCHEDULE, PLG1, PLW2, PLW2 & PLW4.

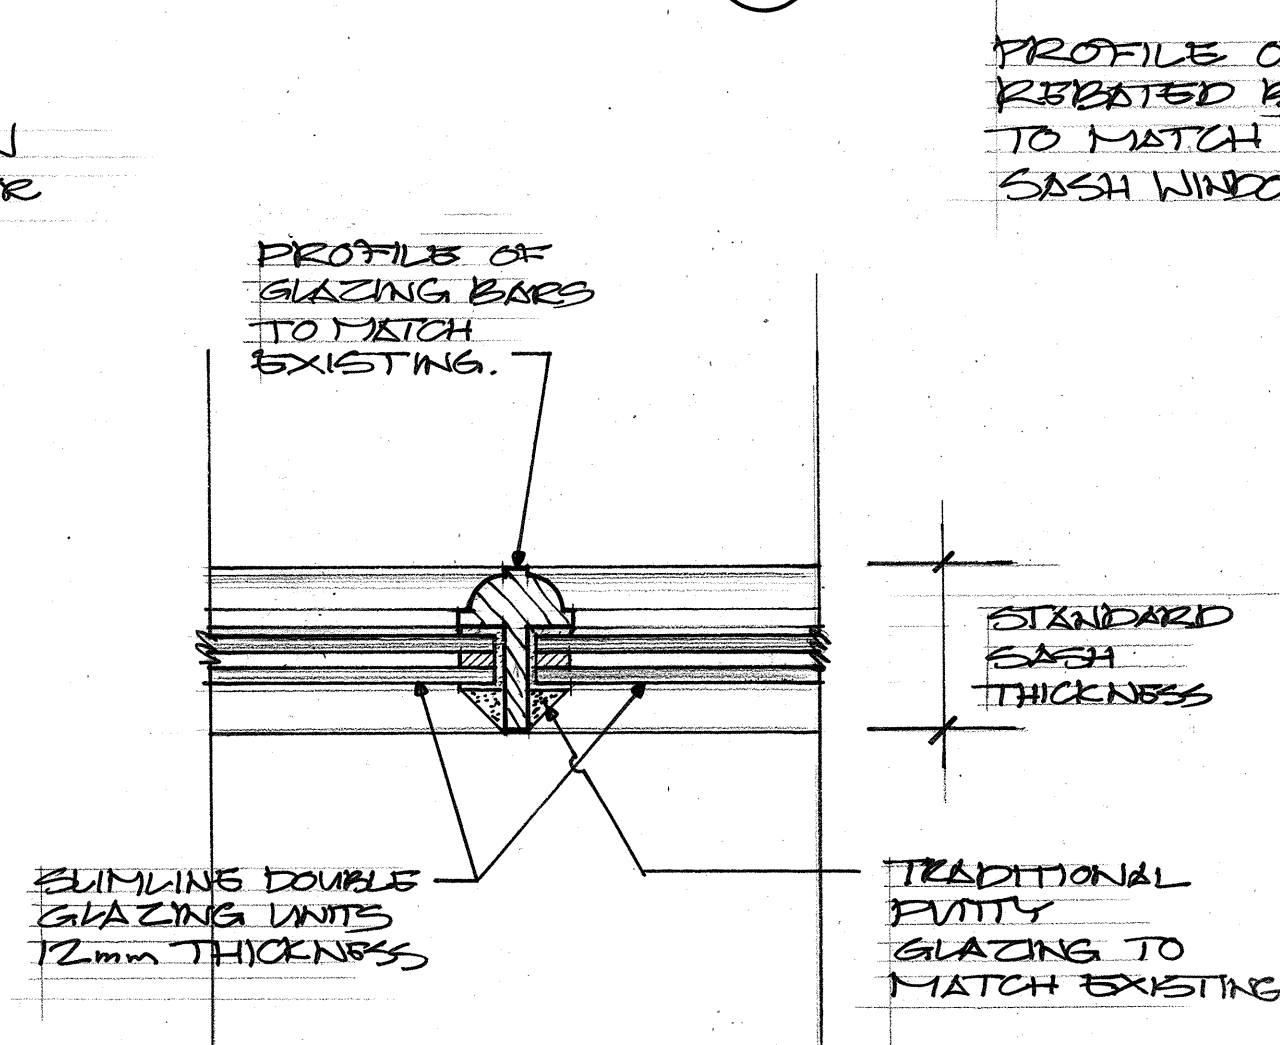

DETAIL SECTION E

TYPICAL GLAZING DETAIL FOR SLIDING SASH DETAIL. SCALE 1:2.

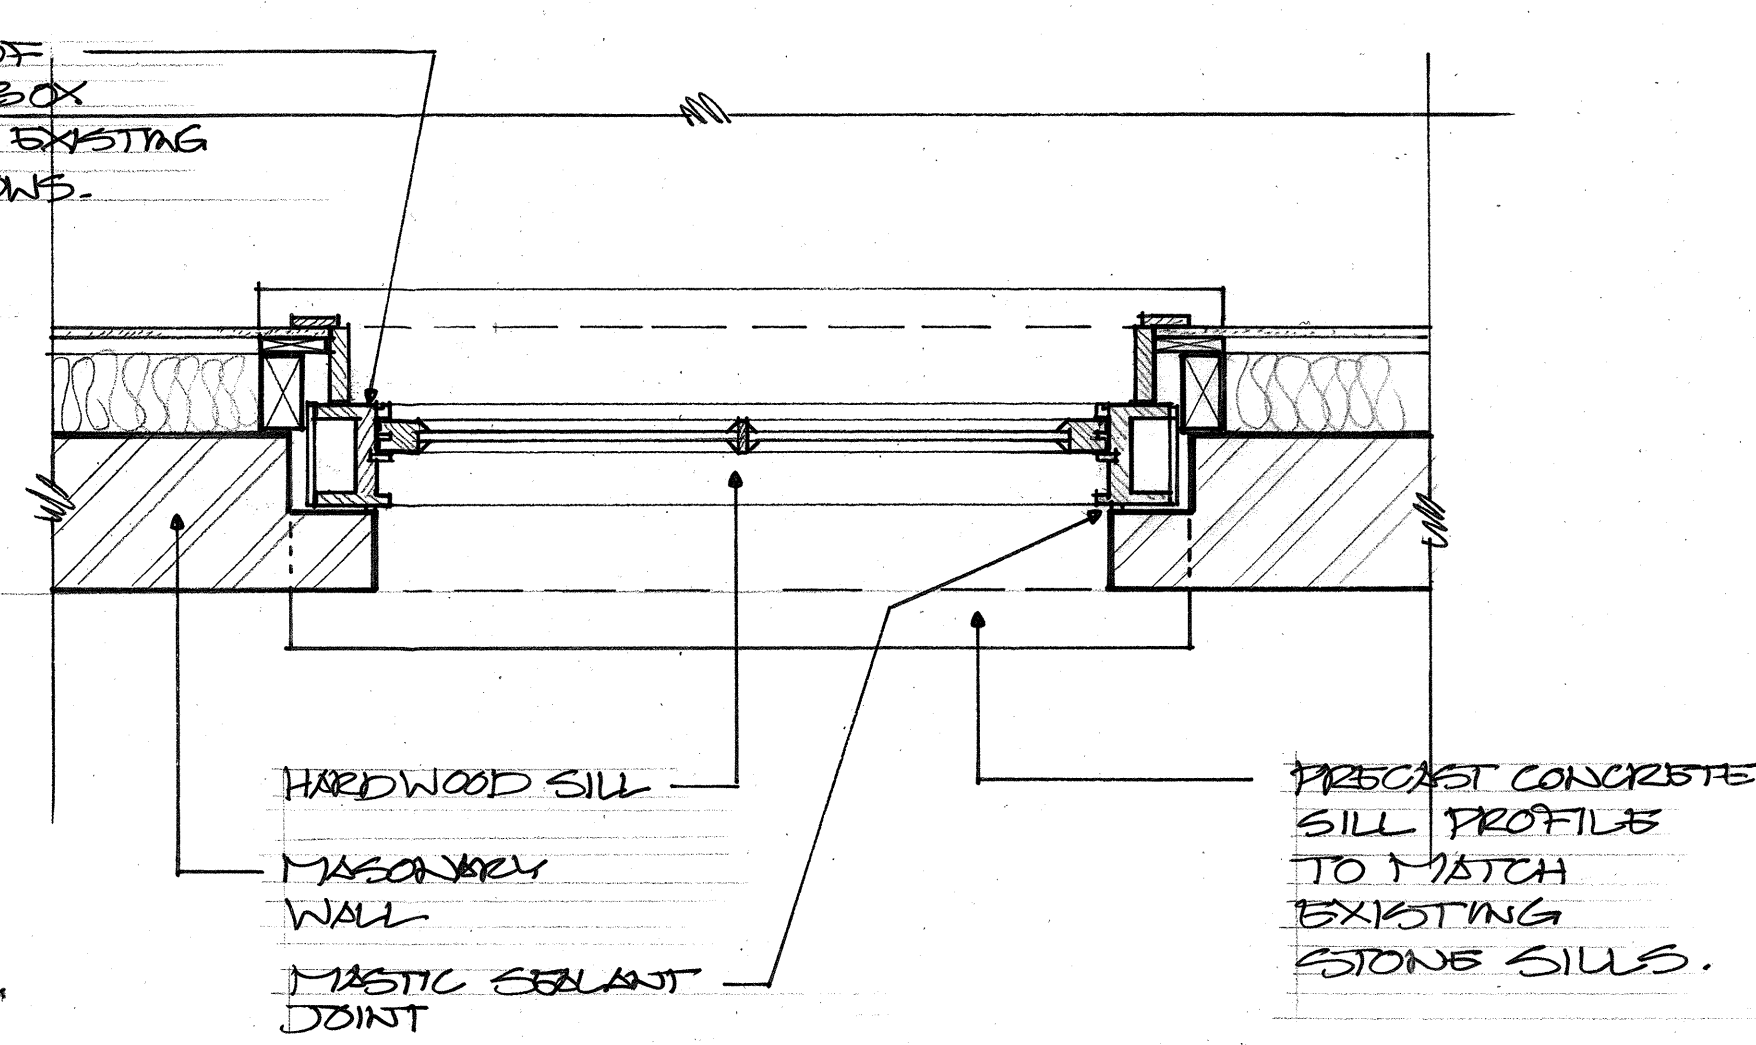

DETAIL PLAN C

TYPICAL SLIDING SASH WINDOW DETAIL RELATING TO WINDOWS SHOWN ON WINDOW SCHEDULE. (ALL SLIDING SASH WINDOWS)

08/01/19, GLAZING BAR DETAIL ADDED A

DATE REVISIONS REV

THIS DRAWING IS THE COPYRIGHT OF THE ARCHITECT AND SHOULD NOT BE REPRODUCED WITHOUT WRITTEN CONSENT. DO NOT SCALE FROM THIS DRAWING. ONLY FIGURED DIMENSIONS SHOULD BE REFERRED TO. ANY DISCREPANCIES SHOULD BE REPORTED TO THE ARCHITECT IMMEDIATELY.

PROJECT
21 MACKLIN ST
LONDON W2B 5NN

DRAWING
PROPOSED TYPICAL WINDOW DETAILS.

DATE
Delt
DELT.
COMPUTER
SCALE
1:10

transformation
ARCHITECTS
17 BONNY STREET LONDON NW1 9PE
TEL: 020 7424 0122 FAX: 020 7424 0133
e-mail: info@transformation-architects.co.uk

DWG. No. 1843-2020 REV. No. A