


3910

500

2110

Painted reinforced plywood panel

Painted reinforced plywood panel

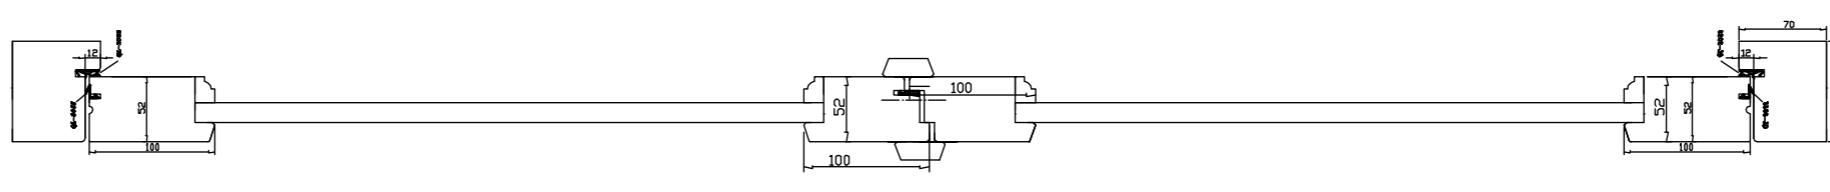

System: Box window with lead weights

Paint colour: Silkstone RAL9010

Class: 33.1(A)-12Ar-4Tgb

CONSTRUCTION	
Location:	Buxton
Project:	Agincourt House
Window Type:	Type D
Scale:	NTS
Date:	26.09.2013
Sheet:	P1

HeadOffice: Unit 2, Union Wharf, Lutterworth, Leics, LE15 7JH, T: 01530 488 228, F: 01530 488 280, <http://www.ymccontractors.com>

YMC CONTRACTORS LIMITED